

| DRAWING ISSUE RECORD | | |
|----------------------|--------------|-----|
| DATE: | REVISIONS: | NO. |
| 1-1-18 | ISSUE TO B'D | |
| | | |
| | | |

HARMONY LELAND-CIT SCHOOL
REPLACEMENT ELEMENTARY SCHOOL

65216 FACTORY SCHOOLS RD., NW
MABLETON, GA 30126
FOR COBB COUNTY SCHOOL DISTRICT
COBB COUNTY, GA
CCSD PROJECT NO. A004 / UDE FACILITY CODE

DATE: JULY 16, 2018
JOB NO. B-L-2018-18
DRAWN BY: J.C.F.


cunningham, forehand, matthews & moore, architects, inc. - 2011 manchester street, n.e. - atlanta, georgia 30324 - phone (404) 873-2152

cunningham forehand matthews moore



SPURLOCK & ASSOCIATES, INC.
consulting engineers

2970 Clairmont Rd., Suite 420 | Atlanta, GA 30329
P: 404.433.0245 | F: 404.433.1756
JOB NO. 1822

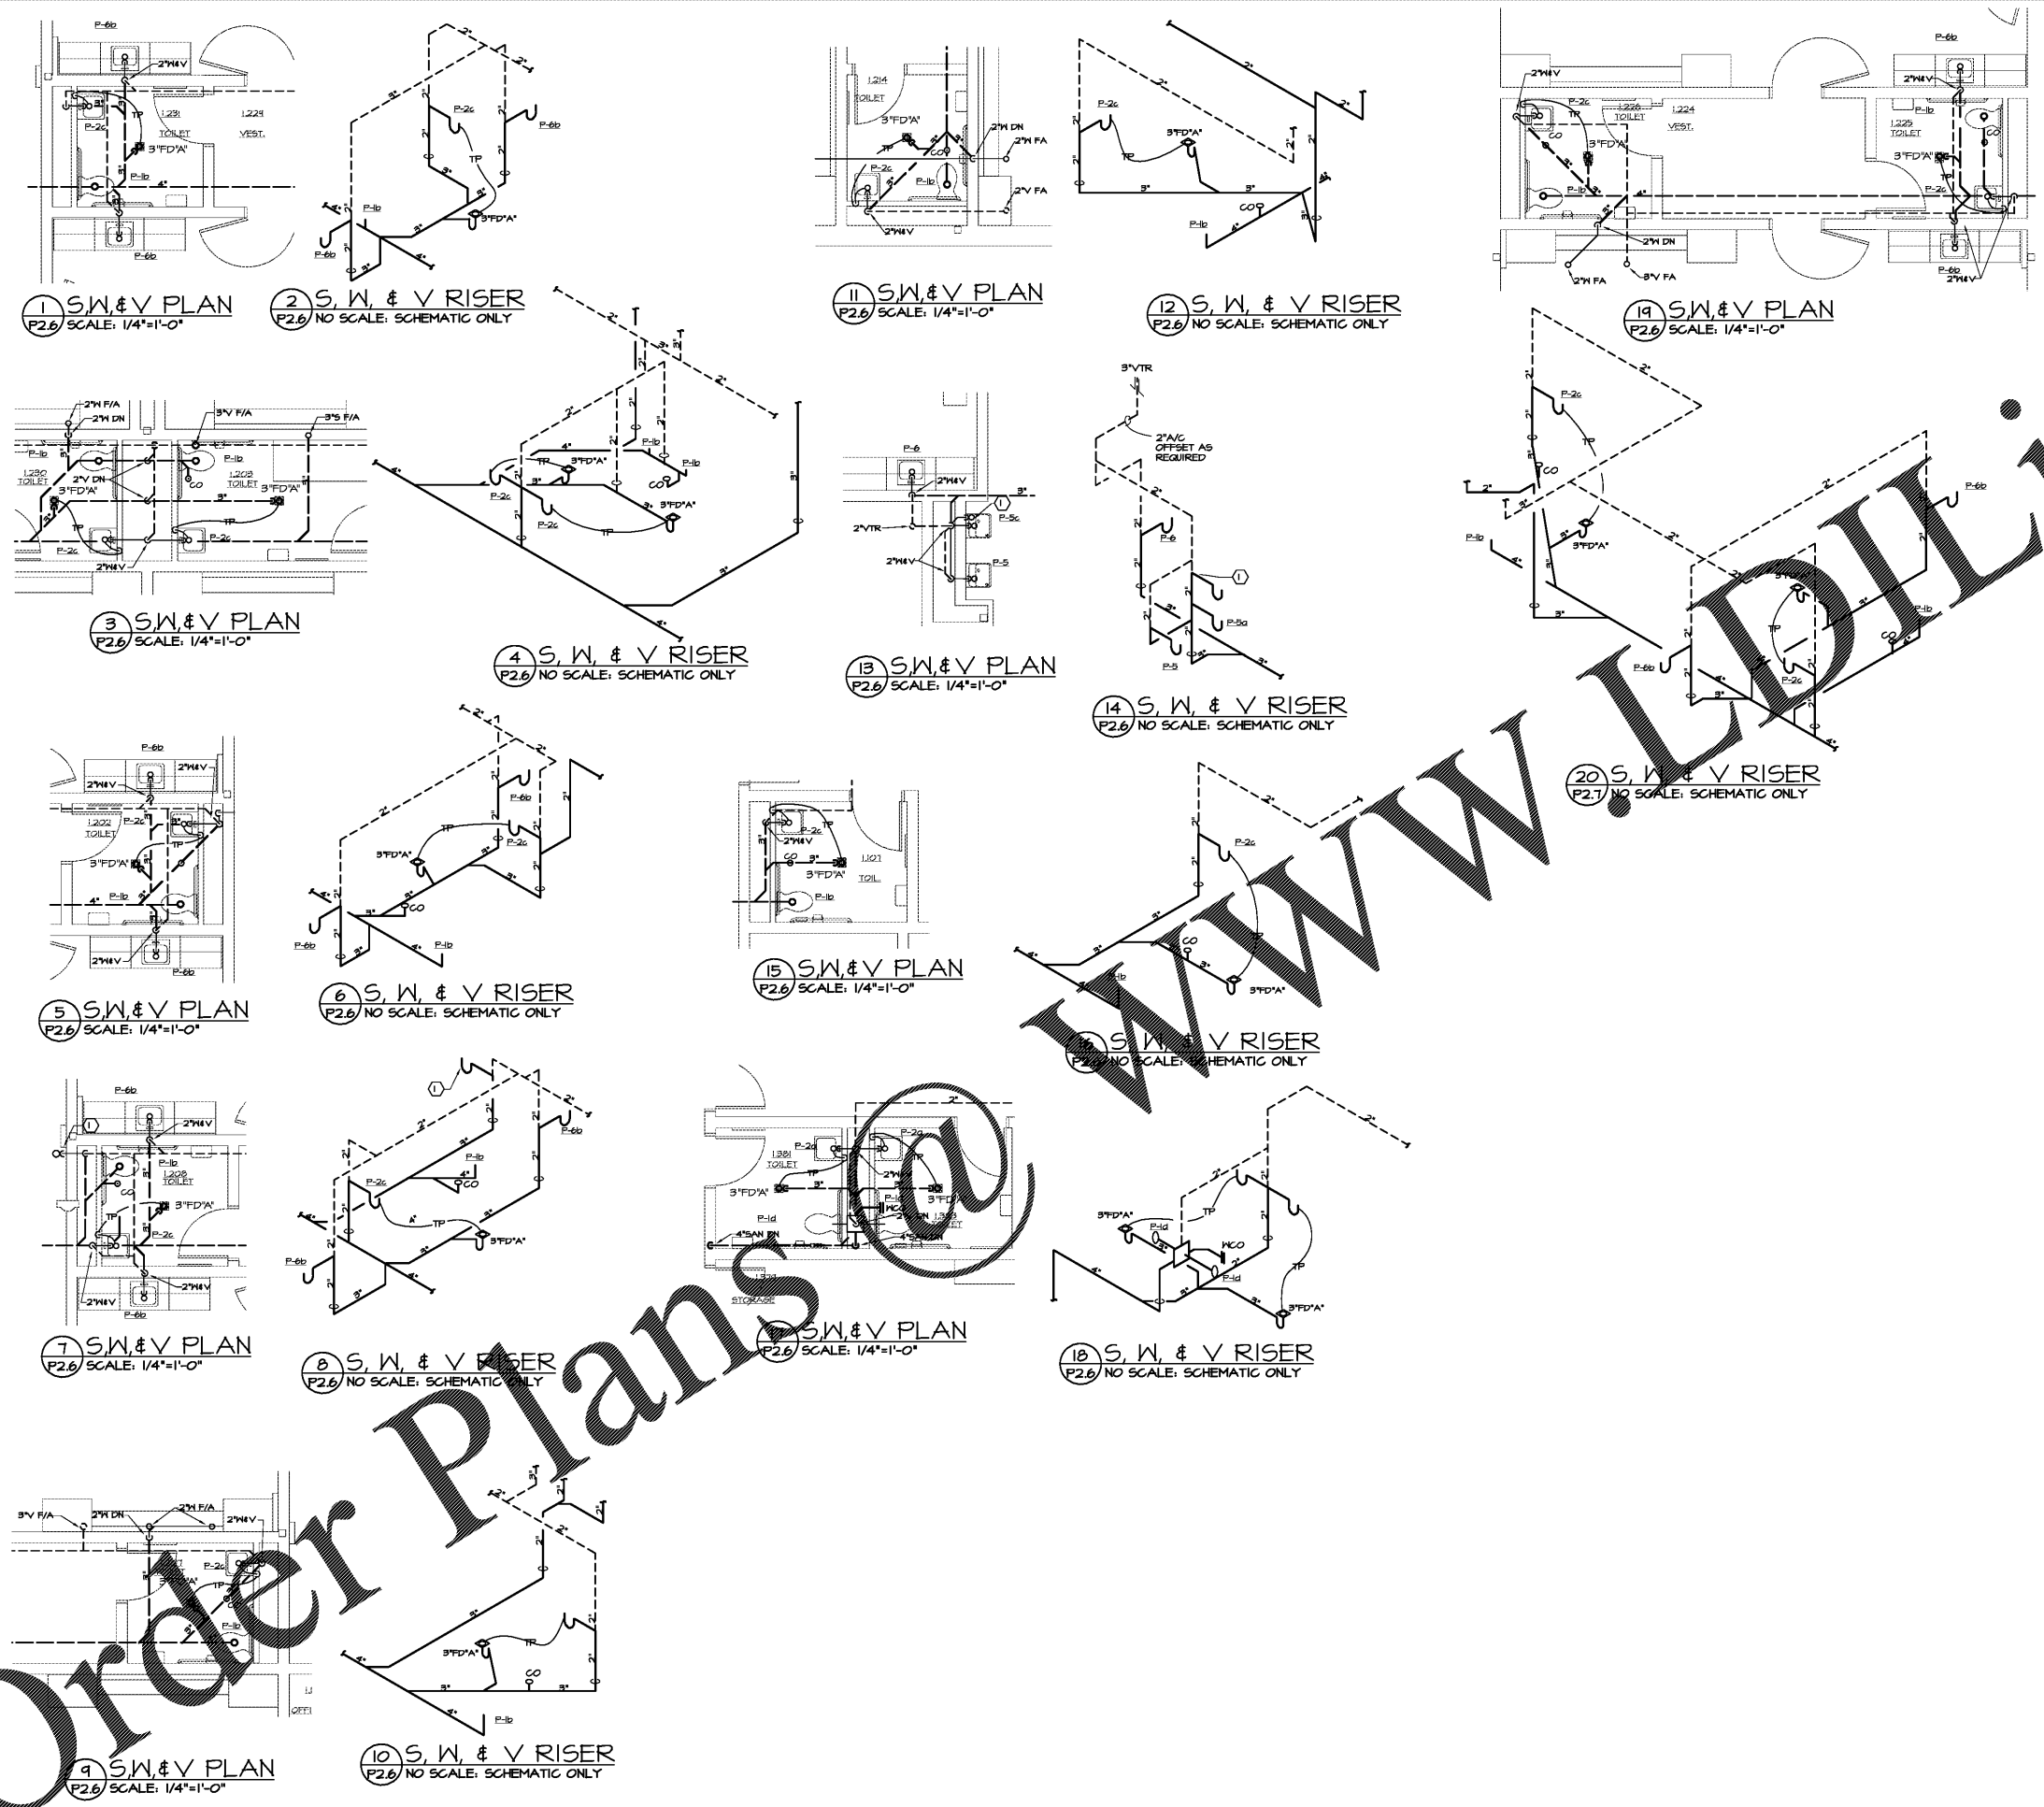

Order Plans @

WWW.LDOnline.com