


DRAWING ISSUE RECORD		
DATE	REVISIONS	NO.
11-1-18	ISSUE TO BD	

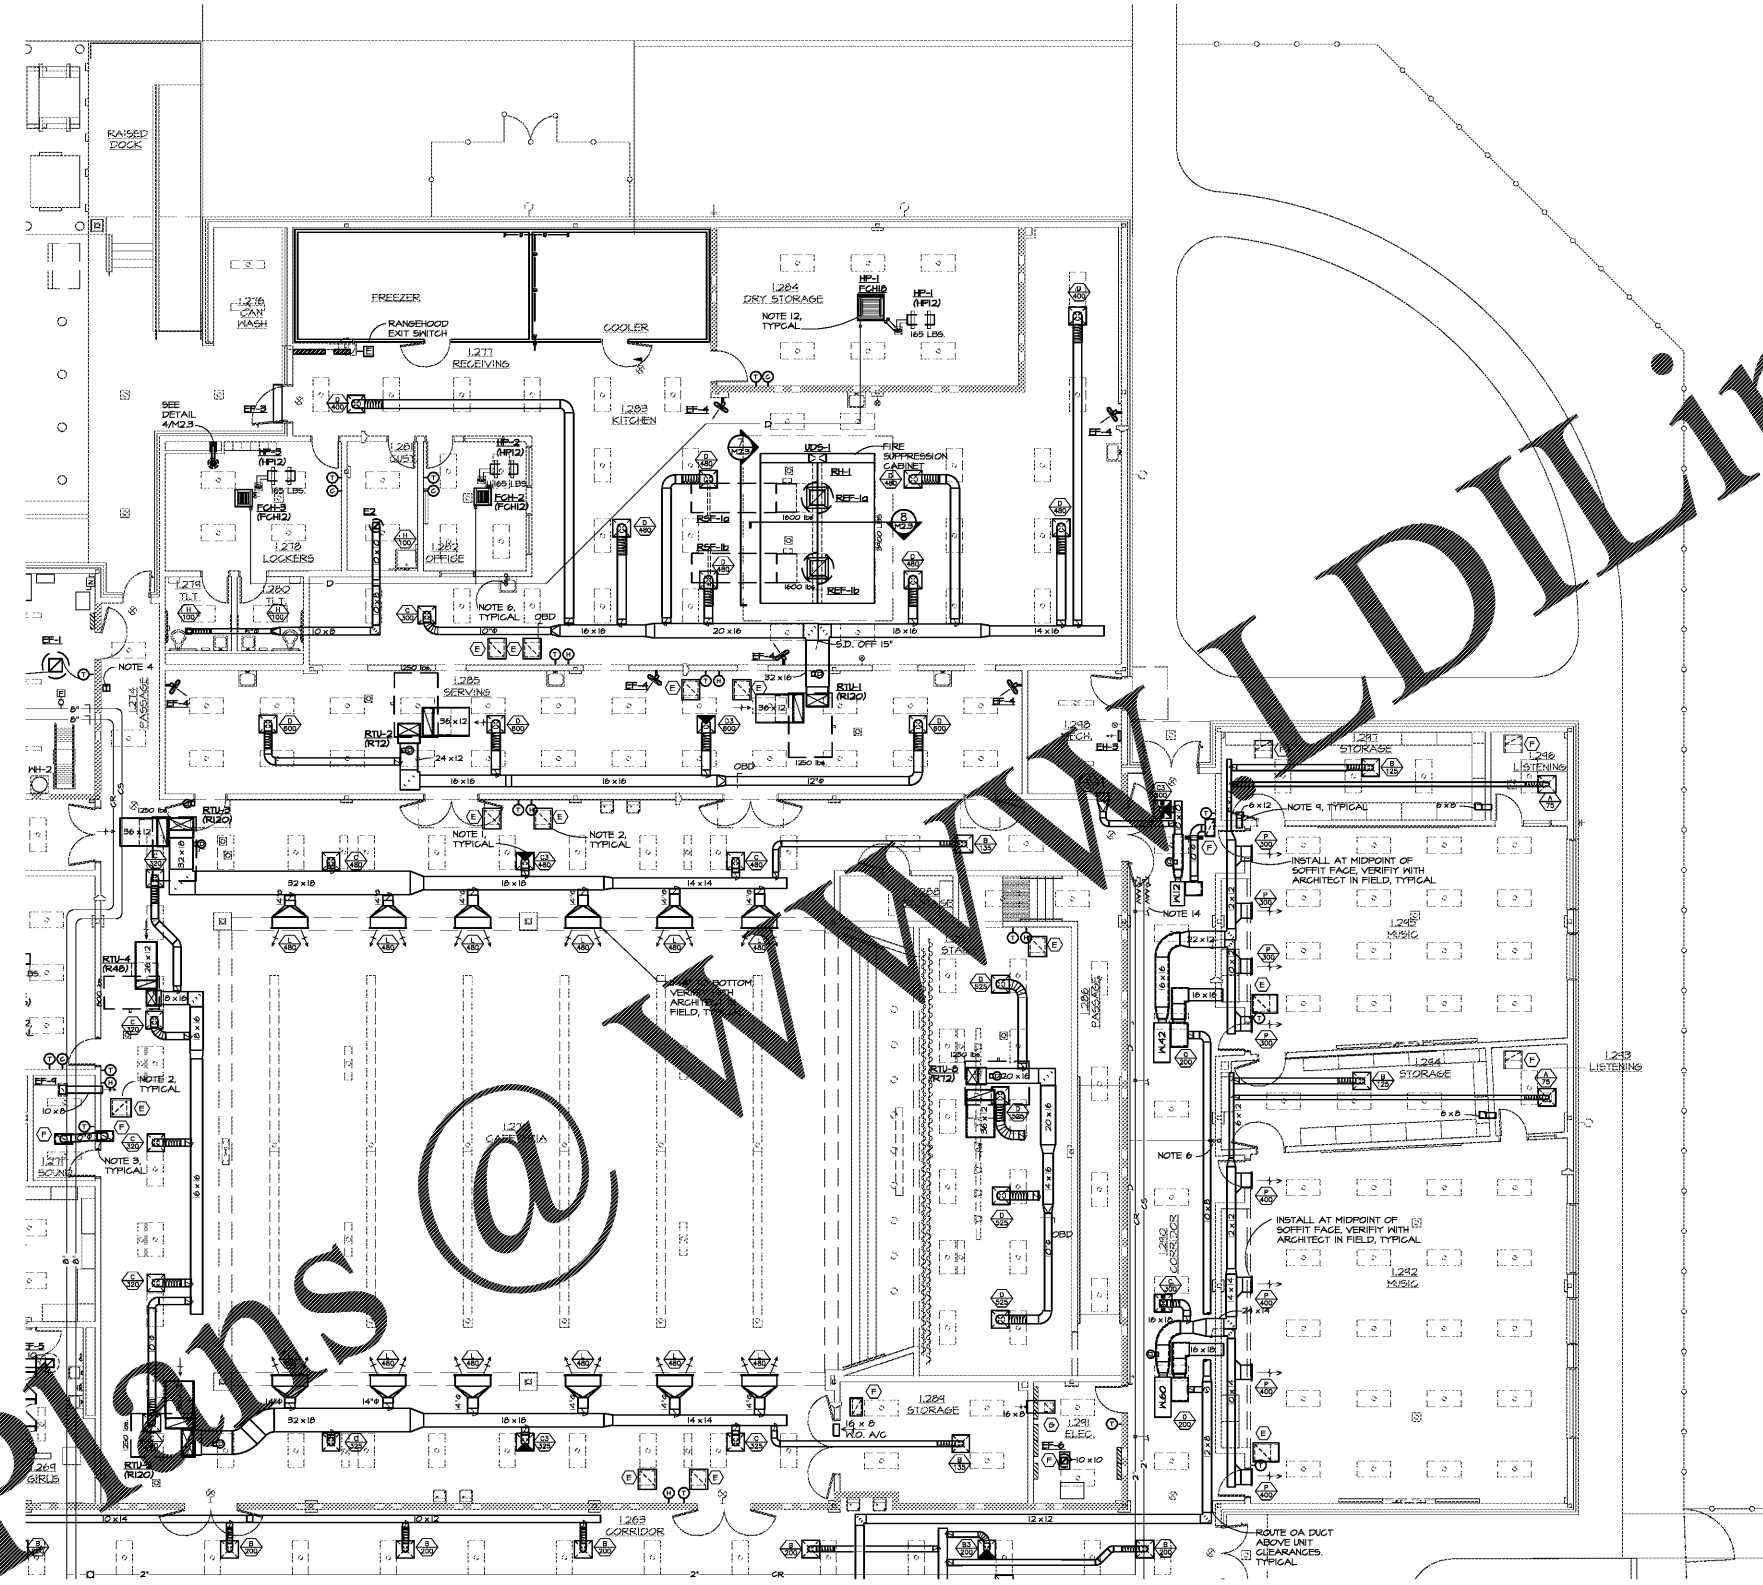

Ⓜ1.2 MAIN LEVEL PARTIAL PLAN - HVAC
1/8"=1'-0"

HARMONY LELAND-CITY SCHOOL
REPLACEMENT ELEMENTARY SCHOOL

6328 FACTORY SCHOOLS RD., NW
MABLETON, GA 30268
FOR COBB COUNTY SCHOOL DISTRICT
COBB COUNTY, GA
CSDS PROJECT NO. A004 / DOE FACILITY CODE

DATE: JULY 16, 2018
JOB NO. 8-L-2007-18
DWG. BY: CFA/RLM

DATE: JULY 16, 2018
JOB NO. 8-L-2007-18
DWG. BY: CFA/RLM

cunningham, forehand, matthews & moore, architects, inc. - 2011 manchester street, n.e. - atlanta, georgia 30324 - phone (404) 873-2152

cunningham forehand matthews moore

M1.2



SPURLOCK & ASSOCIATES, INC.
consulting engineers
2970 Clairmont Rd., Suite 620 | Atlanta, GA 30329
P: 404.633.0245 | F: 404.633.1756
JOB NO. 822

Order Plans @

plans@www.diline.com

WWW.DILINE.COM