

DATE	REVISIONS	NO.
11-18	ISSUE TO BID	

HARMONY LELAND-CRITCHFIELD
REPLACEMENT ELEMENTARY SCHOOL

6326 FACTORY SQUARES DR.,
MARLETON, GA 30767
FOR COBB COUNTY SCHOOL DISTRICT
COBB COUNTY, GA
CCSD PROJECT NO. A004 / IDE FACILITY CODE

DATE: JULY 6, 2018
JOB NO. 8-LL-200-18
DWG. BY: CFA/RLY

cunningham, forhand, matthews & moore, architects, inc. - 2011 manchester street, n.e. - atlanta, georgia 30324 - phone (404) 873-2152

cunningham forhand matthews moore


M1.3



SPURLOCK & ASSOCIATES, INC.
consulting engineers
2970 Clairmont Rd., Suite 620 | Atlanta, GA 30329
P: 404.633.0245 | F: 404.633.1756
JOB NO. 822



DO NOT DUPLICATE
WITHOUT PERMISSION

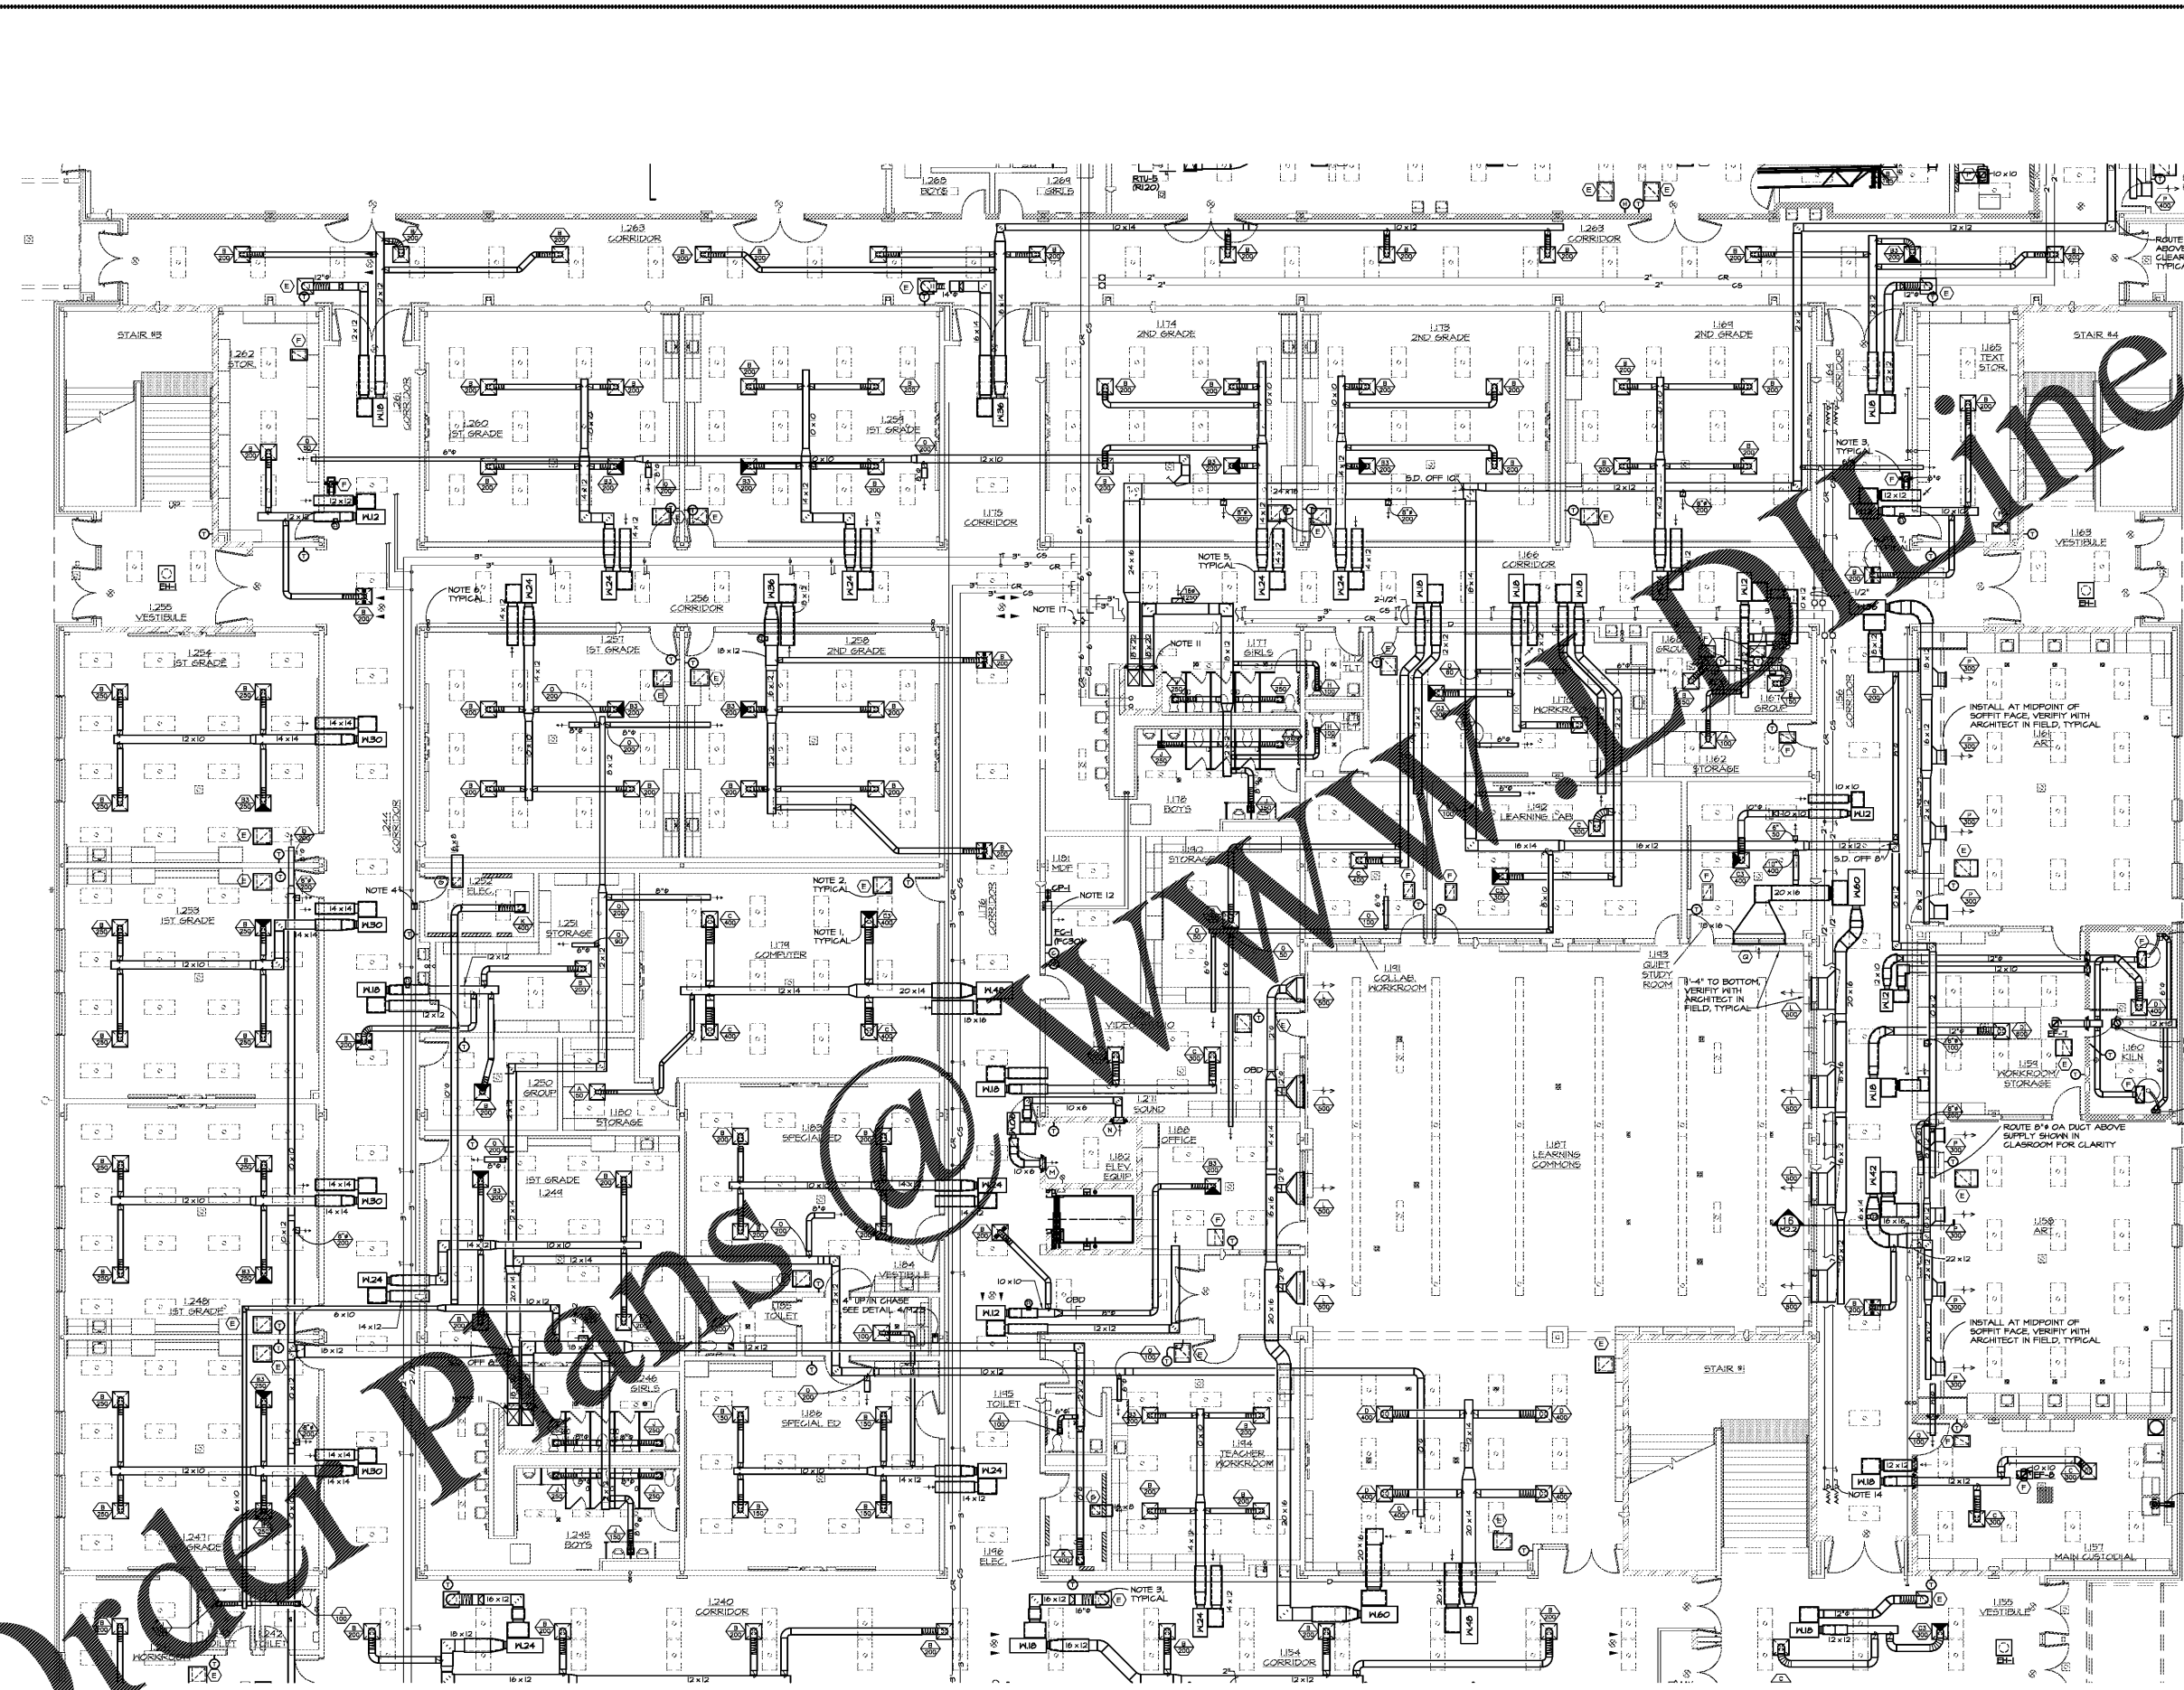

1 MAIN LEVEL PARTIAL PLAN - HVAC
M1.3 1/8"=1'-0"

Order Plans @ www.drawingline.com