


DRAWING ISSUE RECORD		
DATE	REVISIONS	NO.
11-16	ISSUE TO BD	

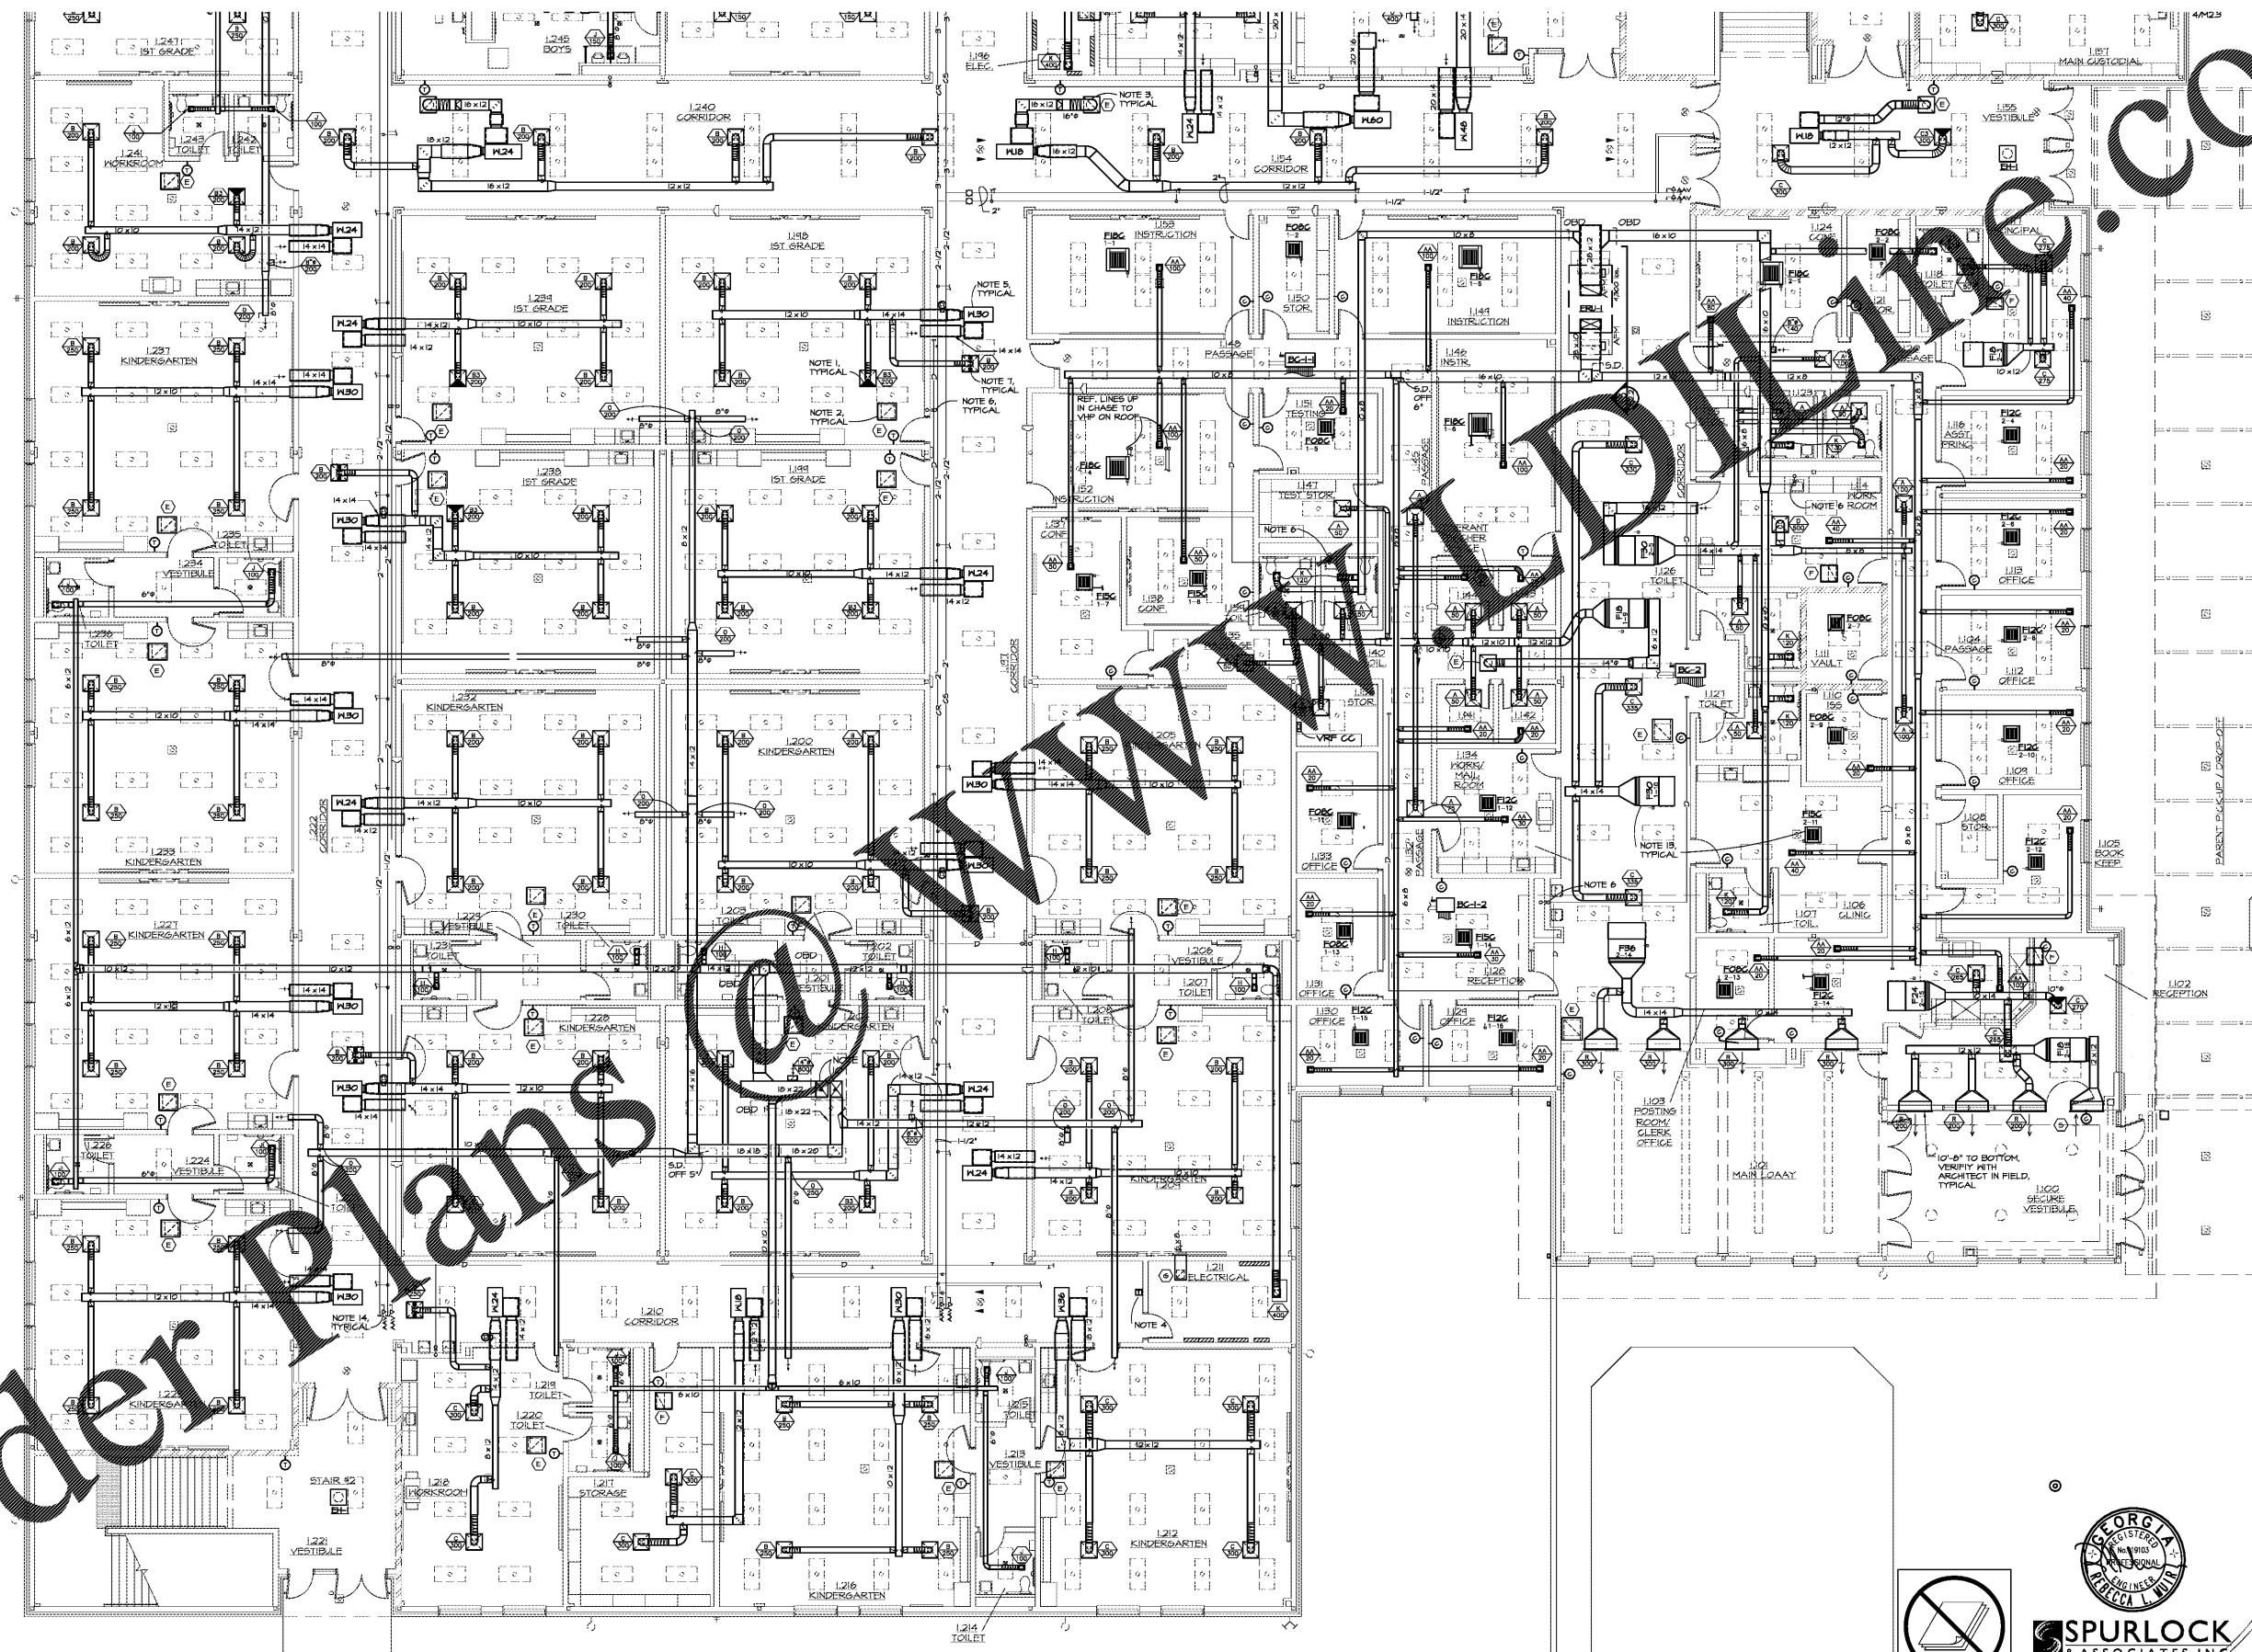

M1.4 MAIN LEVEL PARTIAL PLAN - HVAC
1/8" = 1'-0"



SPURLOCK & ASSOCIATES, INC.
consulting engineers
2970 Clairmont Rd., Suite 620 | Atlanta, GA 30339
P: 404.632.0245 | F: 404.632.1756
JOB NO. 8522

cunningham forhand matthews moore

HARMONY ELEMENTARY SCHOOL
REPLACEMENT ELEMENTARY SCHOOL

6328 FACTORY SQUARES DR.,
MABLETON, GA 30126
FOR COBB COUNTY SCHOOL DISTRICT
COBB COUNTY, GA
CCSD PROJECT NO. A004 / DDE FACILITY CODE

cunningham, forhand, matthews & moore, architects, inc. - 2011 manchester street, n.e. - atlanta, georgia 30324 - phone (404) 873-2152

DATE: JULY 16, 2019
JOB NO. 811-2019-19
DWG. BY: CFA/RLY
R.L.Y.

M1.4

Order Plans @ www.cdwgdirect.com