


DRAWING ISSUE RECORD		
DATE	REVISIONS	NO.
11-1-18	ISSUE TO BD	

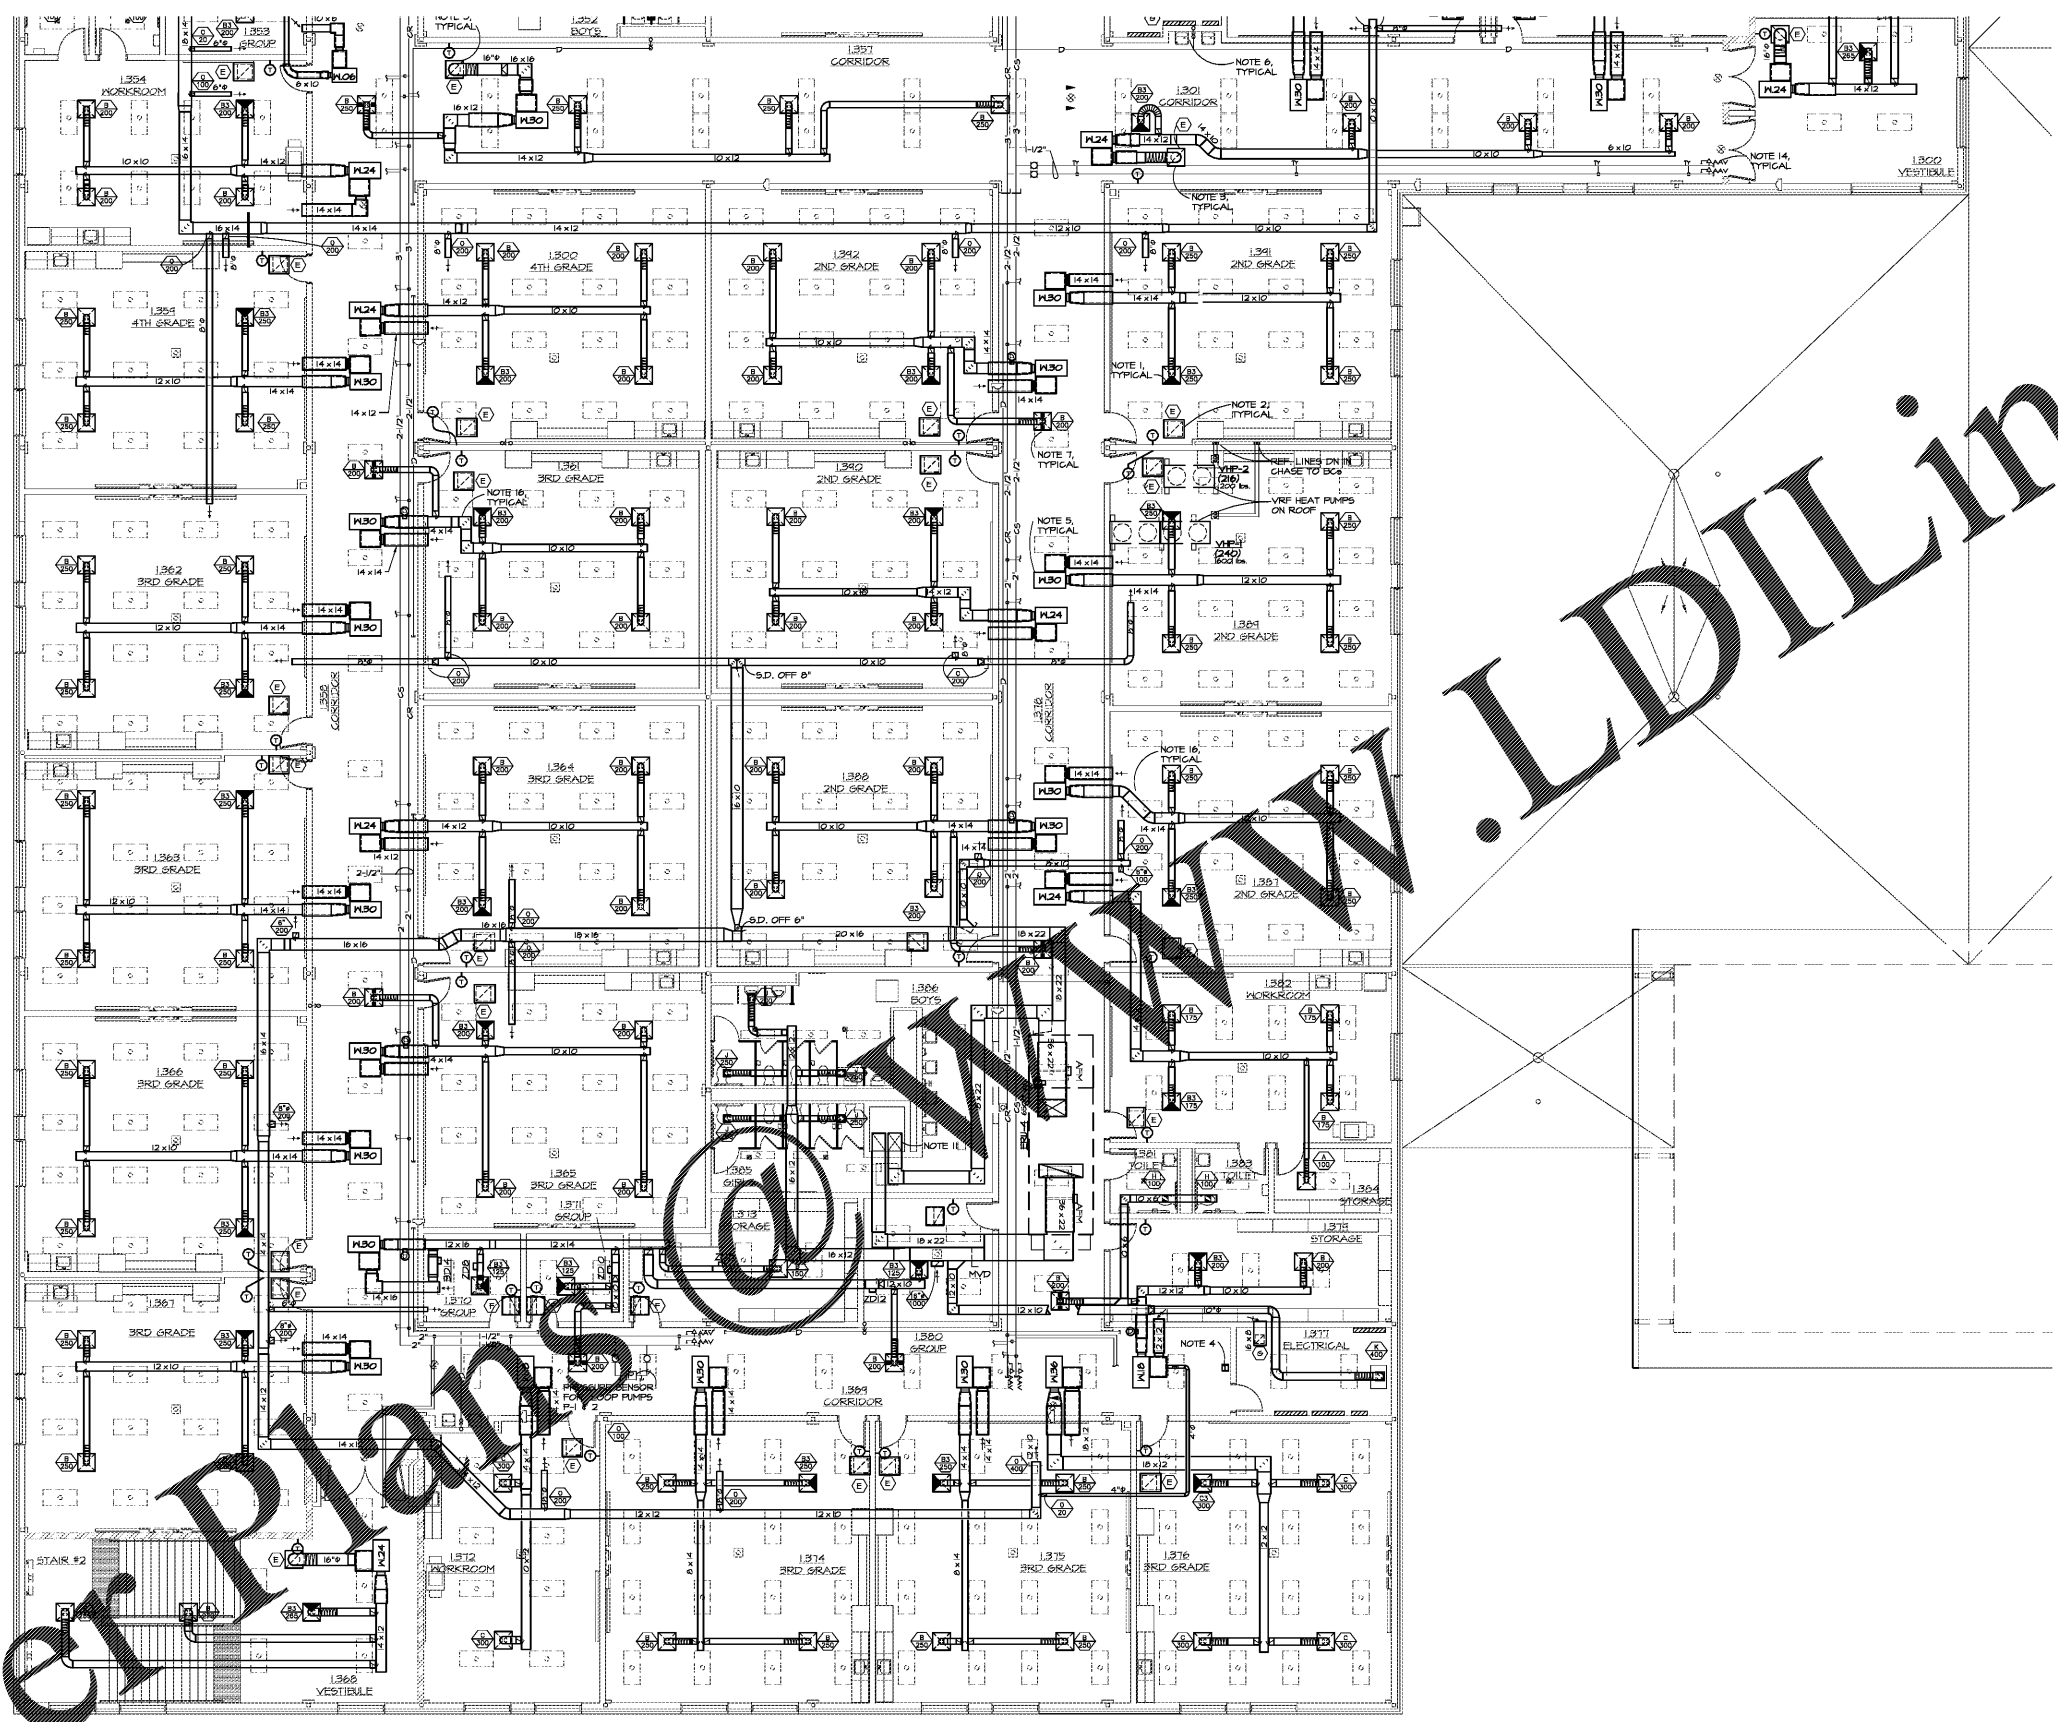

1 UPPER LEVEL PARTIAL PLAN - HVAC
M.I.T 1/8"=1'-0"

HARMONY ELEMENTARY SCHOOL
REPLACEMENT ELEMENTARY SCHOOL

6328 FACTORY SQUARES RD., NW
MABLETON, GA 30126
FOR COBB COUNTY SCHOOL DISTRICT
COBB COUNTY, GA
CCSD PROJECT NO. ADD / DDE FACILITY CODE

DATE: JULY 16, 2018
JOB NO. 8-L-2007-18
DWG. BY: CFA/RLM

cunningham, forhand, matthews & moore, architects, inc. - 2011 manchester street, n.e. - atlanta, georgia 30324 - phone (404) 873-2152

amrigham foehand matthews moore

M.1.6



SPURLOCK & ASSOCIATES, INC.
consulting engineers
2970 Clairmont Rd., Suite 620 | Atlanta, GA 30329
P: 404.633.0245 | F: 404.633.1736
JOB NO. 822

Order Plans @ www.LDIline.com