

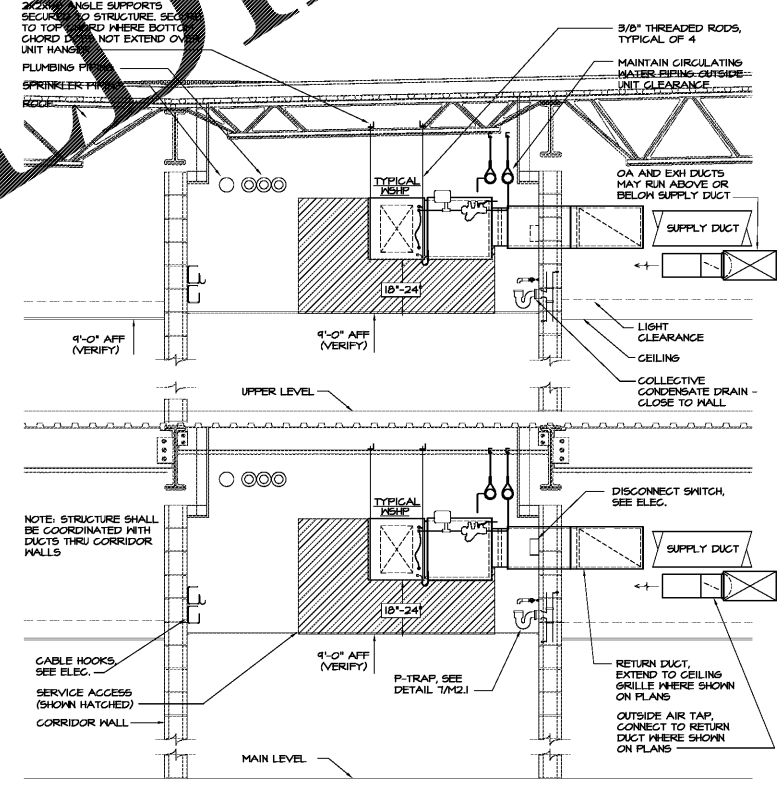
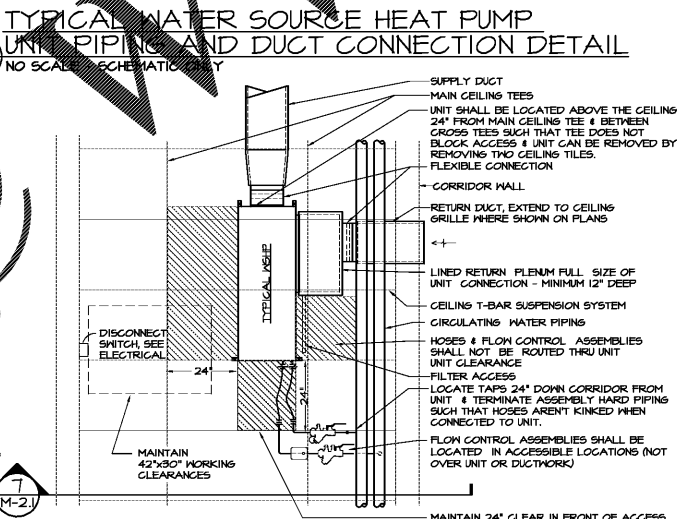
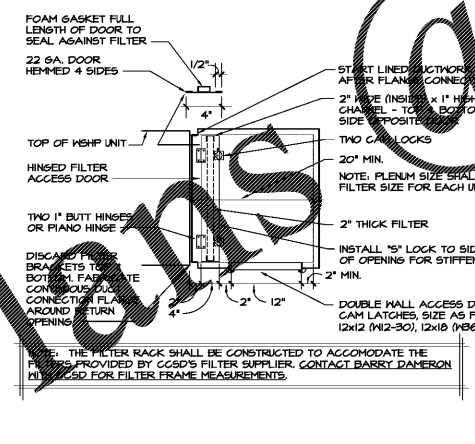
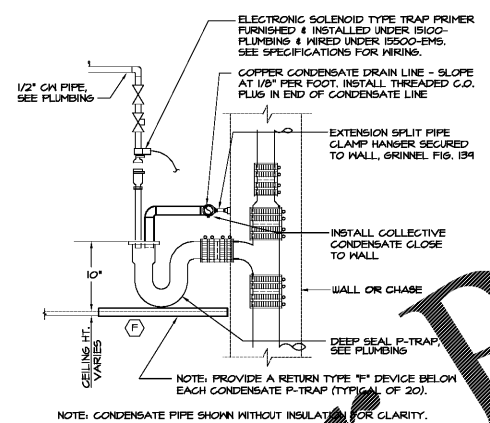
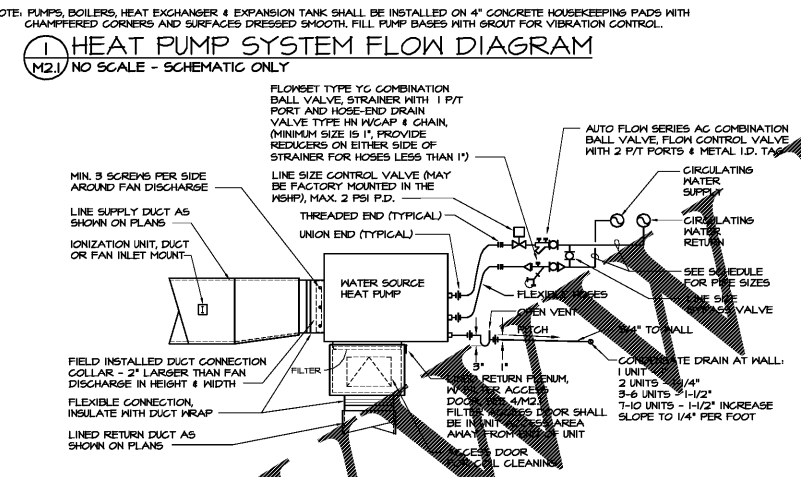


DRAWING ISSUE RECORD		
DATE	REVISIONS	NO.
11-18	ISSUE TO BD	

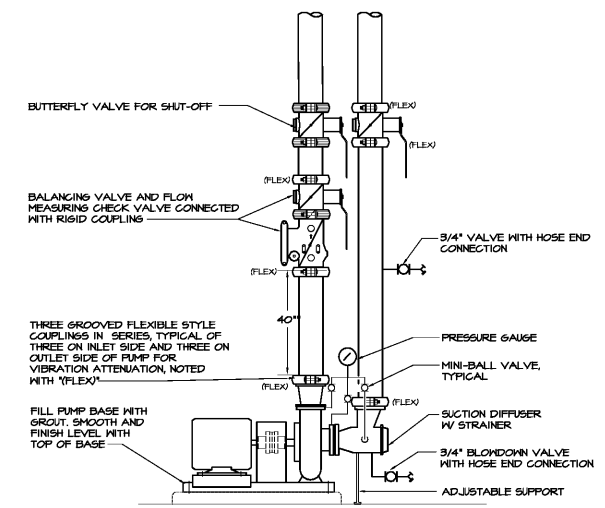

SPURLOCK & ASSOCIATES, INC.
consulting engineers
2970 Clairmont Rd., Suite 620 | Atlanta, GA 30329
P: 404.633.0245 | F: 404.633.1736
JOB NO. 1822

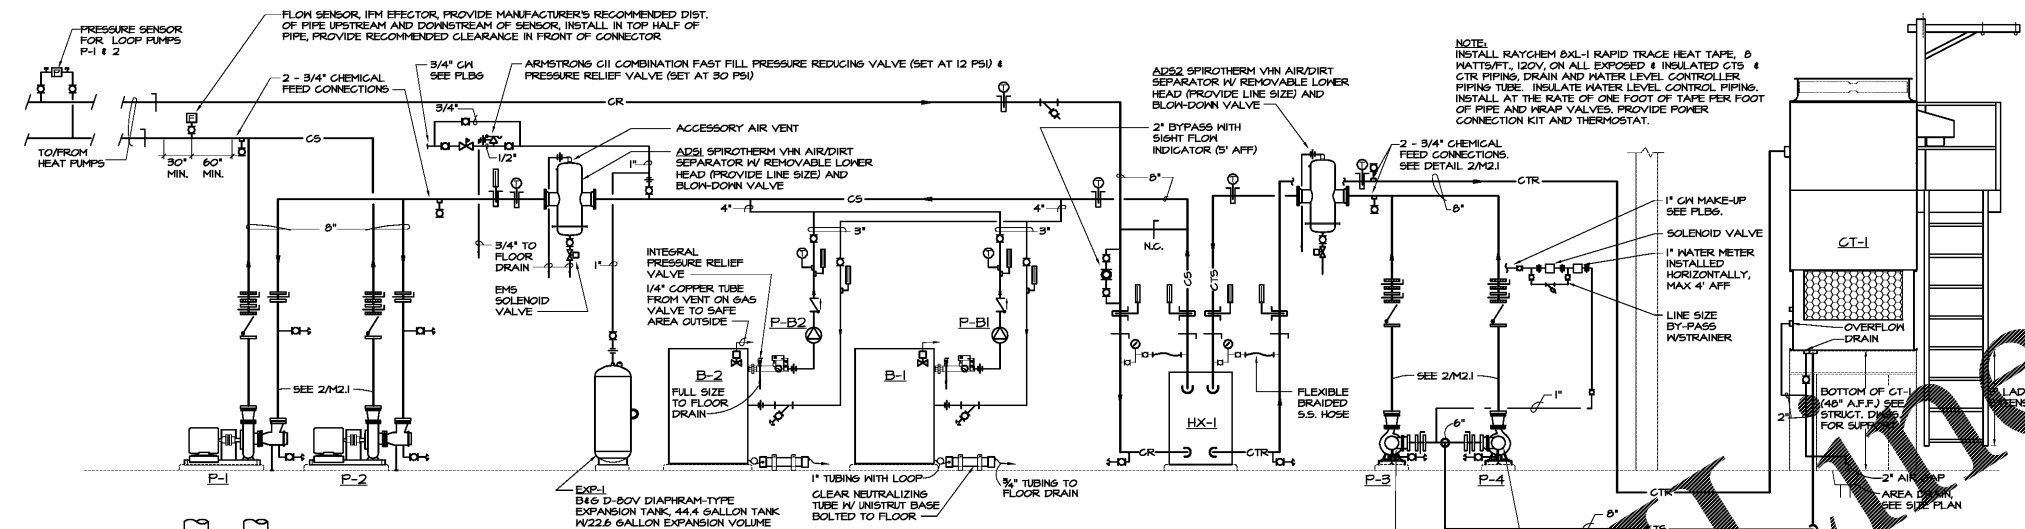

cunningham forhand, matthews & moore

cunningham, forhand, matthews & moore, architects, inc. - 2011 manchester street, n.e. - atlanta, georgia 30324 - phone (404) 873-2152

HARMONY ELEMENTARY SCHOOL
REPLACEMENT ELEMENTARY SCHOOL

6528 FACTORY SQUARES RD., NW
MABLETON, GA 30126
FOR COBB COUNTY SCHOOL DISTRICT
COBB COUNTY, GA
CCSD PROJECT NO. A007 / DDE FACILITY CODE

DATE: JULY 16, 2019
JOB NO. B-L-1007-18
DRAWN BY: CFA/RLM
CHECKED BY: RLM

M2.1

Order Plans