


DRAWING ISSUE RECORD		
DATE	REVISIONS	NO.
11-1-16	ISSUE TO BID	

HARMONY LELAND CLAY SCHOOL
 REPLACEMENT ELEMENTARY SCHOOL
 6376 FACTORY SHOPS BLVD
 FOR COBB COUNTY SCHOOL DISTRICT
 COBB COUNTY, GA
 CCSD PROJECT No. A004 / DDE FACI CODE
 JOB NO. S1L-002-18
 DATE JULY 16, 2018
 DWG. BY C.S.H.
 CK. C.L.K.

cunningham forhand matthews moore
 cunningham, forhand, matthews & moore, architects, inc. - 2011 manchester street, n.e. - atlanta, georgia 30324 - phone (404) 873-2152

E1.3

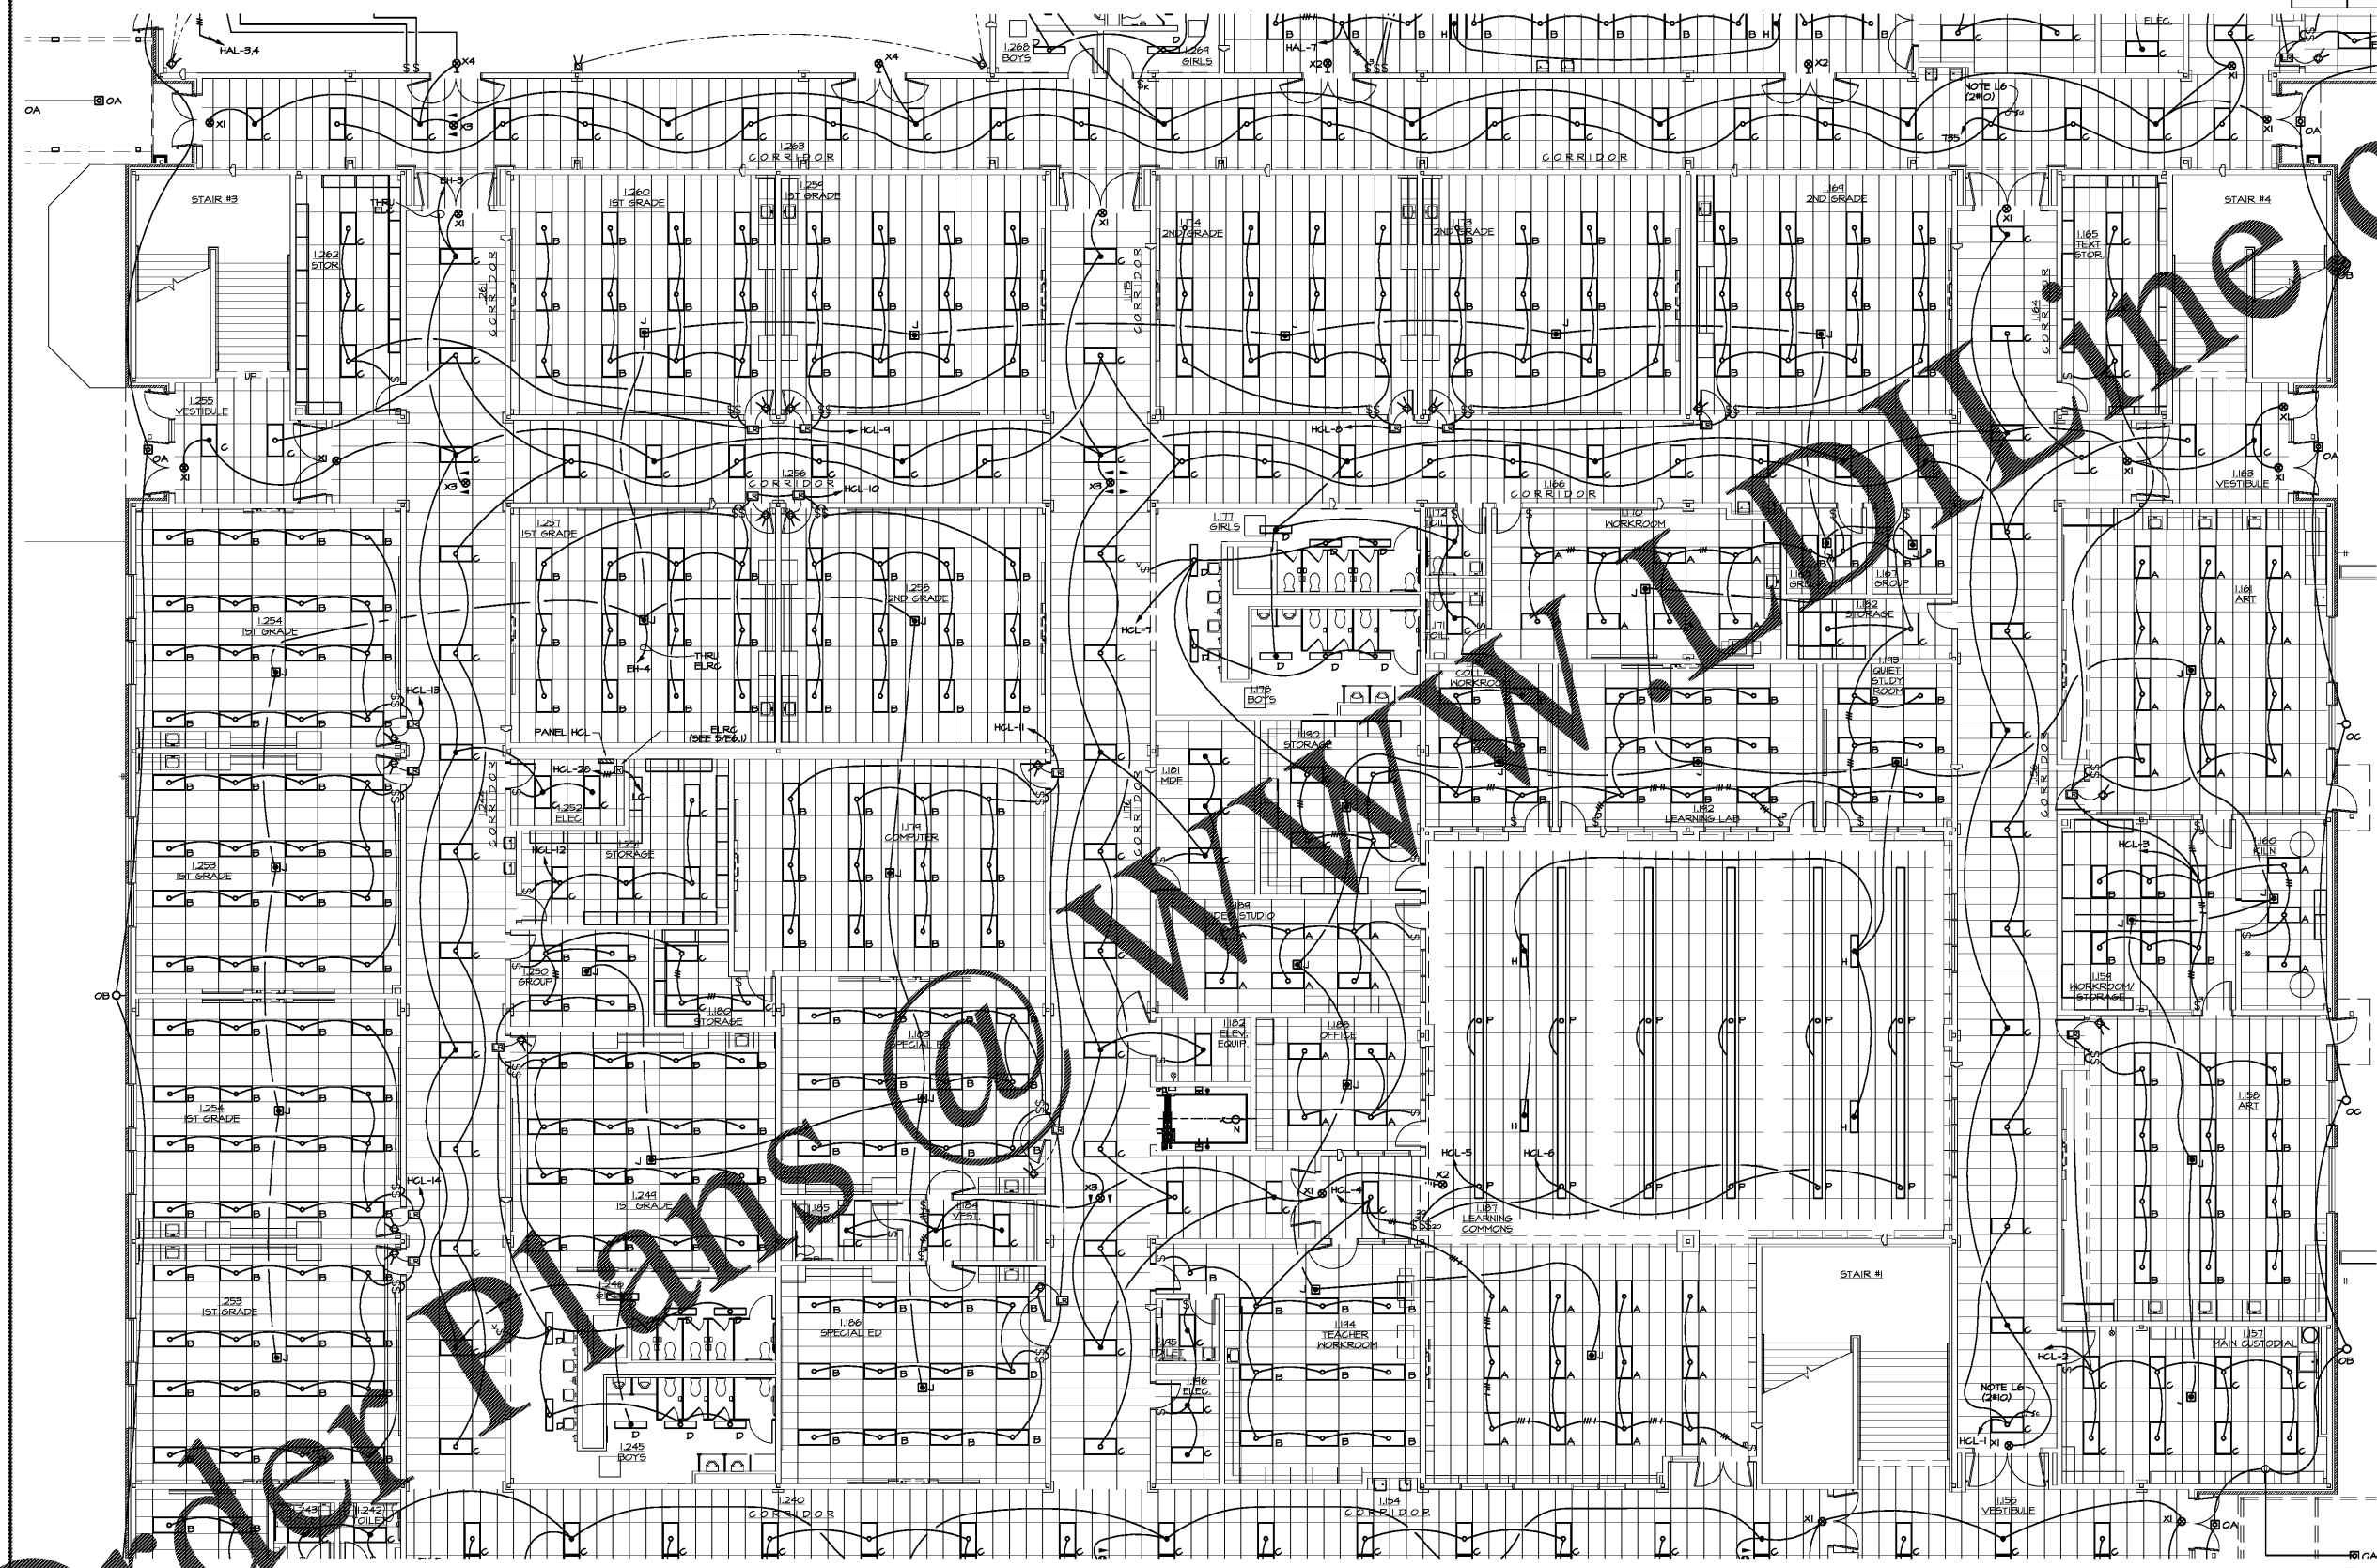

Order Plans @ www.cdw.com

1 MAIN LEVEL PARTIAL PLAN - LIGHTING
 E1.3 1/8"=1'-0"

SEE SHEET E1.2 FOR REFERENCED NOTES



SPURLOCK & ASSOCIATES, INC.
 consulting engineers
 2970 Clairmont Rd., Suite 420 | Atlanta, GA 30329
 P: 404.633.0245 | F: 404.633.1754
 JOB NO. 1822