

DATE	REVISIONS	NO.
11-18	ISSUE TO B'D	

HARMONY LELAND-CIT SCHOOL  
REPLACEMENT ELEMENTARY SCHOOL

6526 FACTORY SQUARE RD.,  
MABLETON, GA 30126  
FOR COBB COUNTY SCHOOL DISTRICT  
COBB COUNTY, GA

CCSD PROJECT NO. A047 / DDC FACILITY CODE

DATE: JULY 16, 2019

JOB NO. B-L-500-18

DRW. BY G.S.H.

DATE: JULY 16, 2019

JOB NO. B-L-500-18

DRW. BY G.S.H.


DATE: JULY 16, 2019

JOB NO. B-L-500-18

cunningham foehand mattheus moore

cunningham, foehand, mattheus & moore, architects, inc. - 2011 manchester street, n.e. - atlanta, georgia 30324 - phone (404) 873-2152

E2.4

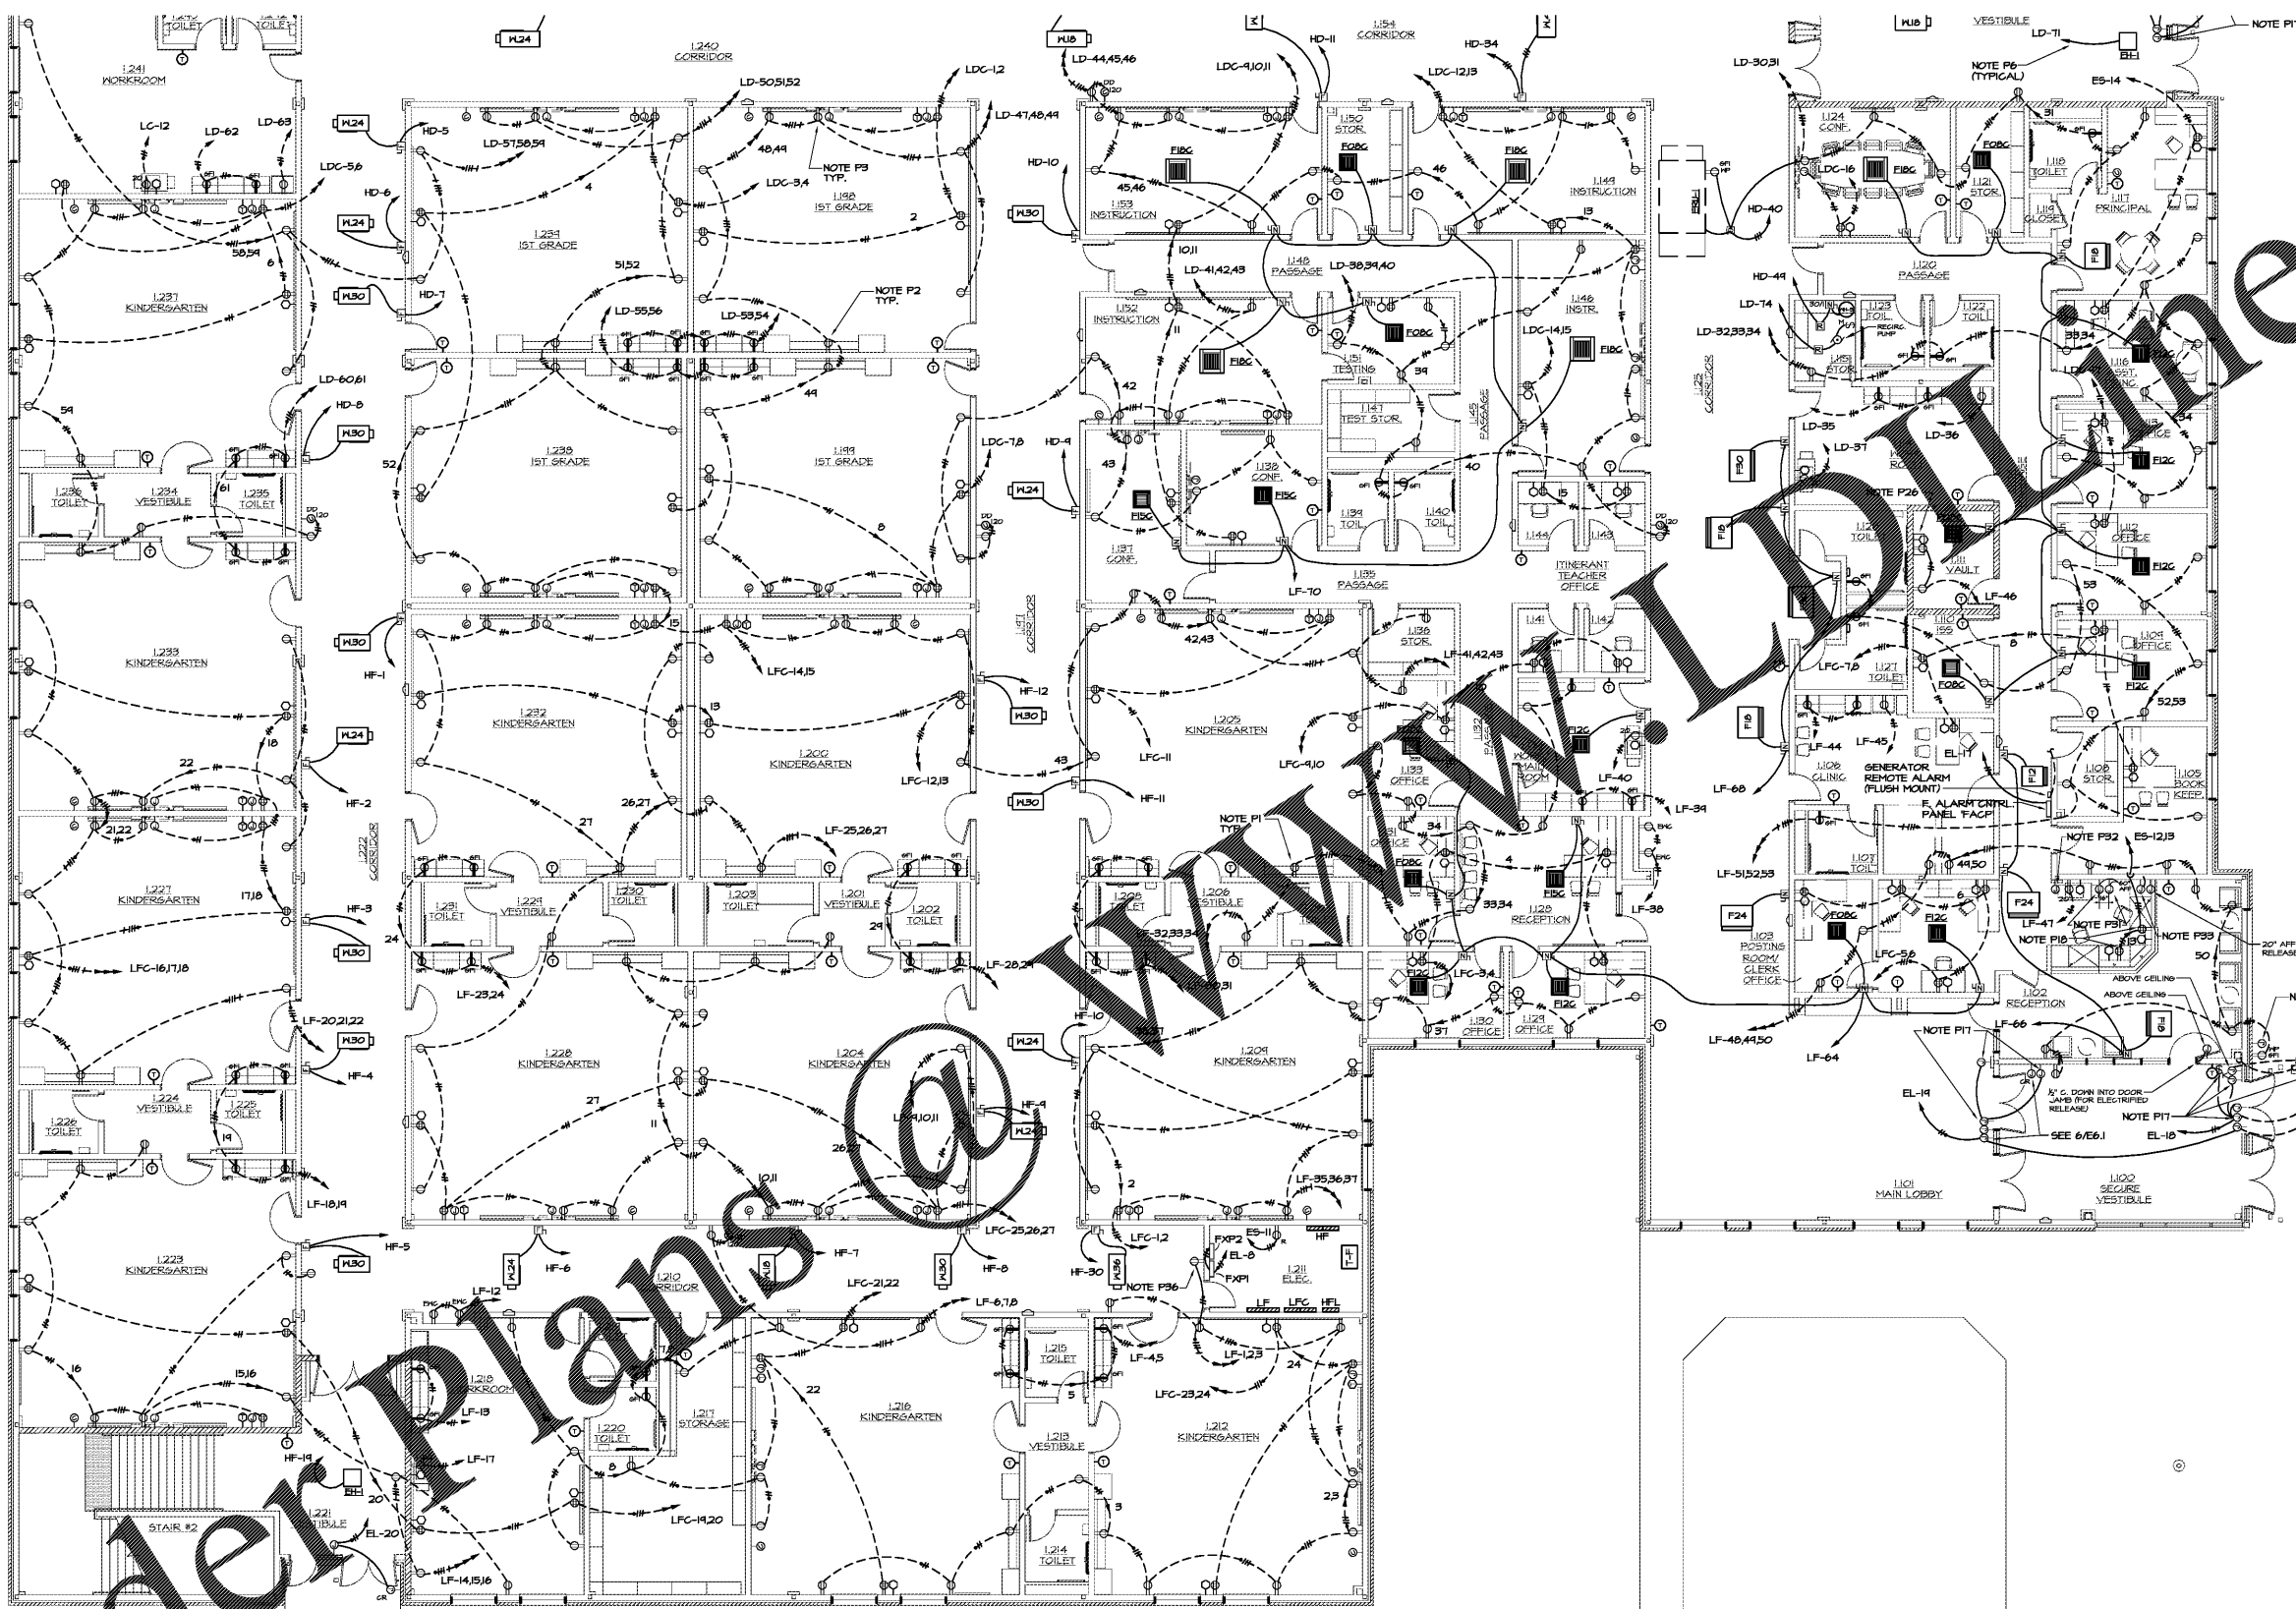

① MAIN LEVEL PARTIAL PLAN - POWER  
E2.4 1/8"=1'-0"



DO NOT DUPLICATE  
WITHOUT PERMISSION



**SPURLOCK & ASSOCIATES, INC.**  
consulting engineers

2970 Clairmont Rd., Suite 420 | Atlanta, GA 30329  
P: 404.433.0245 | F: 404.433.1756  
JOB NO. 1822

Order Plans @ WWW.LDPlans.com