

DATE	REVISIONS	NO.
11-18	ISSUE TO B'D	

HARMONY LELAND-CITY SCHOOL
REPLACEMENT ELEMENTARY SCHOOL


6526 FACTORY SQUARES RD.,
MABLETON, GA 30126
FOR COBB COUNTY SCHOOL DISTRICT
COBB COUNTY, GA

CCSD PROJECT NO. ADR / DDE FACILITY CODE
JOB NO. B-L-509-18
DATE JULY 6, 2018
DWG. BY G.S.H.
CHK. BY G.L.K.

cunningham forhand matthews moore

cunningham, forhand, matthews & moore, architects, inc. - 2011 manchester street, n.e. - atlanta, georgia 30324 - phone (404) 873-2152

E2.5

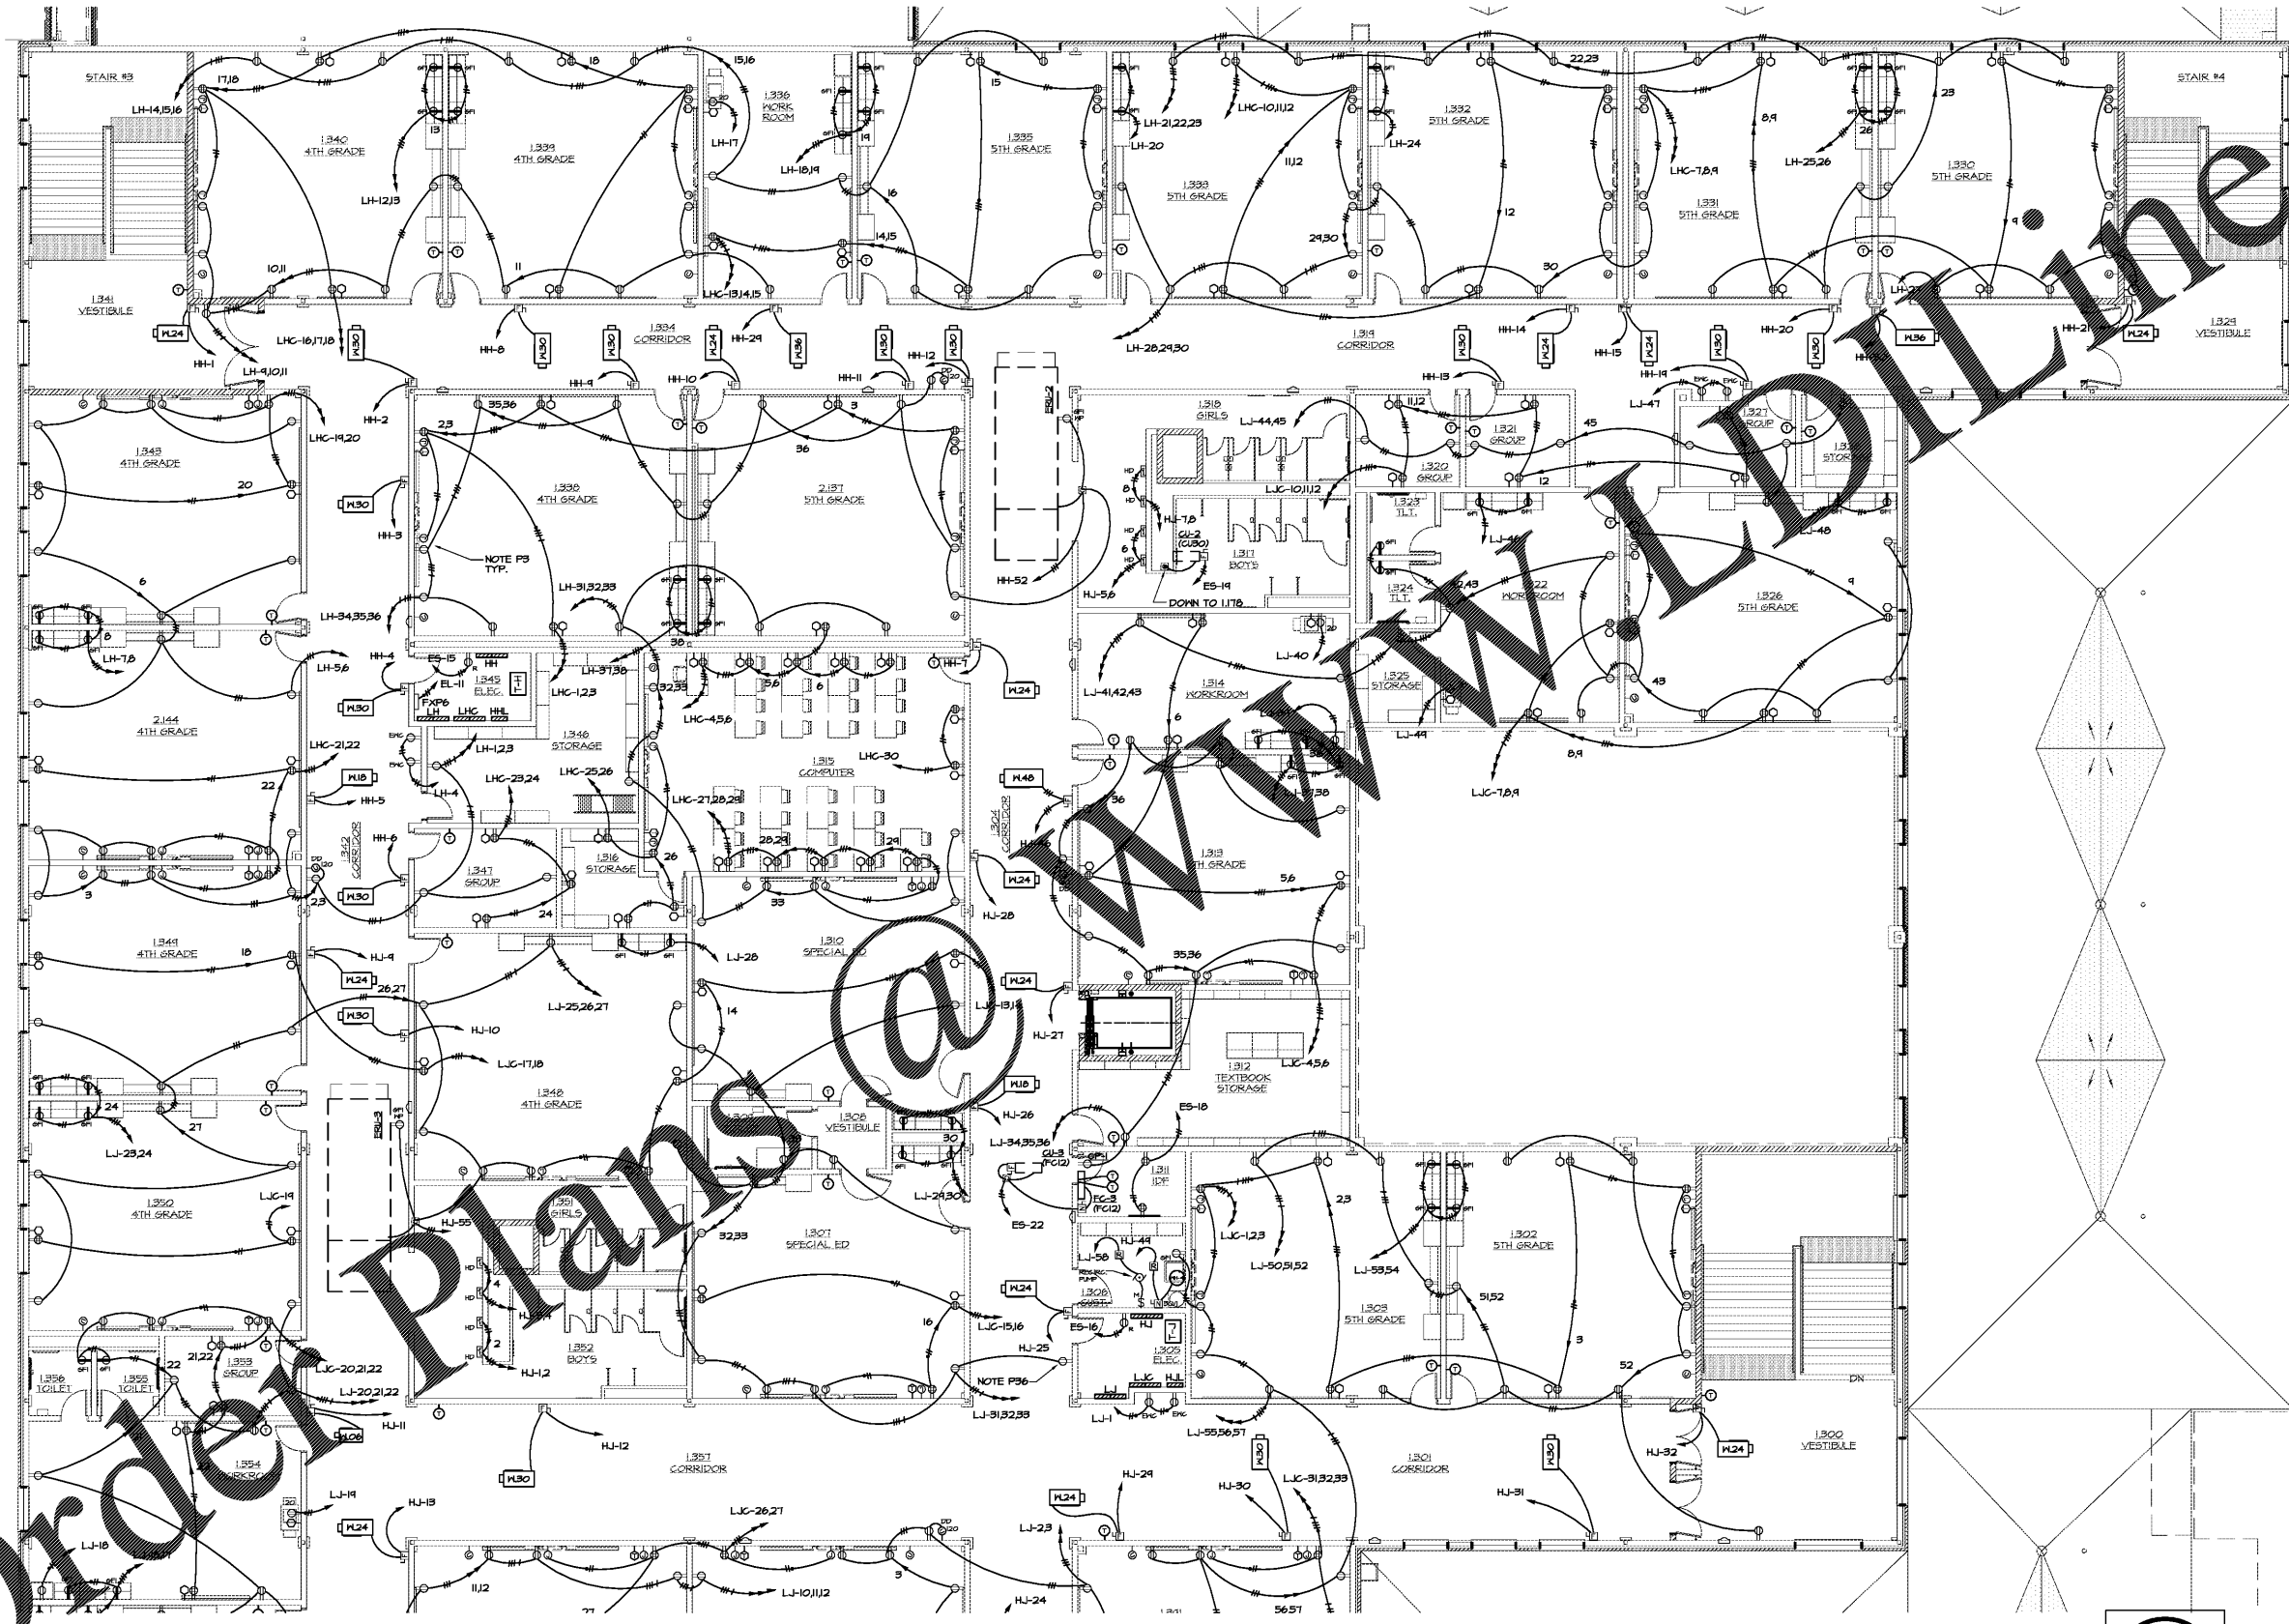

UPPER LEVEL PARTIAL PLAN - POWER
1/8"=1'-0"



Order Plans @ www.onlinedrawings.com