


DRAWING ISSUE RECORD		
DATE	REVISIONS	NO.
11-18	ISSUE TO B'D	

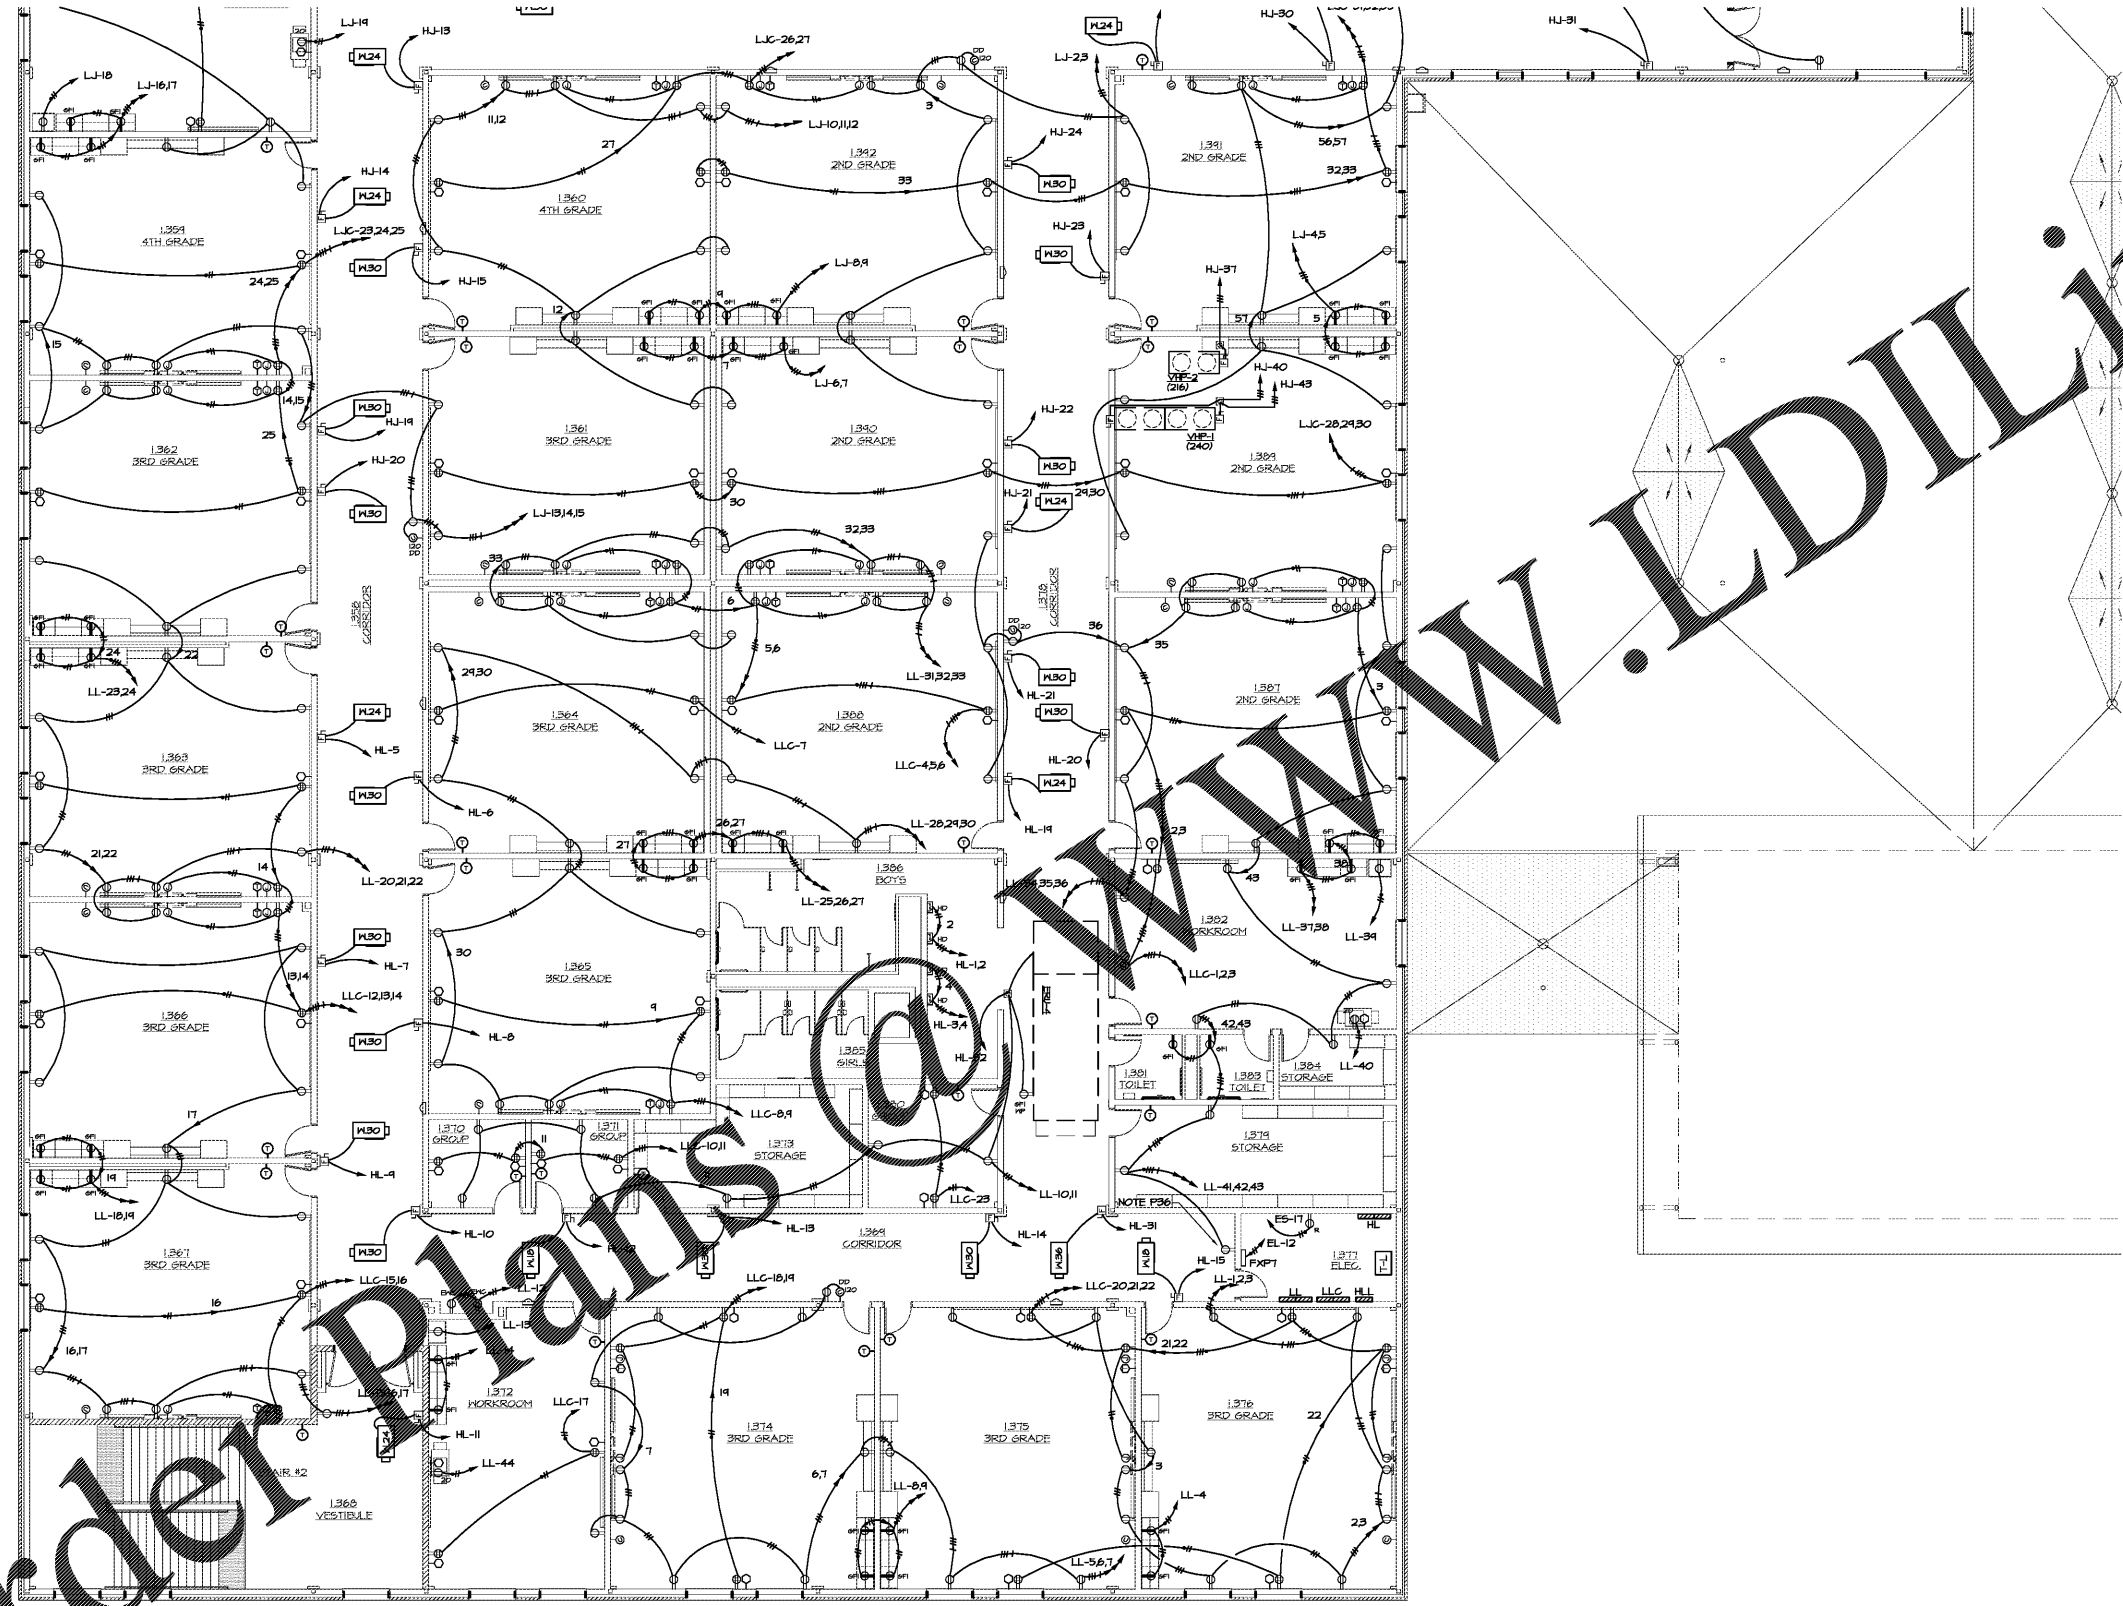

1 UPPER LEVEL PARTIAL PLAN - POWER
E2.6 1/8"=1'-0"

Order Plans @ www.LDILine.com

www.LDILine.com

HARMONY LELAND-CITY SCHOOL
REPLACEMENT ELEMENTARY SCHOOL
6526 FACTORY SCHOOLS RD., NW
MABLETON, GA 30126
FOR COBB COUNTY SCHOOL DISTRICT
COBB COUNTY, GA
CCSD PROJECT No. A047 / DDE FACILITY CODE
JOB NO. B-L-500-18
DATE JULY 16, 2019
DWG. BY G.S.H.
CHK. BY G.L.K.

cunningham forhand matthews moore

cunningham, forhand, matthews & moore, architects, inc. - 2011 manchester street, n.e. - atlanta, georgia 30324 - phone (404) 873-2152



E2.6