


DRAWING ISSUE RECORD		
DATE	REVISIONS	NO.
11-1-18	ISSUE TO B'D	

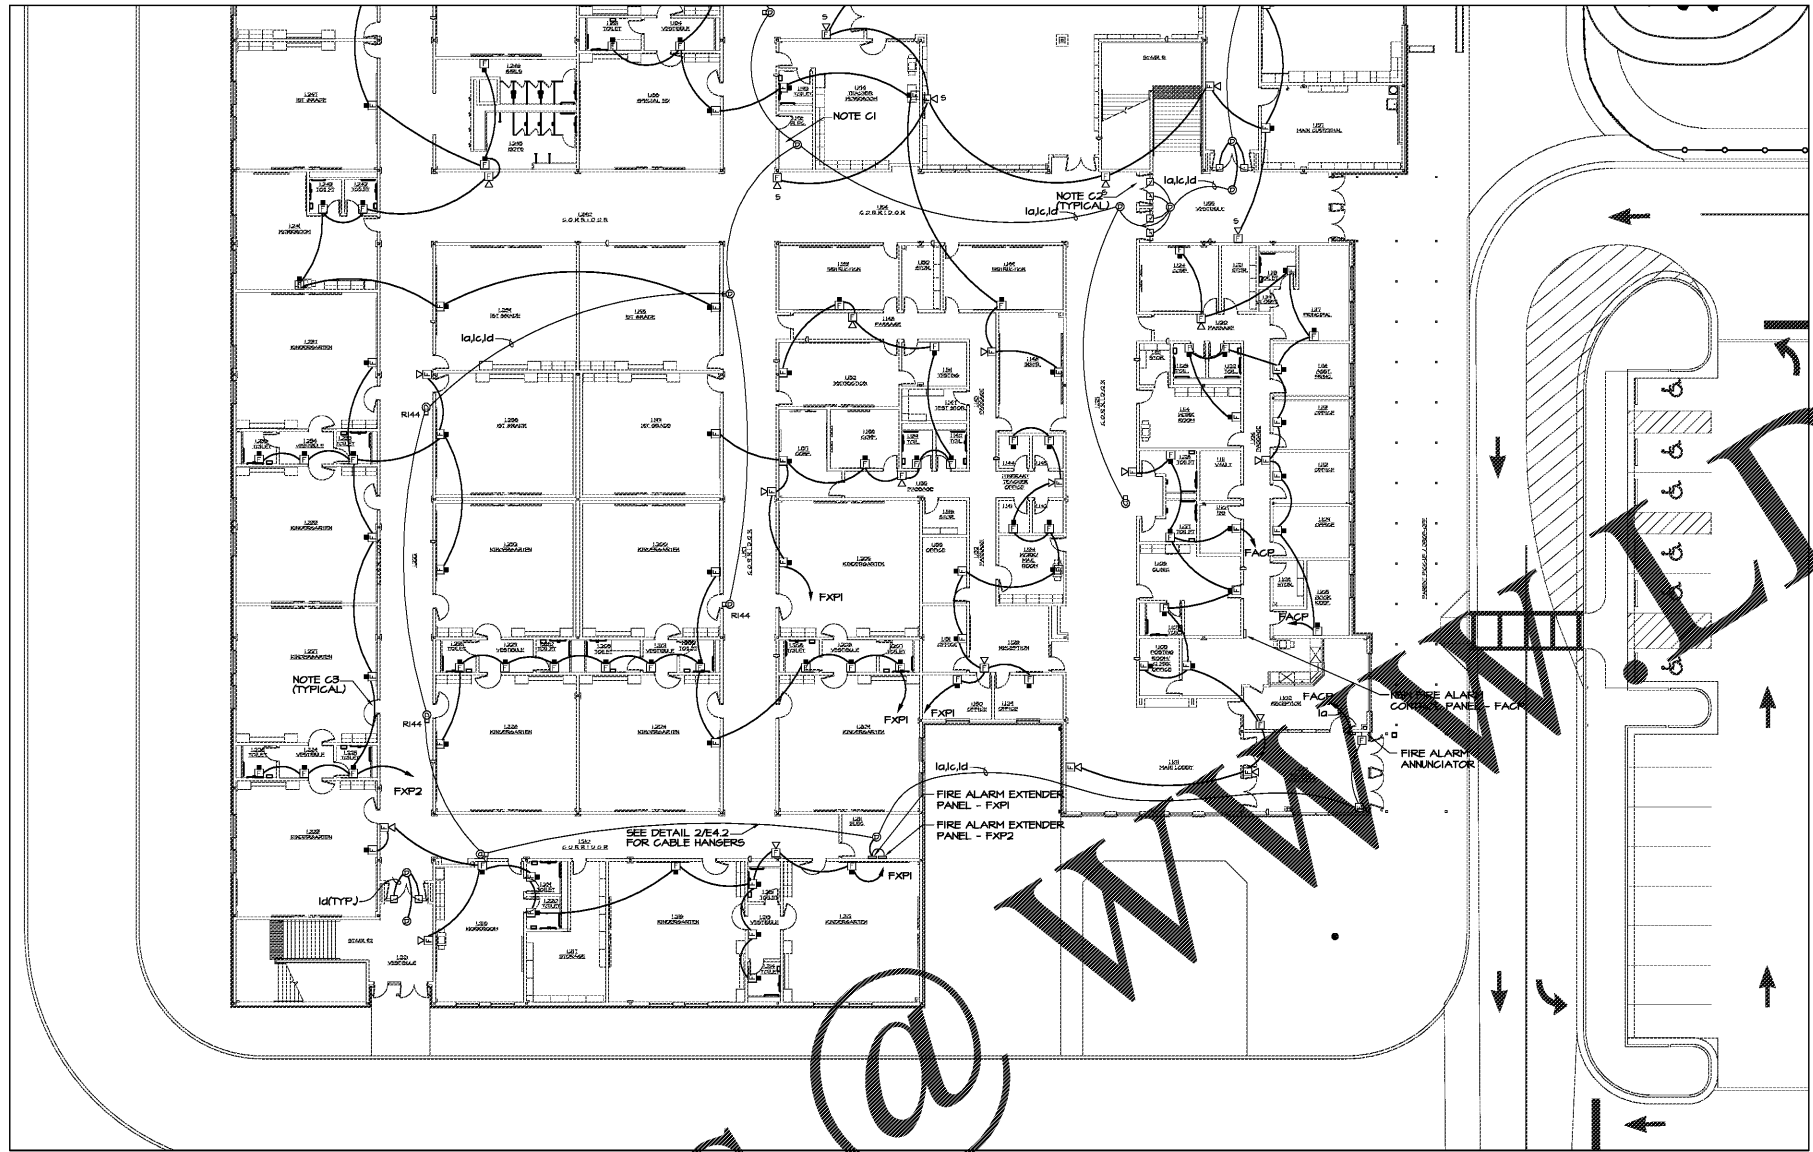

1 MAIN LEVEL PARTIAL PLAN - FIRE ALARM
E3.2 1/16"=1'-0"

HARMONY LELAND-CITY SCHOOL
REPLACEMENT ELEMENTARY SCHOOL

6528 FACTORY SCHOOLS RD., NW
MABLETON, GA 30126
FOR COBB COUNTY SCHOOL DISTRICT
COBB COUNTY, GA
CCSD PROJECT No. A004 / DDE FACILITY CODE

DATE: JULY 16, 2019

JOB NO. B-L-1507-1B

cunningham, forehand, matthews & moore, architects, inc. - 2011 manchester street, n.e. - atlanta, georgia 30324 - phone (404) 873-2152

DRW. BY: G.S.H.

CHK. BY: G.L.K.

Order Plans @

WWW.EDLine.com

cunningham forehand matthews moore



DO NOT DUPLICATE
WITHOUT PERMISSION



SPURLOCK & ASSOCIATES, INC.
consulting engineers

2970 Clairmont Rd., Suite 420 | Atlanta, GA 30329
P: 404.433.0245 | F: 404.433.1736
JOB NO. 1822

E3.2