


DRAWING ISSUE RECORD		
DATE	REVISIONS	NO.
11-1-18	ISSUE TO B'D	

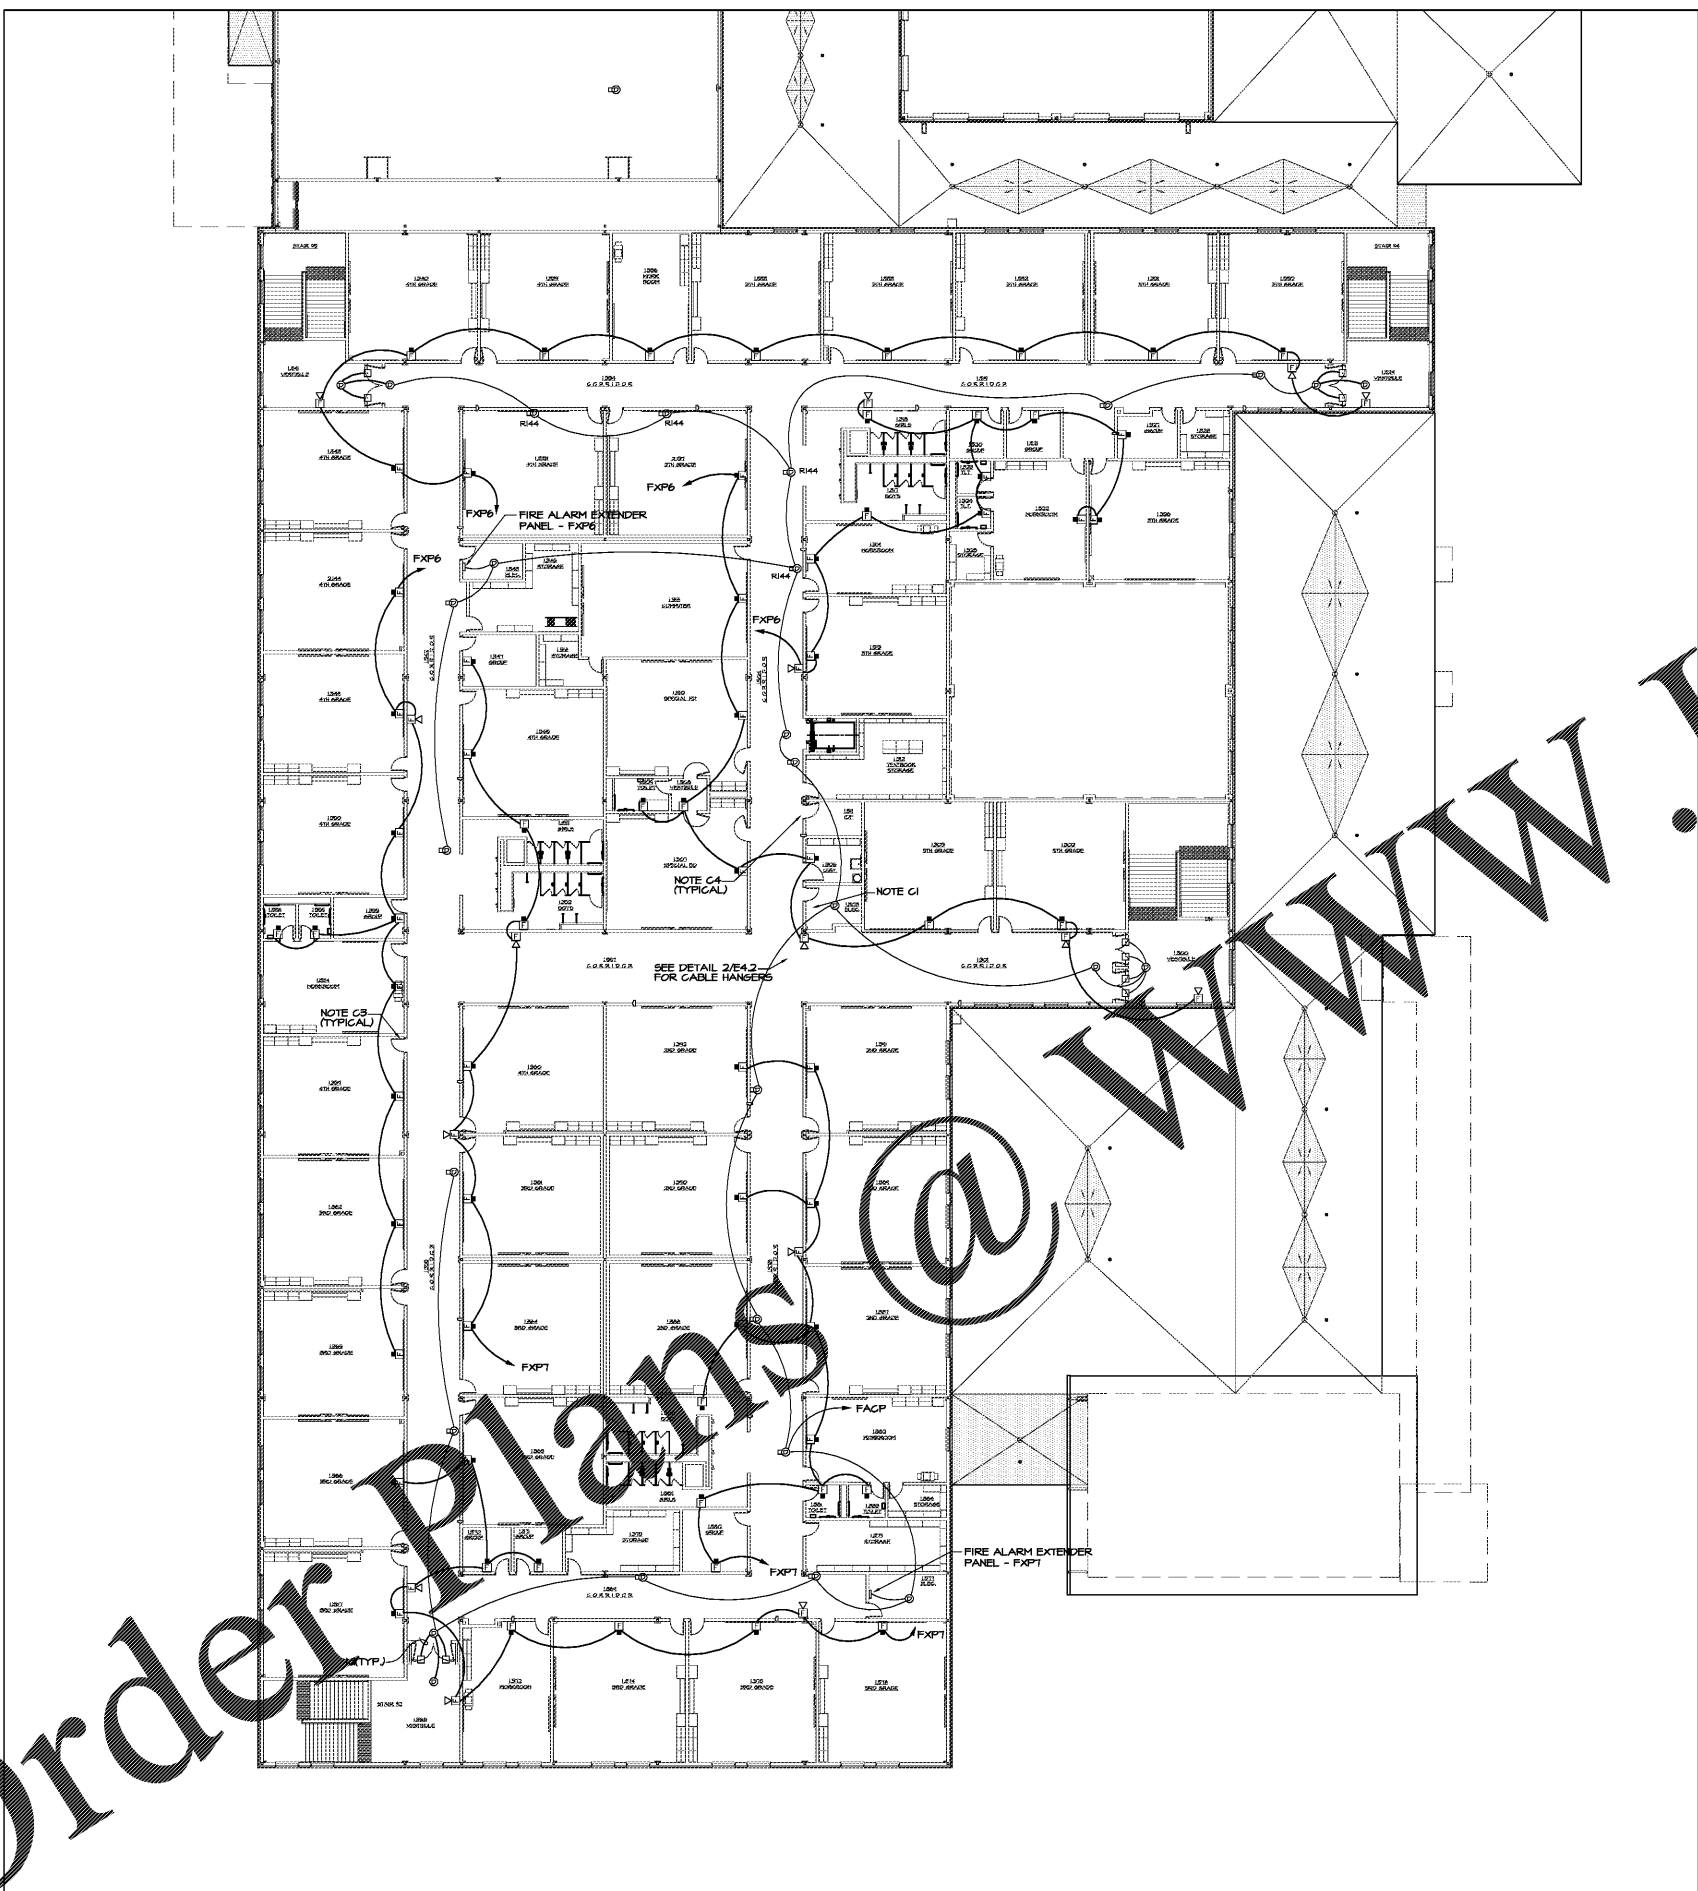

UPPER LEVEL PLAN - FIRE ALARM
E33 1/16"=1'-0"



SPURLOCK & ASSOCIATES, INC.
consulting engineers
2970 Clairmont Rd., Suite 420 | Atlanta, GA 30329
P: 404.433.0245 | F: 404.433.1736
JOB NO. 1822

cunningham forehand matthews moore

cunningham, forehand, matthews & moore, architects, inc. - 2011 manchester street, n.e. - atlanta, georgia 30324 - phone (404) 873-2152

HARMONY LELAND-CITY SCHOOL
REPLACEMENT ELEMENTARY SCHOOL

6526 FACTORY SCHOOLS RD., NW
MABLETON, GA 30126
FOR COBB COUNTY SCHOOL DISTRICT
COBB COUNTY, GA
CCSD PROJECT No. ADH / DDE FACILITY CODE

DATE: JULY 16, 2018
JOB NO. B-L-1007-18
DWG. BY: G.S.H.
CHK. BY: G.L.K.

Order Plans @ www.LDILine.com