


| DATE    | REVISIONS    | NO. |
|---------|--------------|-----|
| 11-1-18 | ISSUE TO B'D |     |
|         |              |     |
|         |              |     |

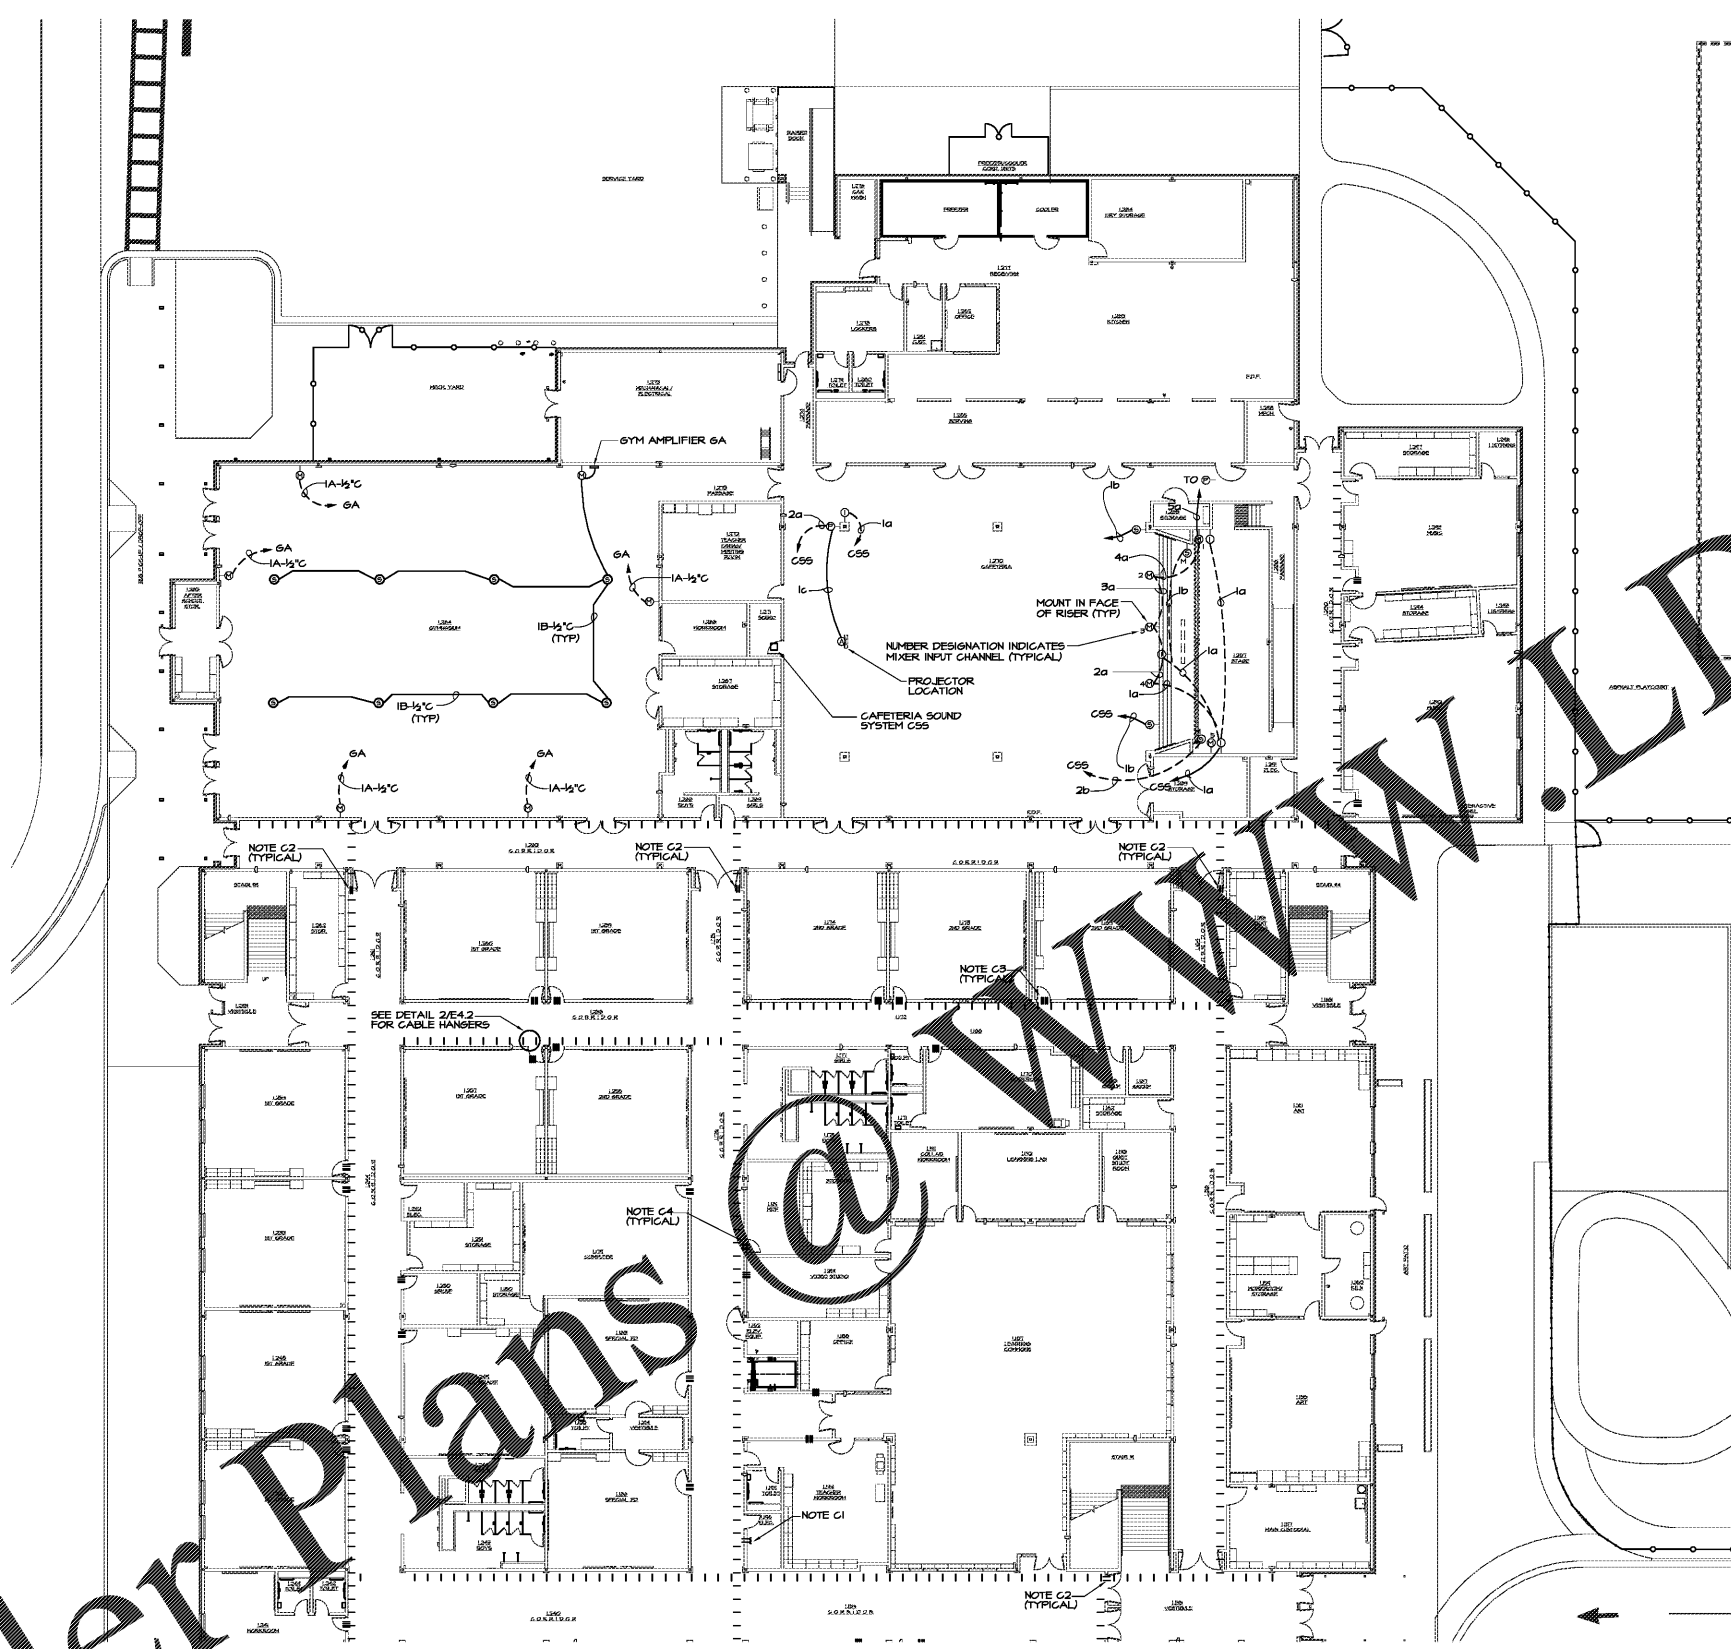

| INTERCOM CABLE LEGEND |                              |
|-----------------------|------------------------------|
| SYMBOL                | DESCRIPTION                  |
| A                     | WEST PENN #212 (2120 1/2\"/> |

SEE SHEET E4.2 FOR REFERENCE NOTES

| CAFETERIA SOUND SYSTEM LEGEND |  |                   |
|-------------------------------|--|-------------------|
| SYMBOL                        | DESCRIPTION  | MIN'TS HGT TO TOP |
| ⊖                             | MICROPHONE INPUT JACK PLATE (PROCO TYPE A) - SINGLE GANG BOX | 20\"/>            |

| CAFETERIA S. SYSTEM CABLE LEGEND |   |              |
|----------------------------------|---|--------------|
| SYMBOL                           | DESCRIPTION                             | CONDUIT FILL |
| a                                | WEST PENN #212 (MICROPHONES & INTERCOM) | 1-2, 1/2\"/> |

GENERAL CAFETERIA SOUND SYSTEM NOTE  
 A. SPEAKER AND MICROPHONE LINES MUST NOT BE COMBINED WITHIN THE SAME CONDUIT.

ADD THE FOLLOWING EQUIPMENT  
 PORTABLE EQUIPMENT CART - THE CART SHALL PROVIDE A SLANTED TOP TO ACCOMMODATE MIXING CONSOLE. THE FRONT SECTION SHALL PROVIDE 16 RACK UNITS TO MOUNT PERIPHERAL EQUIPMENT. PROVIDE GRUNDORF TLR-10EXDR-NZ4B4 WITH TLR-D-LC CASTER BASE.  
 WIRELESS MICROPHONE SYSTEM - THE TWO CHANNEL SYSTEM SHALL PROVIDE BOTH HANDHELD AND BELT PACK TRANSMITTERS FOR EACH CHANNEL. THE BELT PACK SHALL BE PROVIDED WITH A HANDSET TYPE MICROPHONE. PROVIDE TWO EACH SHURE ULXS154/85 SYSTEMS WITH RACK MOUNT AND SHURE MX155 HEADSET MICROPHONES.  
 SNAKE - THE 15' MULTI-CHANNEL SNAKE SHALL PROVIDE MICROPHONE AND RETURN LINE CONNECTIVITY VIA AN ELCO56 CONNECTOR AND SHALL MATE TO AN EQUIVALENT CONNECTOR ON A TWO GANG PLATE. PROVIDE PROCO CUSTOM OR EQUIVALENT.

1 MAIN LEVEL FLOOR PLAN - SOUND SYSTEMS & CABLE HOOKS  
 E4.1 / 1/16\"/>

Order Plans

WWW.LDLINE.COM

HARMONY LELAND-CITY SCHOOL  
 REPLACEMENT ELEMENTARY SCHOOL

6526 FACTORY SCHOOLS RD., NW  
 MABLETON, GA 30126  
 FOR COBB COUNTY SCHOOL DISTRICT  
 COBB COUNTY, GA  
 CCSD PROJECT No. A04 / DDE FACILITY CODE

DATE: JULY 16, 2018  
 JOB NO. B-L-509-18  
 DWG. BY: G.S.H.  
 CHECKED BY: G.L.K.

cunningham foehand matthews moore

cunningham, foehand, matthews & moore, architects, inc. - 2011 manchester street, n.e. - atlanta, georgia 30324 - phone (404) 873-2152

