
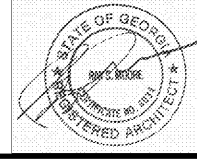
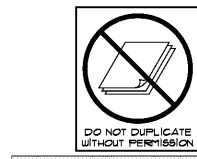
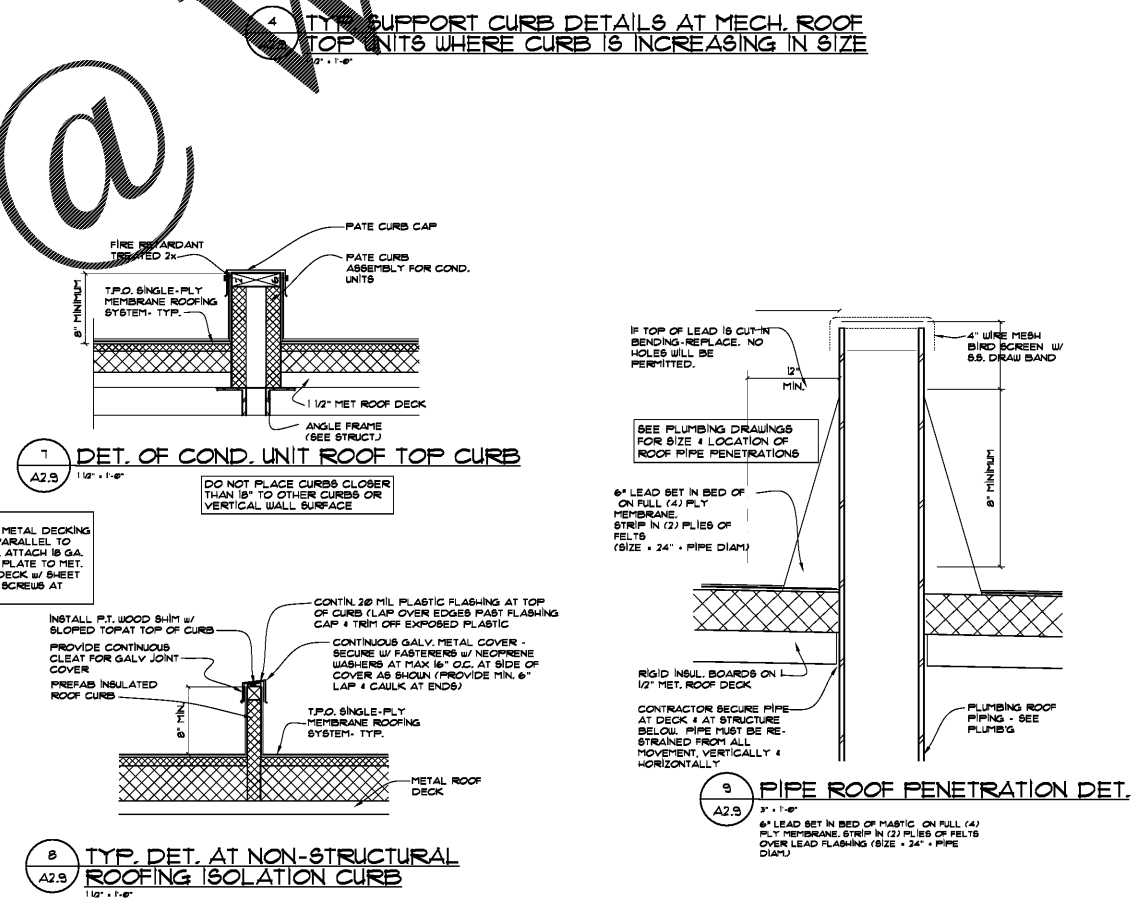
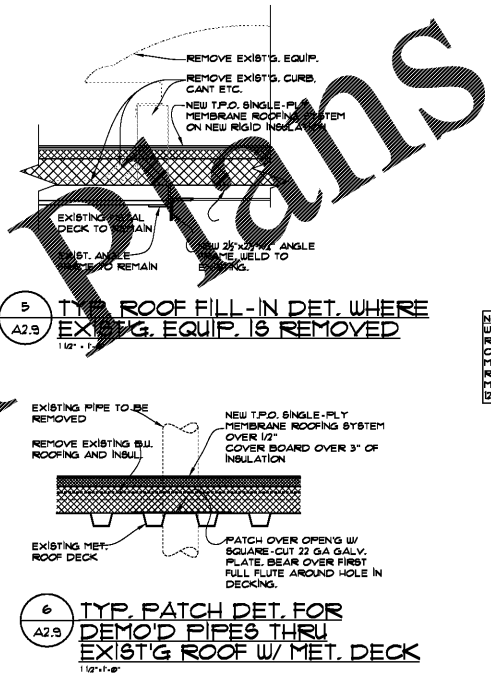


DRAWING ISSUE RECORD		
DATE	REVISION	NO.
10/06/06	BID SET	

HYAC REPLACEMENT FOR
 NORTH OCONEE HIGH SCHOOL
 EC: 108-0107
 FOR THE
 OCONEE COUNTY BOARD OF EDUCATION
 WATKINSVILLE, GEORGIA
 DATE: SEPT 14, 2016
 SHEET NO. 914-009-18
 SHEET OF 11

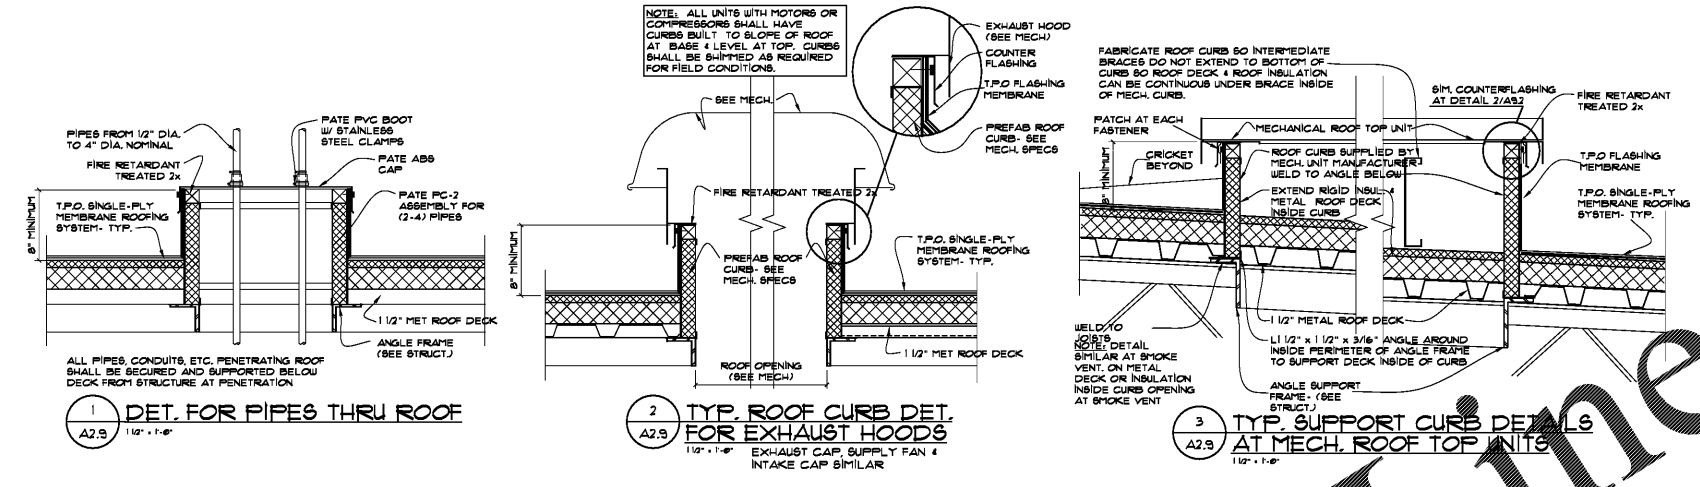

cunningham forehand matthews moore
 cunningham, forehand, matthews & moore, architects, inc. - 2011 manchester street, n.e. - atlanta, georgia 30324 - phone (404) 873-2152