


DRAWING ISSUE RECORD		
DATE:	REVISIONS:	NO.
10/30/18	BID SET	

HVAC REPLACEMENT FOR
NORTH OCOONEE HIGH SCHOOL
EC-108-0105
FOR THE
OCOONEE COUNTY BOARD OF EDUCATION
WATKINSVILLE, GEORGIA
DATE: 08-20-18
BY: M.W.D.

cunningham forehand matthews moore
cunningham, forehand, matthews & moore, architects, inc. - 2011 manchester street, n.e. - atlanta, georgia 30324 - phone (404) 873-2152

M0.2

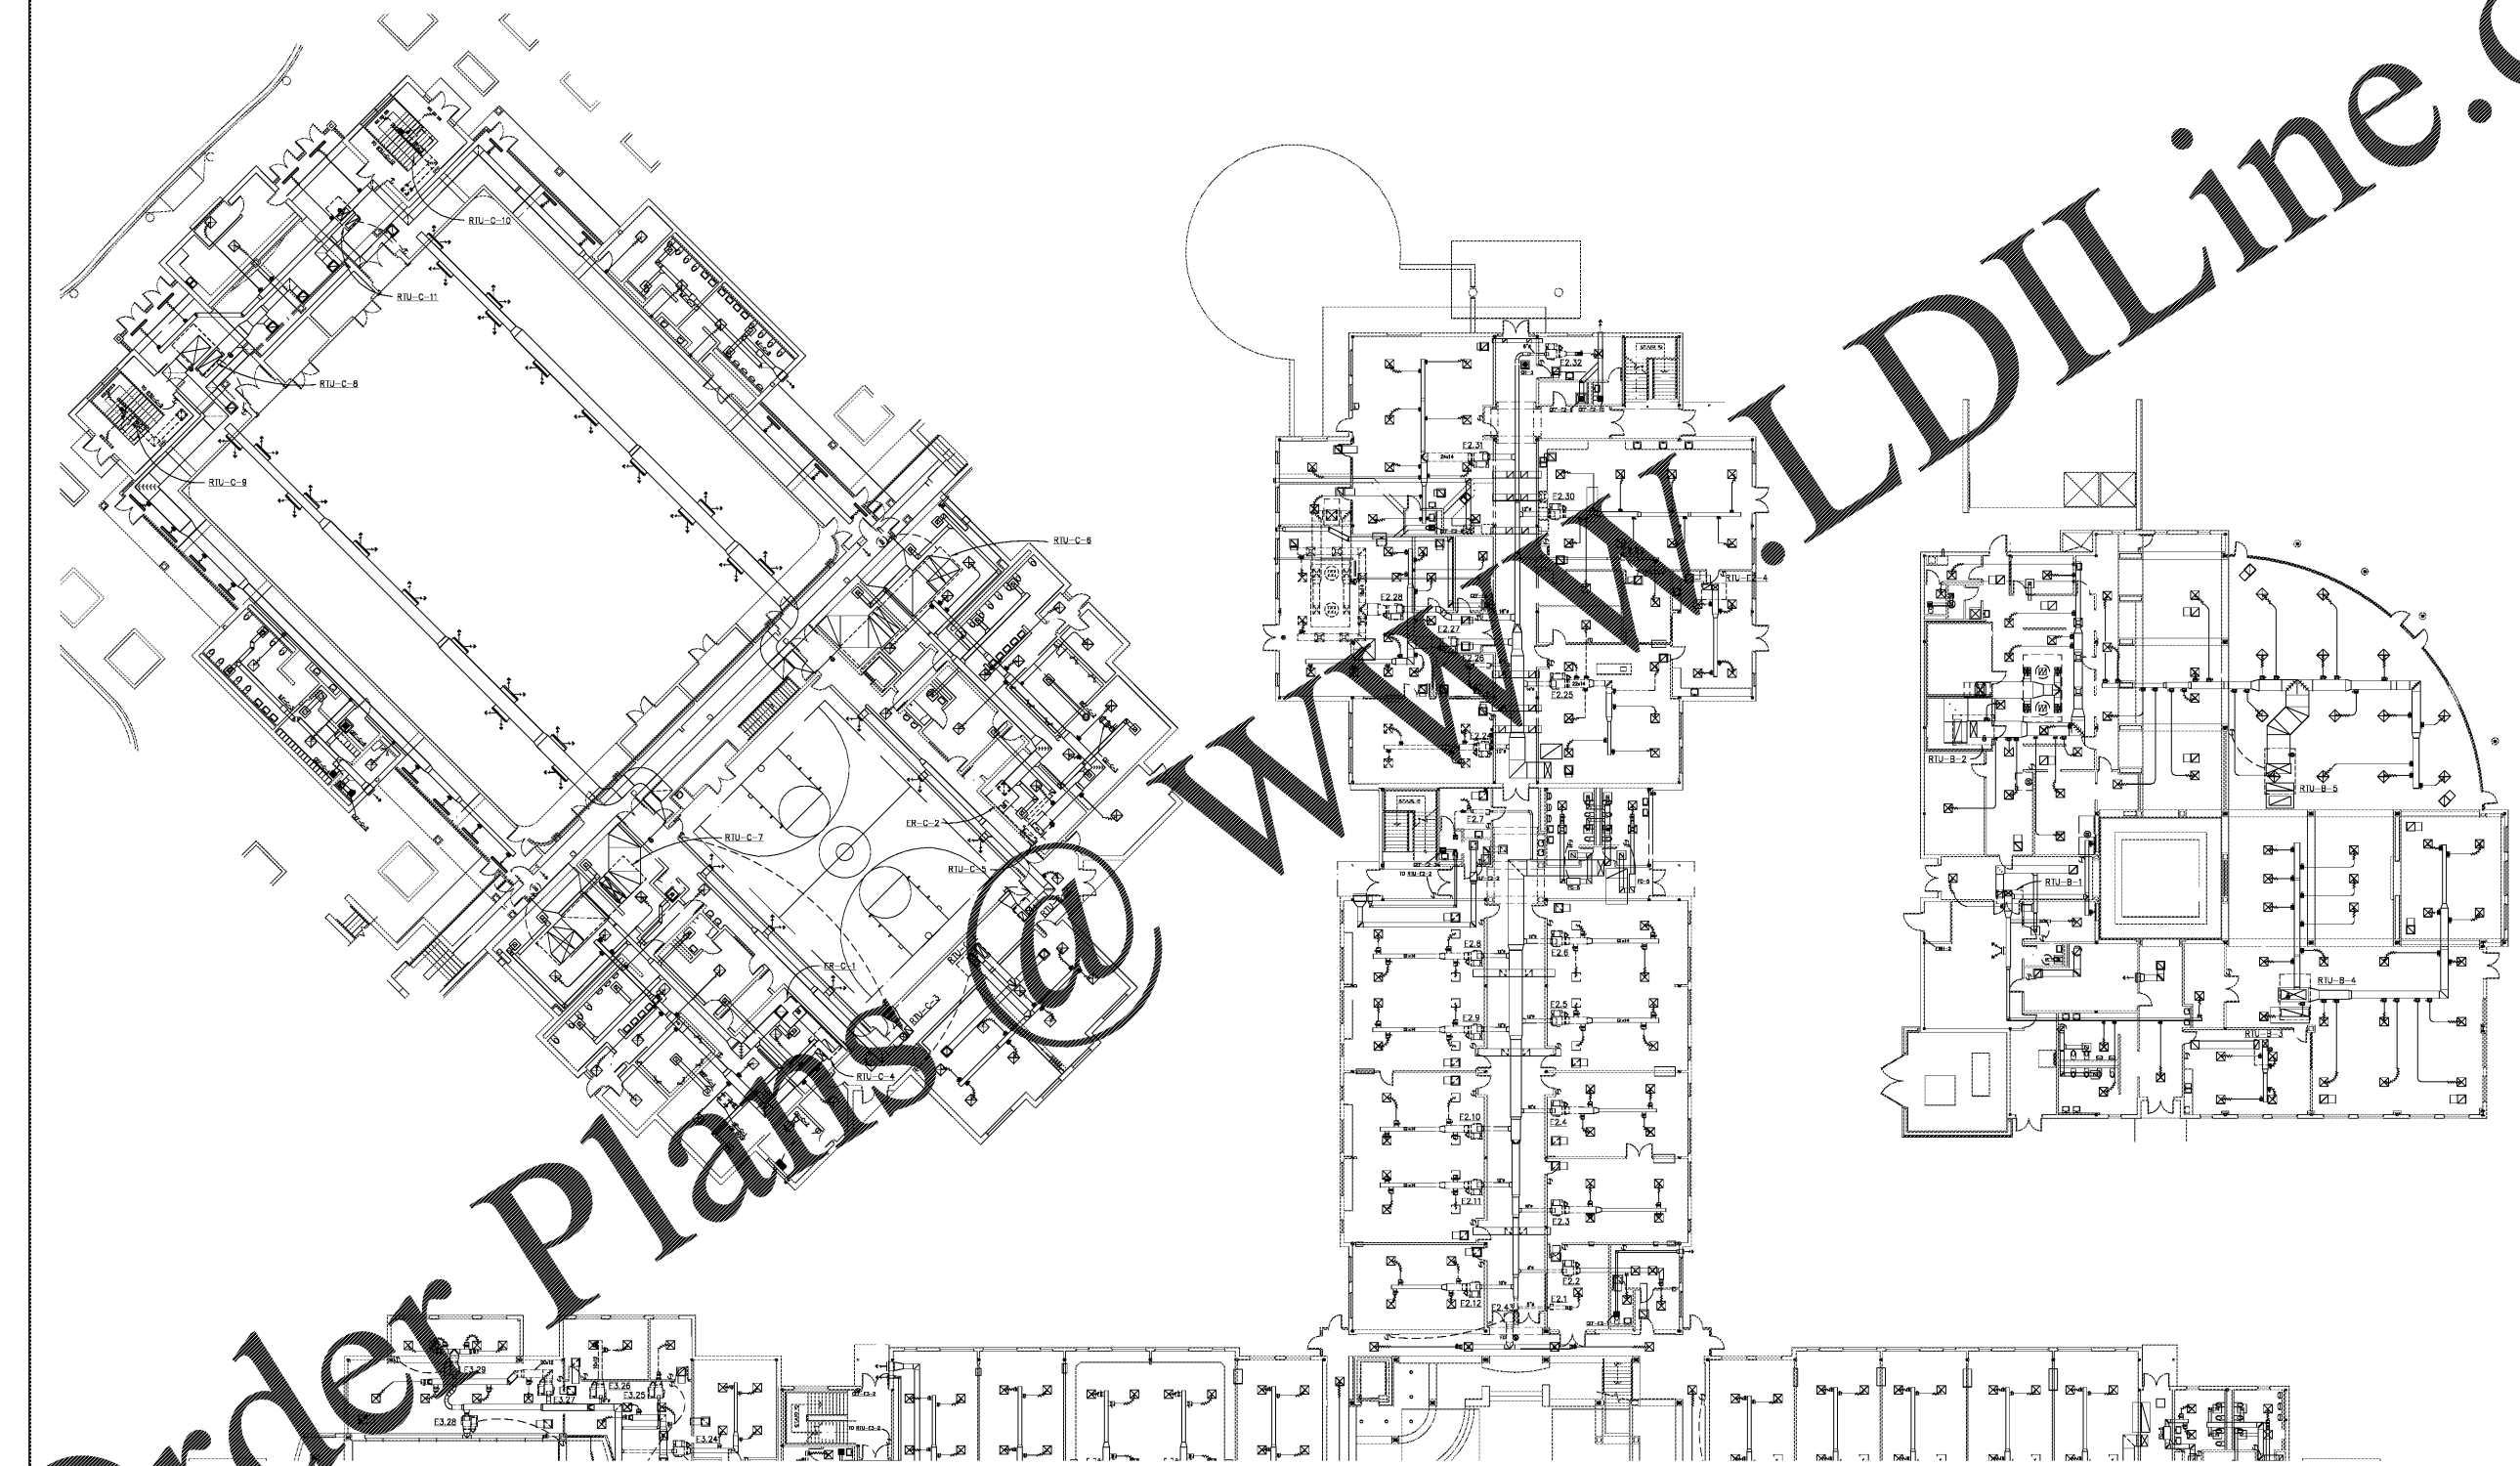

Order Plans @

1 PARTIAL MAIN FLOOR PLAN - HVAC DEMOLITION
M0.2 1"=16'-0"

