


DRAWING ISSUE RECORD		
DATE:	REVISIONS:	NO.
10/30/18	BID SET	


HVAC REPLACEMENT FOR
NORTH OCOONEE HIGH SCHOOL
FC, 108-0105
FOR THE
OCOONEE COUNTY BOARD OF EDUCATION
WATKINSVILLE, GEORGIA
DATE: 09-11-2018
BY: M.J.D.

cunningham forhand matthews moore
cunningham, forhand, matthews & moore, architects, inc. - 2011 manchester street, n.e. - atlanta, georgia 30324 - phone (404) 873-2152

MO.3

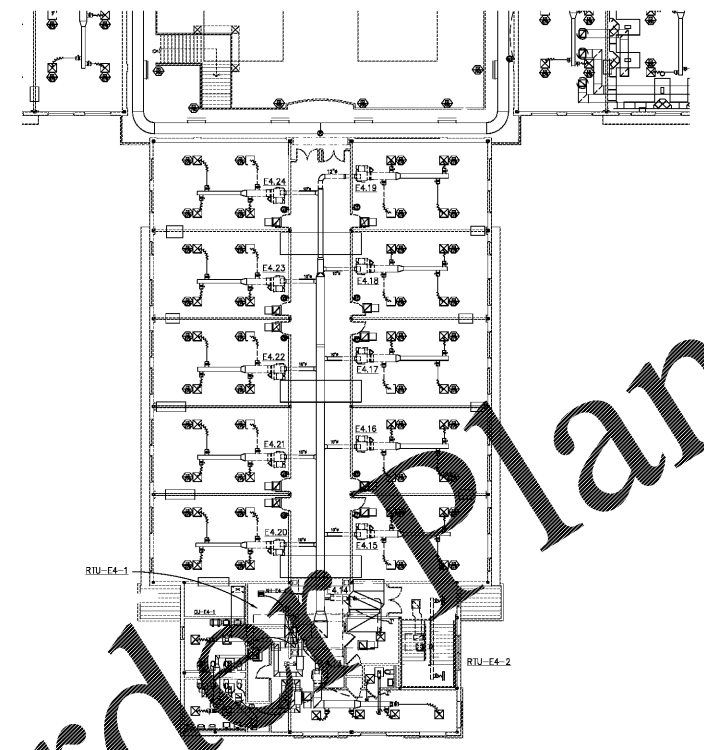

2 PARTIAL FLOOR PLAN - HVAC DEMOLITION
MO.3 1"=16'-0"

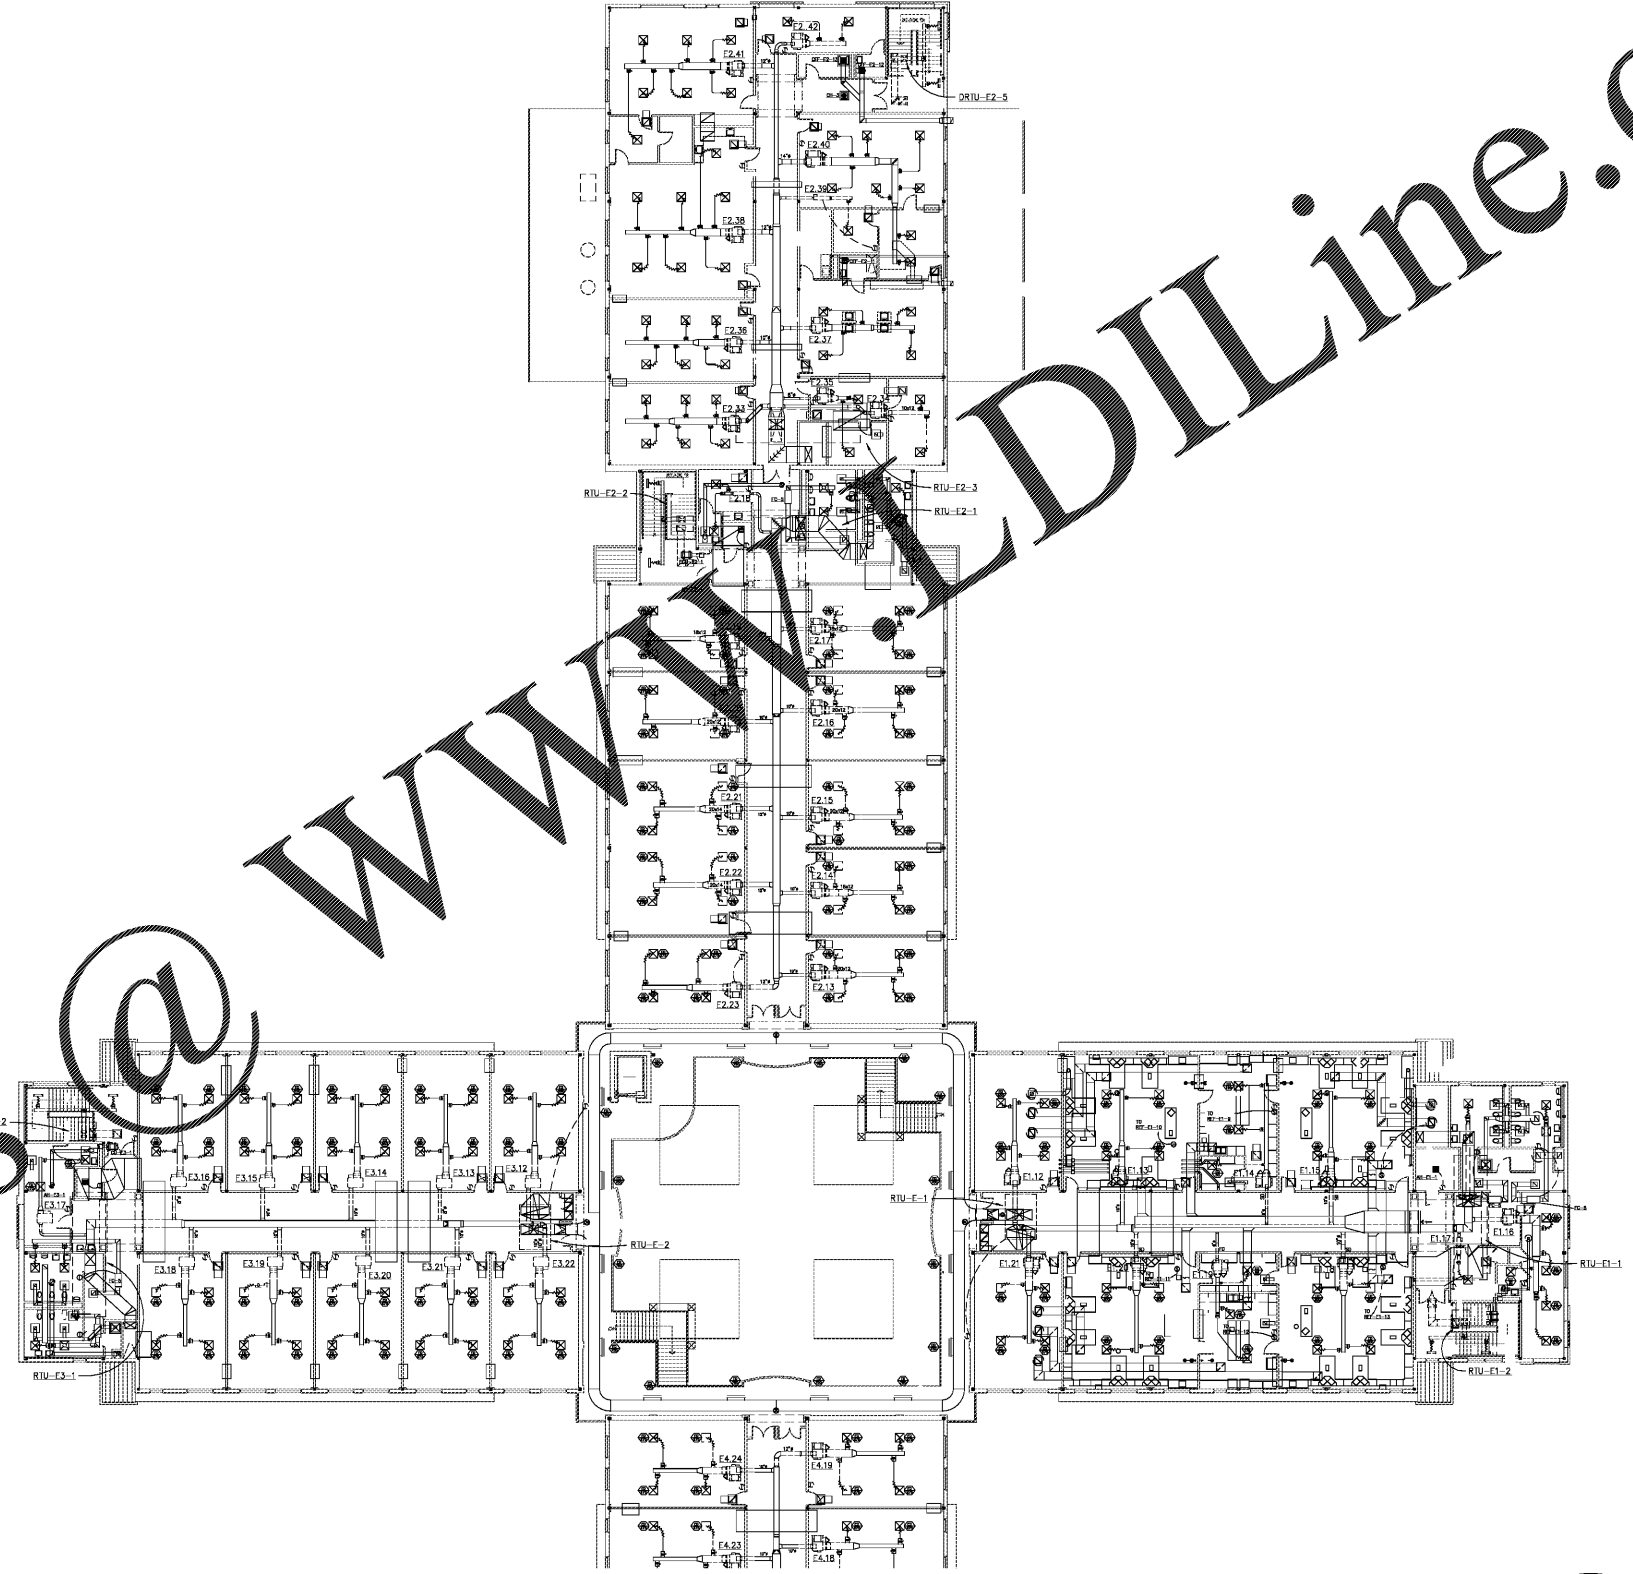

1 PARTIAL UPPER LEVEL FLOOR PLAN - HVAC DEMOLITION
MO.3 1"=16'-0"



DO NOT DUPLICATE
WITHOUT PERMISSION



SPURLOCK & ASSOCIATES, INC.
consulting engineers
2970 Clairmont Rd., Suite 620 | Atlanta, GA 30339
P: 404.633.0245 | F: 404.633.1756
JOB NO. 1805

Order Plans @ www.dlLine.com