


Order Plans @

WWW.LDILINE.COM

DRAWING ISSUE RECORD		
DATE:	REVISIONS:	NO.
10/30/18	BID SET	

HVAC REPLACEMENT FOR  
NORTH OCONEE HIGH SCHOOL  
FC, 108-0105  
FOR THE  
OCONEE COUNTY BOARD OF EDUCATION  
WATKINSVILLE, GEORGIA  
DATE: SEPT 14, 2018  
BY: M.J.D.

cunningham forehand matthews moore  
cunningham, forehand, matthews & moore, architects, inc. - 2011 manchester street, n.e. - atlanta, georgia 30324 - phone (404) 873-2152

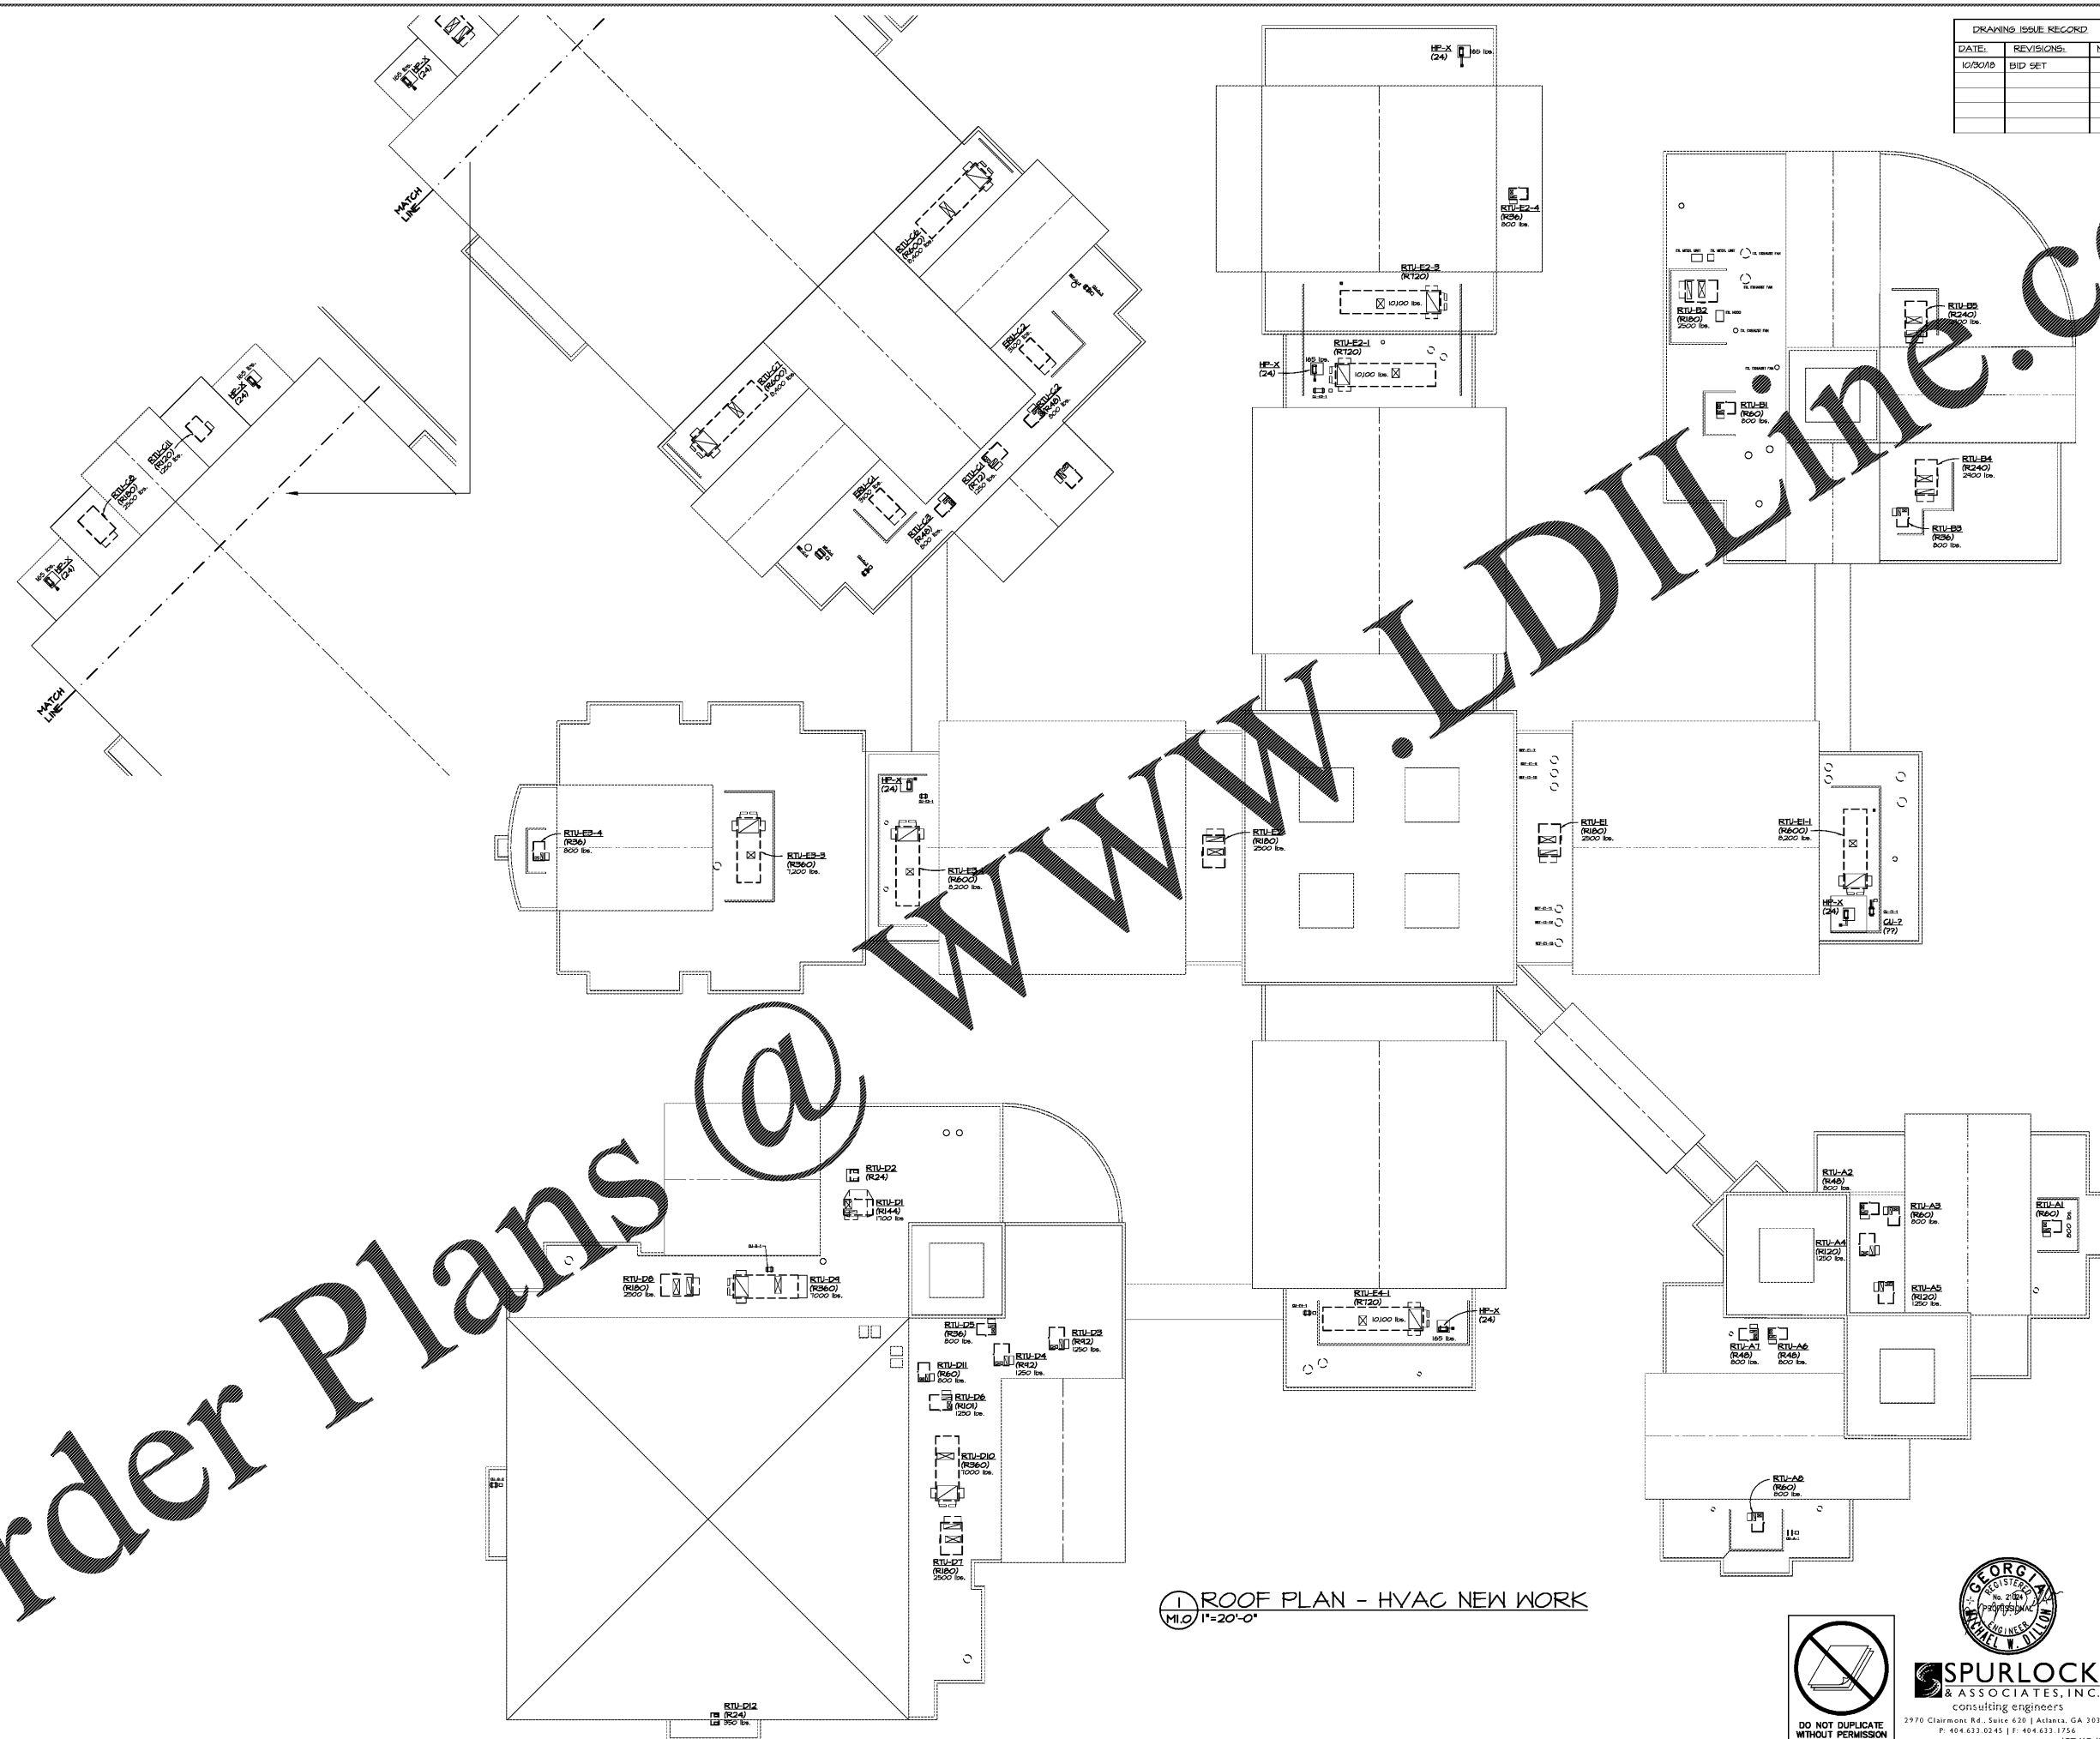

1 ROOF PLAN - HVAC NEW WORK  
M1.0 1"=20'-0"



**SPURLOCK**  
& ASSOCIATES, INC.  
consulting engineers  
2970 Clairmont Rd., Suite 620 | Atlanta, GA 30339  
P: 404.633.0245 | F: 404.633.1756  
JOB NO. 1805

**M1.0**