


DRAWING ISSUE RECORD		
DATE:	REVISIONS:	NO.
10/30/18	BID SET	

HVAC REPLACEMENT FOR
NORTH OCONEE HIGH SCHOOL
EC-108-0105
FOR THE
OCONEE COUNTY BOARD OF EDUCATION
WATKINSVILLE, GEORGIA


cunningham forehand matthews moore
cunningham, forehand, matthews & moore, architects, inc. - 2011 manchester street, n.e. - atlanta, georgia 30324 - phone (404) 873-2152

Order Plans @ www.dlLine.com

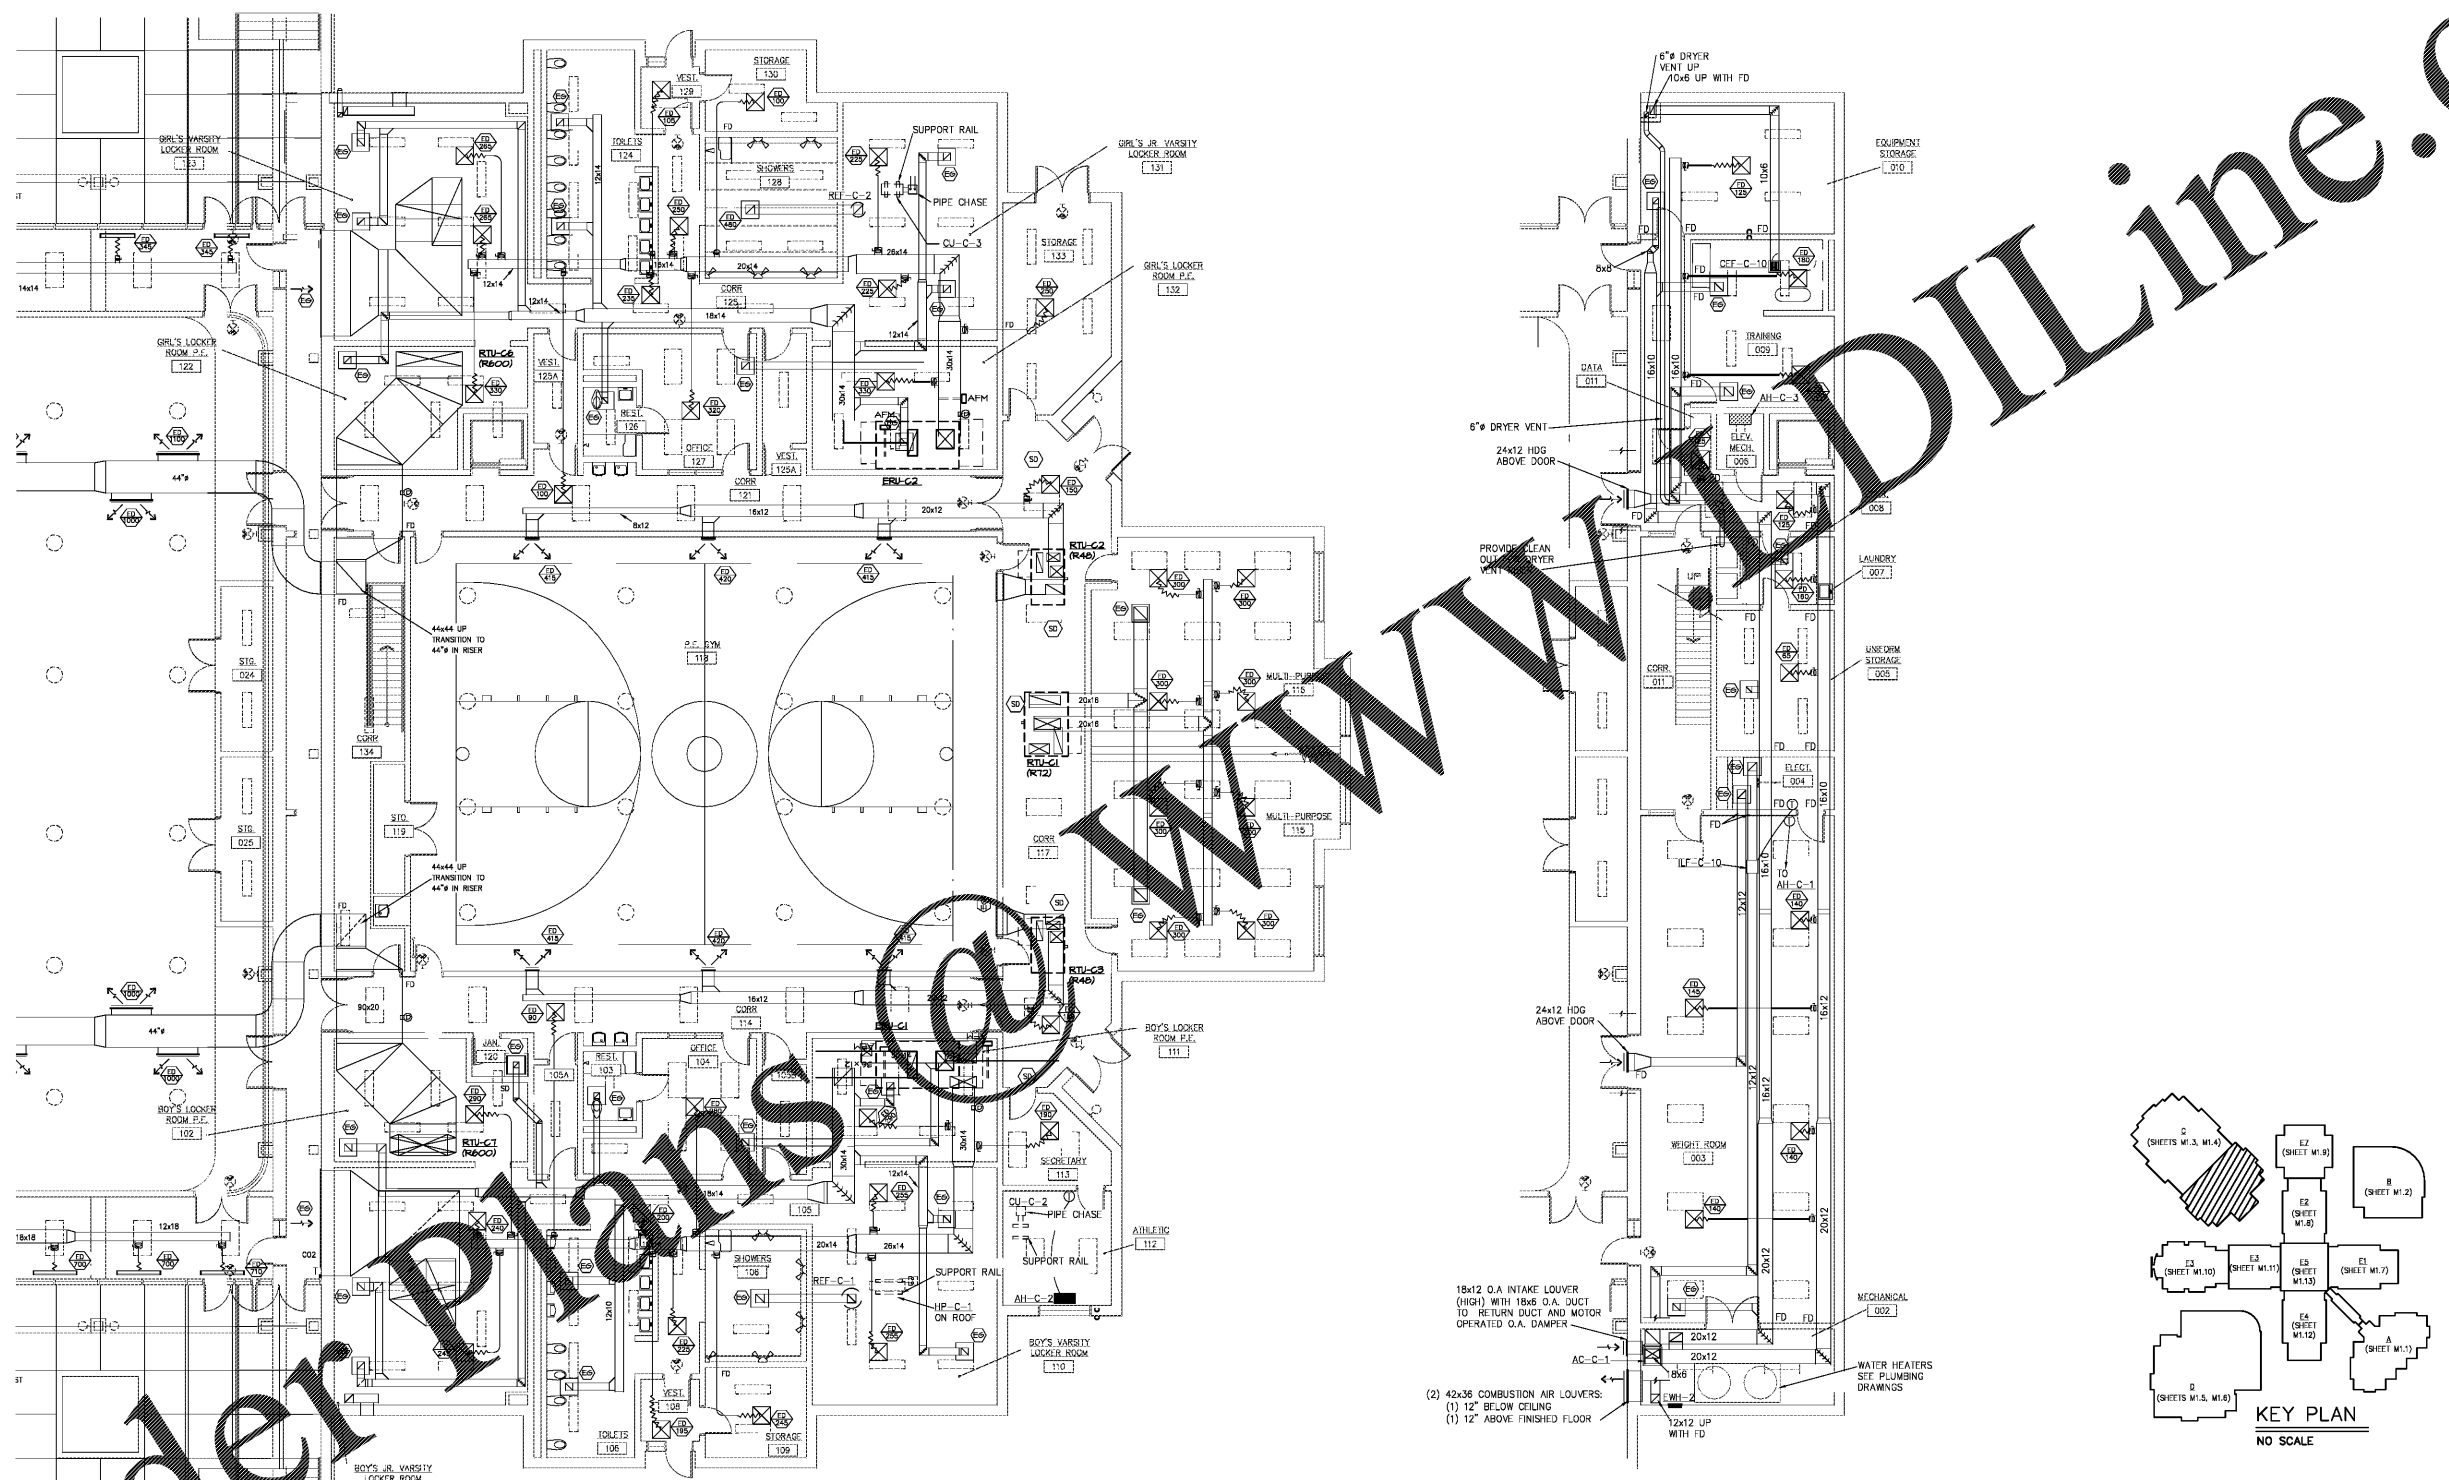

1 PARTIAL FLOOR PLAN - BLDG C UPPER LEVEL - HVAC
M13 1/8"=1'-0"

2 PARTIAL FLOOR PLAN - BLDG C LOWER LEVEL - HVAC
M13 1/8"=1'-0"

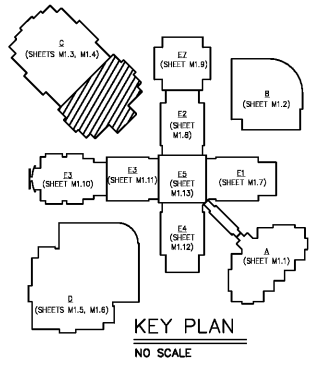

M1.3