
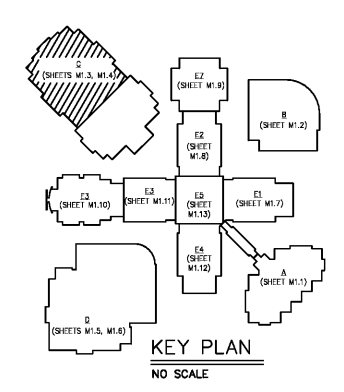


DRAWING ISSUE RECORD		
DATE:	REVISIONS:	NO.
10/30/18	BID SET	

HVAC REPLACEMENT FOR  
NORTH OCONEE HIGH SCHOOL  
FC, 108-0105  
FOR THE  
OCONEE COUNTY BOARD OF EDUCATION  
WATKINSVILLE, GEORGIA

**cunningham forehand matthews moore**  
cunningham, forehand, matthews & moore, architects, inc. - 2011 manchester street, n.e. - atlanta, georgia 30324 - phone (404) 873-2152

**M1.4**

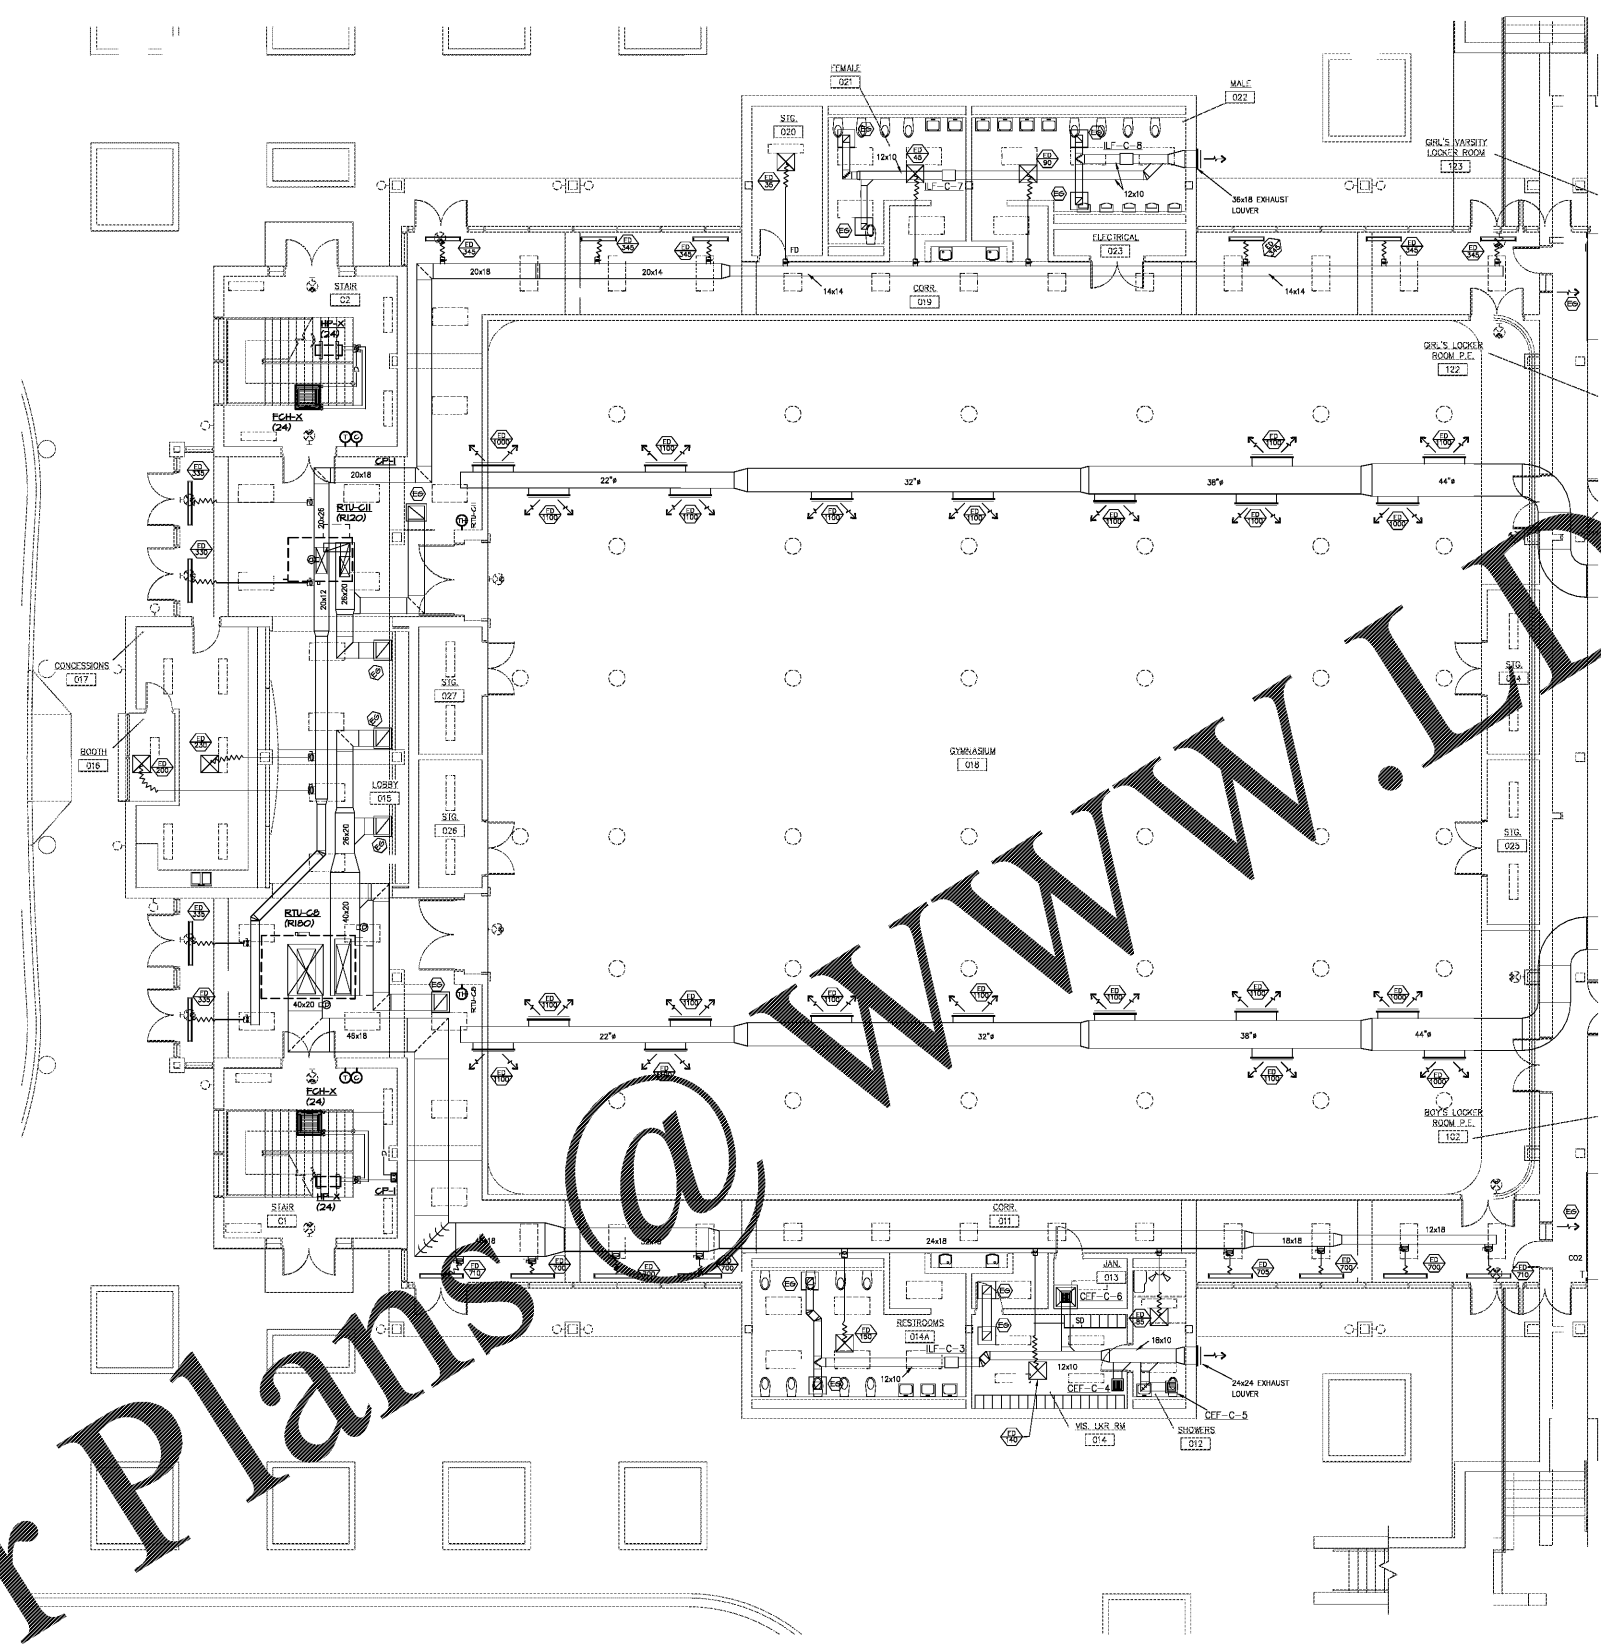

Order Plans @ WWW.LDILine.com

1 PARTIAL FLOOR PLAN - BLDG C LOWER LEVEL - HVAC  
M1.4 1/8"=1'-0"



**SPURLOCK & ASSOCIATES, INC.**  
consulting engineers  
2970 Clairmont Rd., Suite 620 | Atlanta, GA 30339  
P: 404.633.0245 | F: 404.633.1756  
JOB NO. 1805