


Order Plans @

WWW.LDILine.com

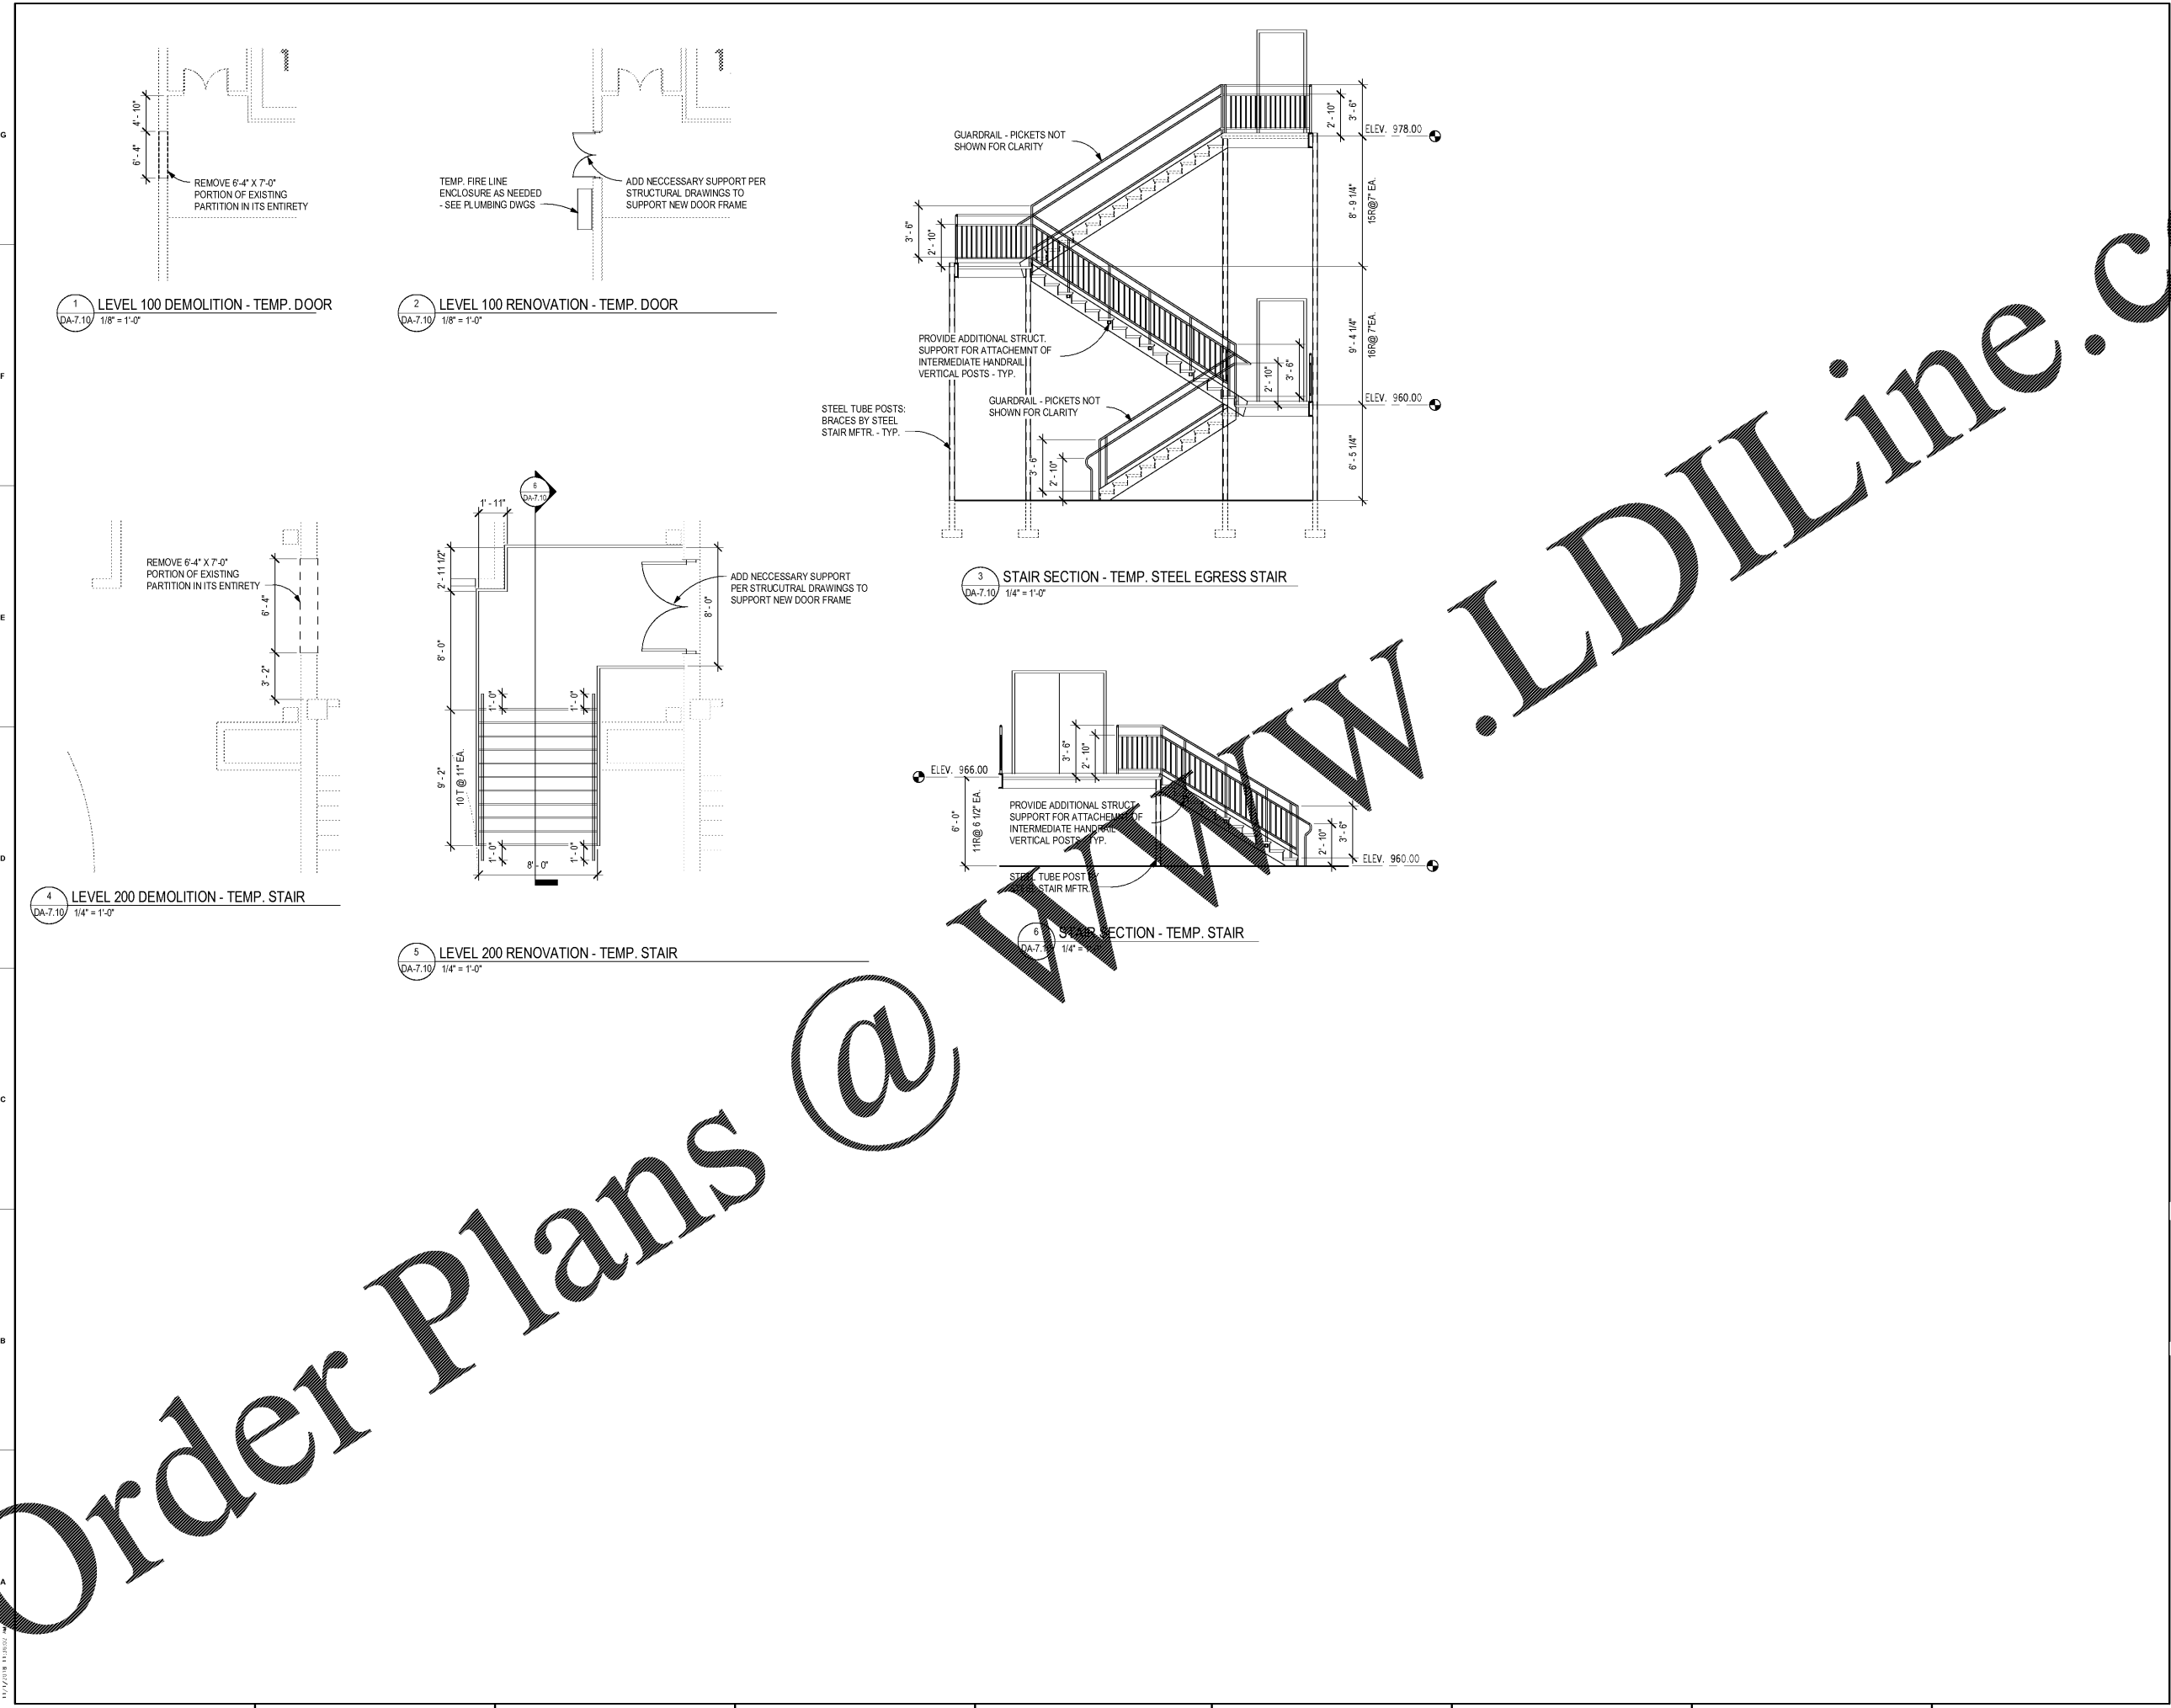

**CHAPMAN GRIFFIN LANIER SUSSENBACH ARCHITECTS**  
 400 Galleria Pkwy., Suite 100, Atlanta, Ga 30339 Phone: 404.733.5493

CHAPMAN GRIFFIN LANIER SUSSENBACH ARCHITECTS  
 CHAPMAN GRIFFIN LANIER SUSSENBACH ARCHITECTS INC.  
 2018  
 REGISTERED PROFESSIONAL ARCHITECTS  
 STATE OF GEORGIA  
 ARCHITECTS  
 LICENSE NO. 10000  
 REGISTERED ARCHITECT

| DATE     | NO. | DESCRIPTION                                   |
|----------|-----|---|
| 01/27/18 |     | CODE PRELIMINARY SUBMITTAL DESIGN DEVELOPMENT |
| 01/19/18 |     | CODE PRELIMINARY SUBMITTAL DESIGN DEVELOPMENT |
| 01/17/18 |     | CODE CHECK - SET/ PERMIT SET                  |
| 10/18/18 |     | FINAL CODE SUBMITTAL ISSUED FOR PROPOSAL      |

**RIVERWOOD HIGH SCHOOL PHASE 3-8 AUDITORIUM/GYMNASIUM ADDITION**  
 5900 RAIDER DRIVE NW SANDY SPRINGS, GA 30328  
 FULTON COUNTY SCHOOLS RFP NO. 411-19

**PHASE 3 MISC. DETAILS**

|             |                |
|-------------|----------------|
| PROJECT NO. | 16015.02       |
| DATE        | 09/17/18       |
| DRAWN BY    | Author         |
| CHECKED BY  | Checker        |
| SHEET NO.   | <b>DA-7.10</b> |