


1 ELEVATION - MAIN GYM - NORTH  
A-2.54  
3/16" = 1'-0"

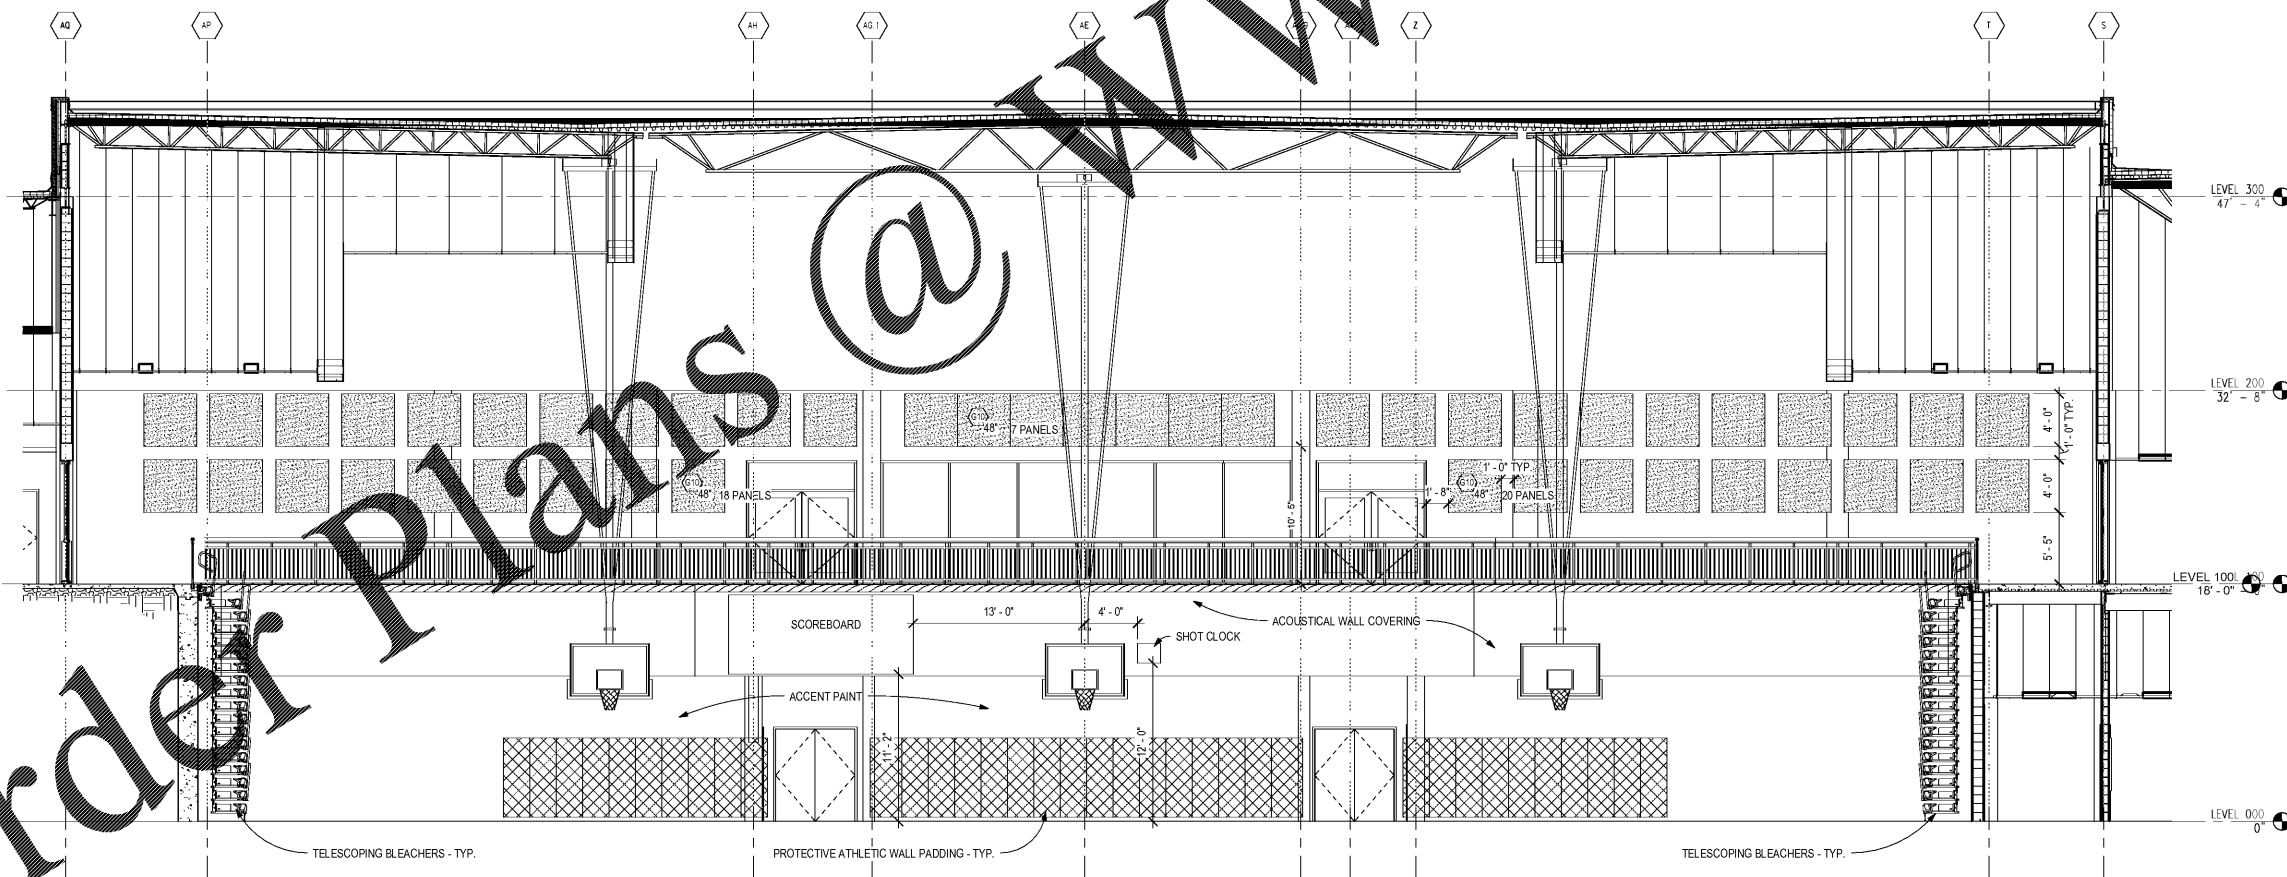

2 ELEVATION - MAIN GYM - EAST  
A-2.54  
3/16" = 1'-0"



CHAPMAN GRIFFIN LANIER SUSENBACH ARCHITECTS  
ARCHITECTS  
2018  
RELEASED FOR CONSTRUCTION

STATE OF GEORGIA  
REGISTERED ARCHITECT

DATE NO. DESCRIPTION  
03/27/18 G002 PRELIMINARY SUBMITTAL DESIGN DEVELOPMENT  
04/19/18 G003 CONSTRUCTION DOCUMENTS  
05/17/18 G004 CHECK - SET/ PERMIT SET  
10/18/18 G005 FINAL G002 SUBMITTAL ISSUED FOR PROPOSAL

DOE FACILITY CODE: 660-3086  
RIVERWOOD HIGH SCHOOL PHASE 3-8 AUDITORIUM/GYMNASIUM ADDITION  
5900 RAIDER DRIVE NW SANDY SPRINGS, GA 30328  
FULTON COUNTY SCHOOLS RFP NO. 411-19

CHAPMAN GRIFFIN LANIER SUSENBACH ARCHITECTS  
400 Galleria Plaza, Suite 100 Atlanta, Ga 30339 Phone: 404.733.5493

PROJECT NO. 16015.02  
DATE 09/17/18  
DRAWN BY: Author  
CHECKED BY: Checker

MAIN GYMNASIUM ELEVATIONS

A-2.54

Order Plans @ WWW.WLDLine.com