



1 ENLARGED LONGITUDINAL BUILDING SECTION - AUDITORIUM  
A-2.56 3/16" = 1'-0"



2 ENLARGED TRANSVERSE BUILDING SECTION - AUDITORIUM  
A-2.56 3/16" = 1'-0"

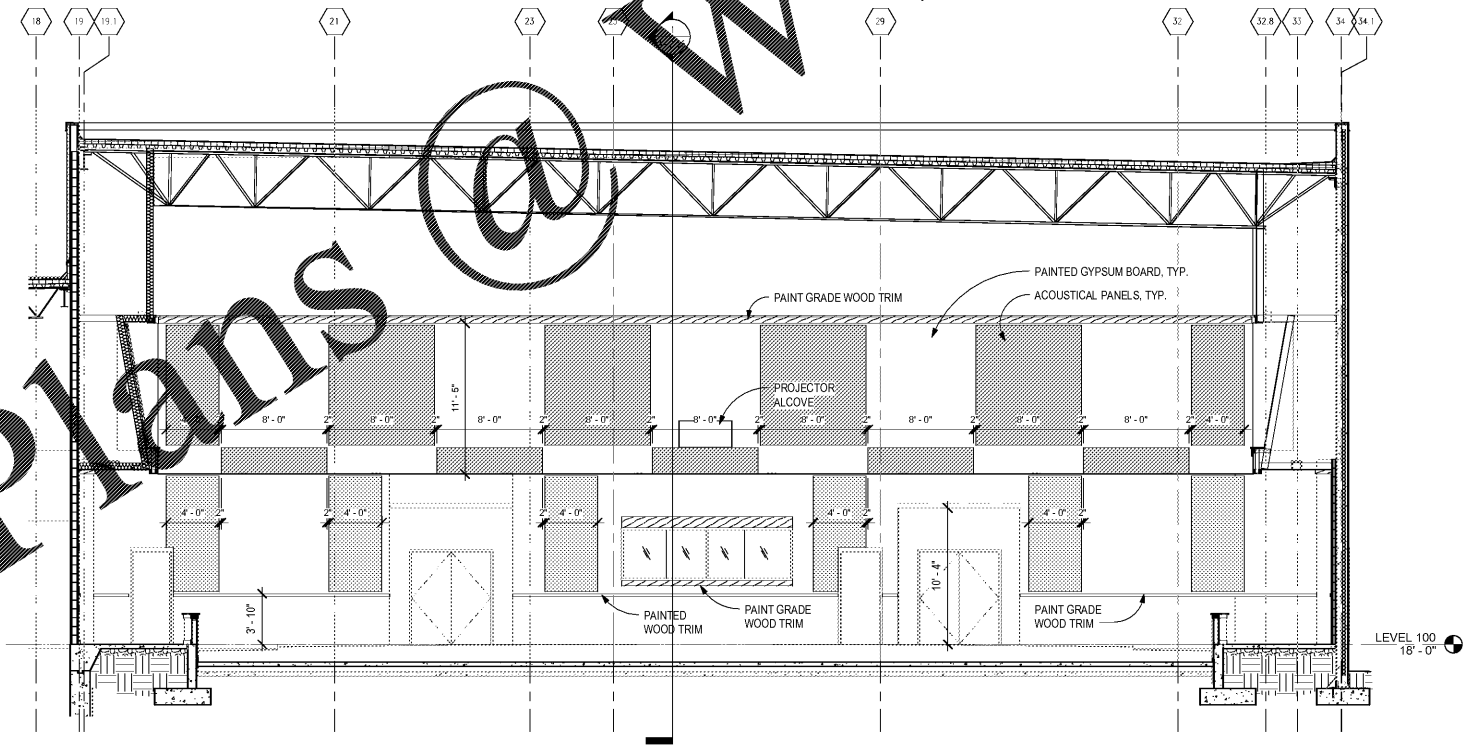

RELEASED FOR CONSTRUCTION

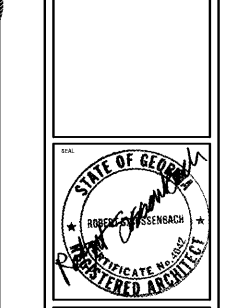

DATE	NO.	DESCRIPTION
01/27/18		SCHE PRELIMINARY SUBMITTA
01/19/18		DESIGN DEVELOPMENT DOCUMENTS
09/17/18		SCHE CONSTRUCTION DOCUMENTS
07/10/18		SCHE CHECK-SET/PERMIT SET
11/01/18		FINAL SCHE SUBMITTAL ISSUED FOR PROPOSALS

DOE FACILITY CODE: 660-3086  
**RIVERWOOD HIGH SCHOOL PHASE 3-8 AUDITORIUM/GYMNASIUM ADDITION**  
 5900 RAIDER DRIVE NW SANDY SPRINGS, GA 30328  
 FULTON COUNTY SCHOOLS RFP NO. 411-18

**AUDITORIUM ELEVATIONS**  
 PROJECT NO. 16015.02  
 DATE: 09/17/18  
 DRAWN BY: Author  
 CHECKED BY: Checker

**A-2.56**

Order Plans @ [www.LDOnline.com](http://www.LDOnline.com)

www.LDOnline.com

CHAPMAN GRIFFIN LANIER SUSSENBACK ARCHITECTS  
 400 Galleria Pkwy., Suite 100 Atlanta, Ga 30339 Phone: 404.733.5493