



CHAPMAN GRIFFIN LANIER SUSENBACH ARCHITECTS
 400 Galleria Pkwy., Suite 100 Atlanta, Ga 30339 Phone: 404.733.5493

STATE OF GEORGIA
 REGISTERED ARCHITECT
 ROBERT SUSENBACH


DATE	NO.	DESCRIPTION
01/27/18	001	PRELIMINARY SUBMITTAL DESIGN DEVELOPMENT
01/19/18	002	PRELIMINARY SUBMITTAL DESIGN DEVELOPMENT
01/17/18	003	PRELIMINARY SUBMITTAL DESIGN DEVELOPMENT
01/10/18	004	PRELIMINARY SUBMITTAL DESIGN DEVELOPMENT
01/01/18	005	PRELIMINARY SUBMITTAL DESIGN DEVELOPMENT

DATE	NO.	DESCRIPTION
01/27/18	006	PRELIMINARY SUBMITTAL DESIGN DEVELOPMENT
01/19/18	007	PRELIMINARY SUBMITTAL DESIGN DEVELOPMENT
01/17/18	008	PRELIMINARY SUBMITTAL DESIGN DEVELOPMENT
01/10/18	009	PRELIMINARY SUBMITTAL DESIGN DEVELOPMENT
01/01/18	010	PRELIMINARY SUBMITTAL DESIGN DEVELOPMENT

DOE FACILITY CODE: 660-3086
 RIVERWOOD HIGH SCHOOL PHASE 3-8
 AUDITORIUM/GYMNASIUM ADDITION
 5900 RAIDER DRIVE NW SANDY SPRINGS, GA 30328
 FULTON COUNTY SCHOOLS RFP NO. 411-19

PROJECT NO.	16015.02
DATE	09/17/18
DRAWN BY	Author
CHECKED BY	Cracker

A-2.77

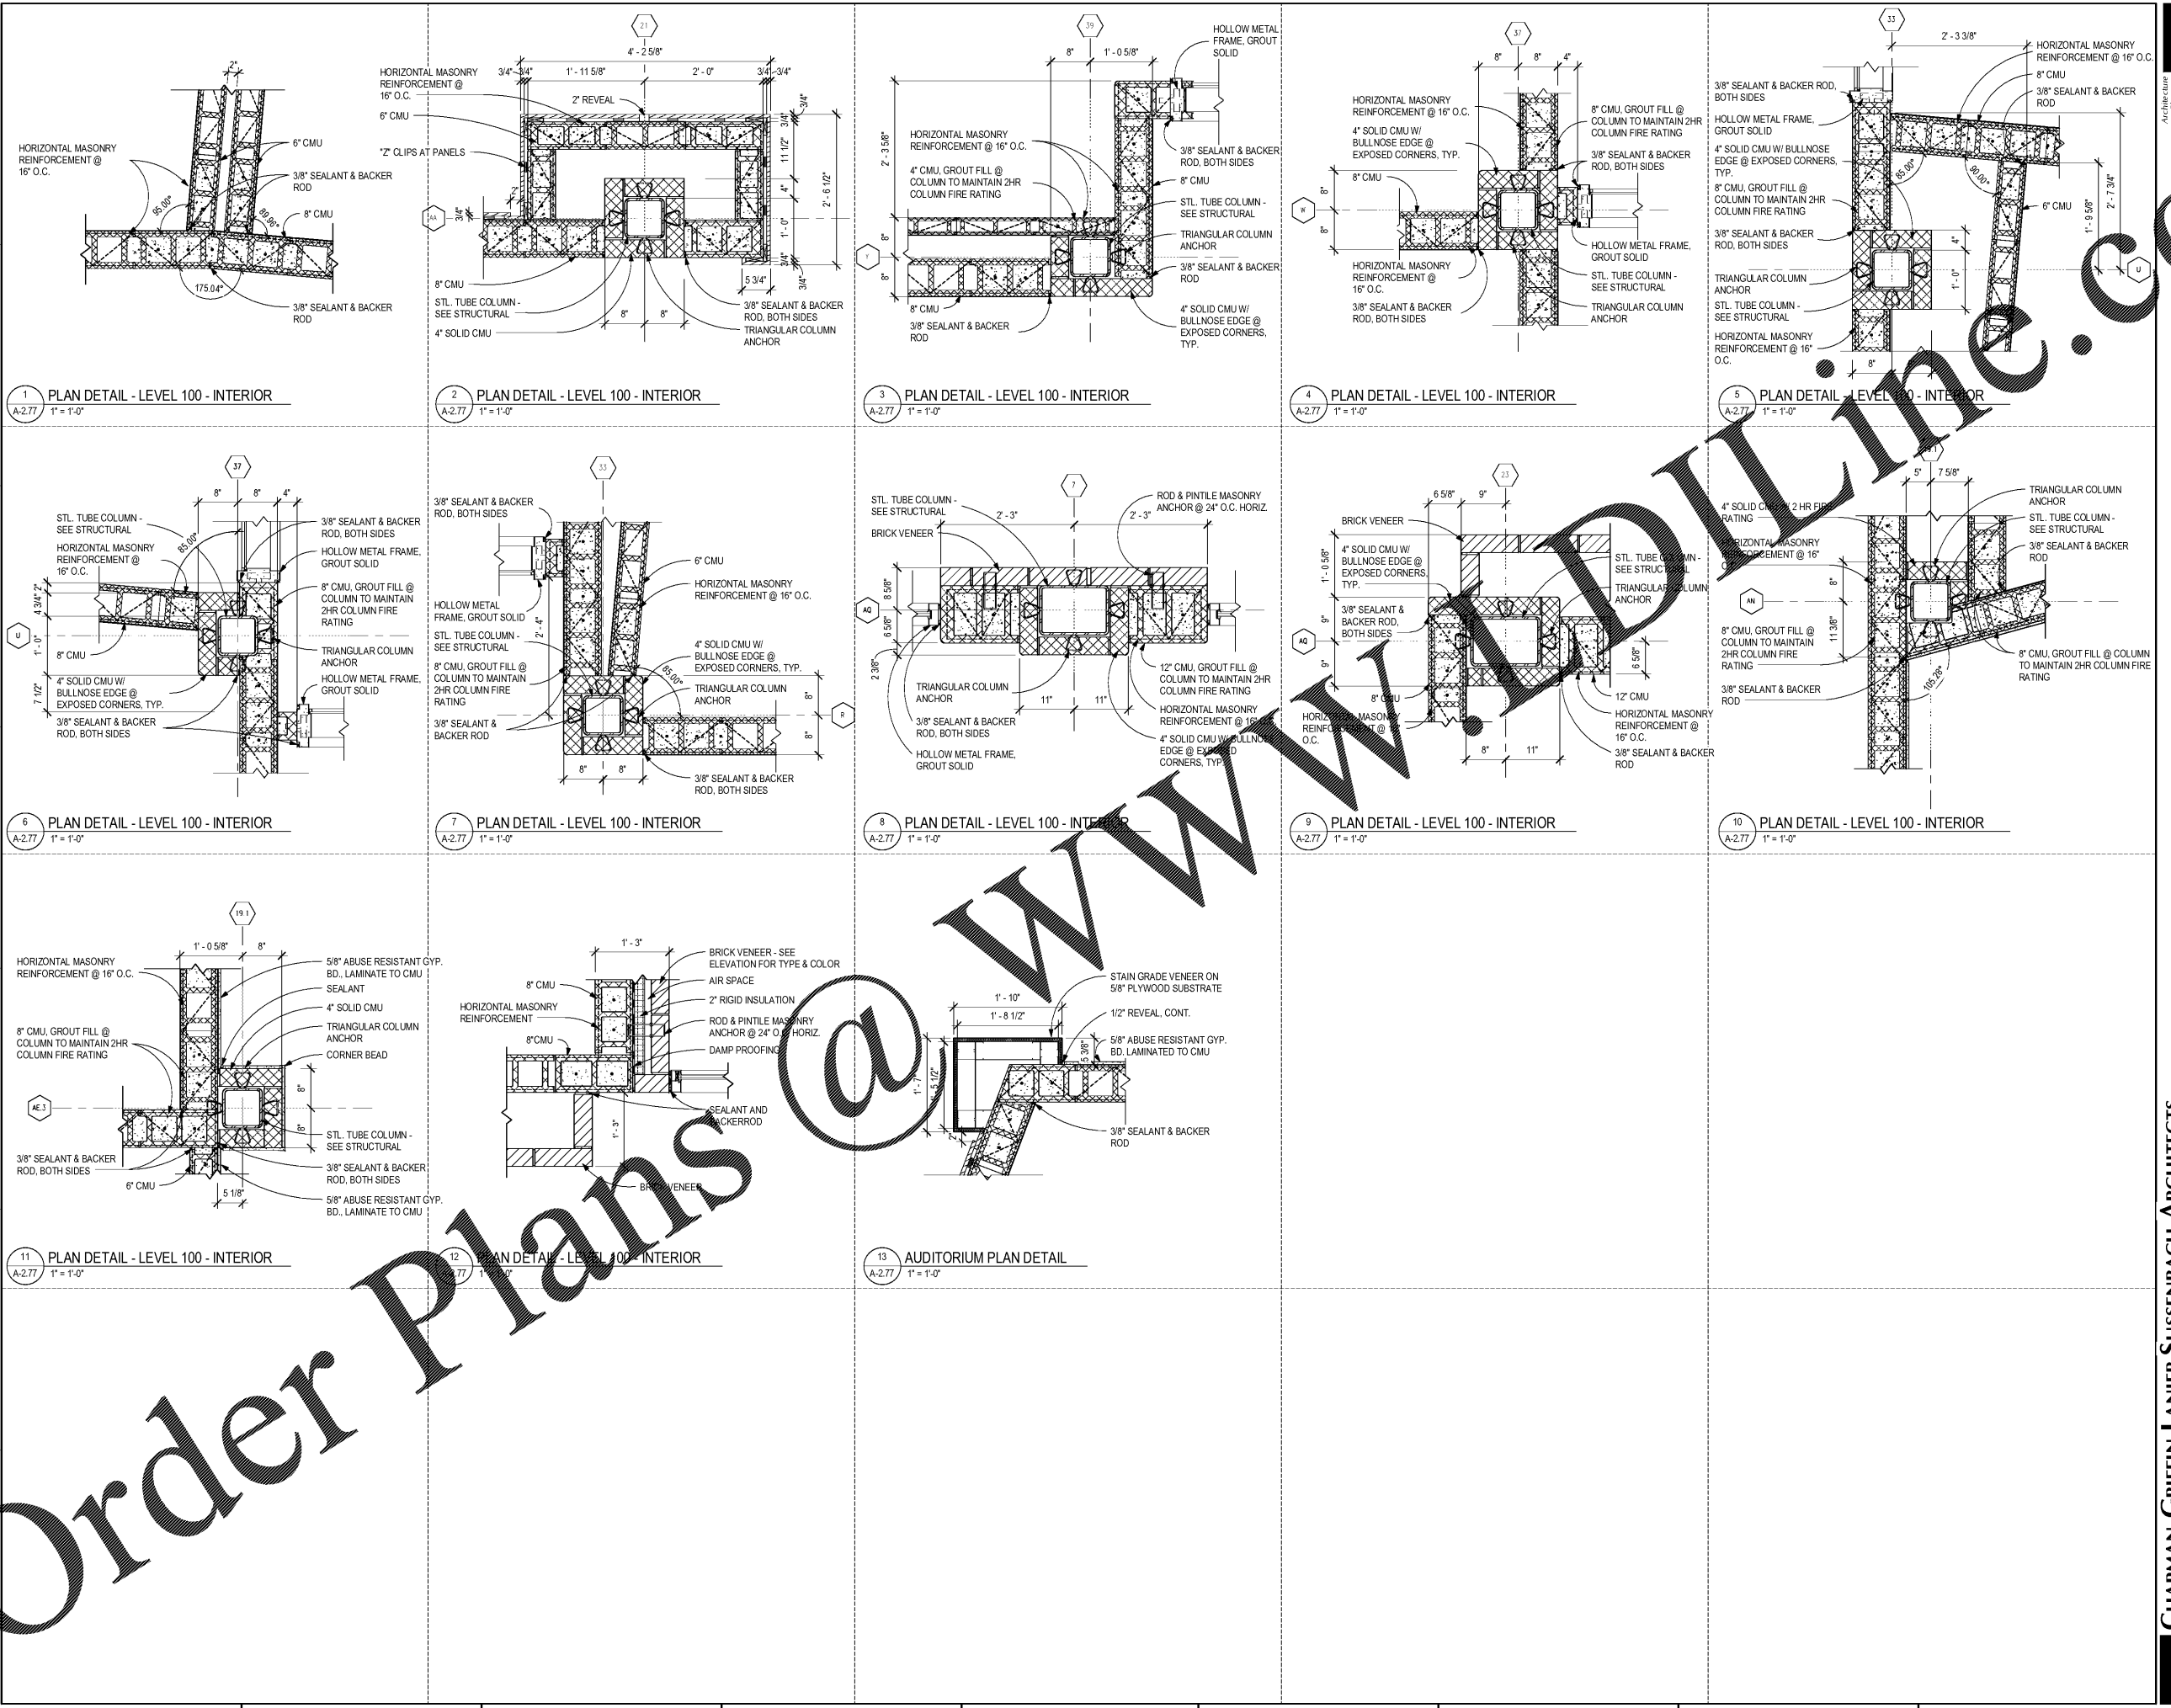

Order Plans @ WWW.WDLINE.COM

CHAPMAN GRIFFIN LANIER SUSENBACH ARCHITECTS
 400 Galleria Pkwy., Suite 100 Atlanta, Ga 30339 Phone: 404.733.5493