


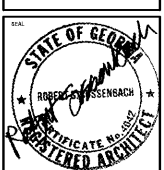

CHAPMAN GRIFFIN LANIER ARCHITECTS
ARCHITECTS

CHAPMAN GRIFFIN LANIER ARCHITECTS
ARCHITECTS
2018
REGISTERED ARCHITECT

RELEASED FOR CONSTRUCTION



DATE	NO.	DESCRIPTION
03/27/18		CODE PRELIMINARY SUBMITTAL DESIGN DEVELOPMENT
09/19/18		CODE PRELIMINARY SUBMITTAL DESIGN DEVELOPMENT
09/17/18		CODE CHECK-REV/PERM SET
10/10/18		FINAL CODE SUBMITTAL ISSUED FOR PROPOSALS

DOE FACILITY CODE: 660-3086
 RIVERWOOD HIGH SCHOOL PHASE 3-8
 AUDITORIUM/GYMNASIUM ADDITION
 5900 RAIDER DRIVE NW SANDY SPRINGS, GA 30328
 FULTON COUNTY SCHOOLS RFP NO. 411-19

BUILDING SECTIONS


PROJECT NO. 16015.02

DATE 09/17/18

DRAWN BY: Author
CHECKED BY: Checker

1/17/2018 11:28:44 AM

A-6.12

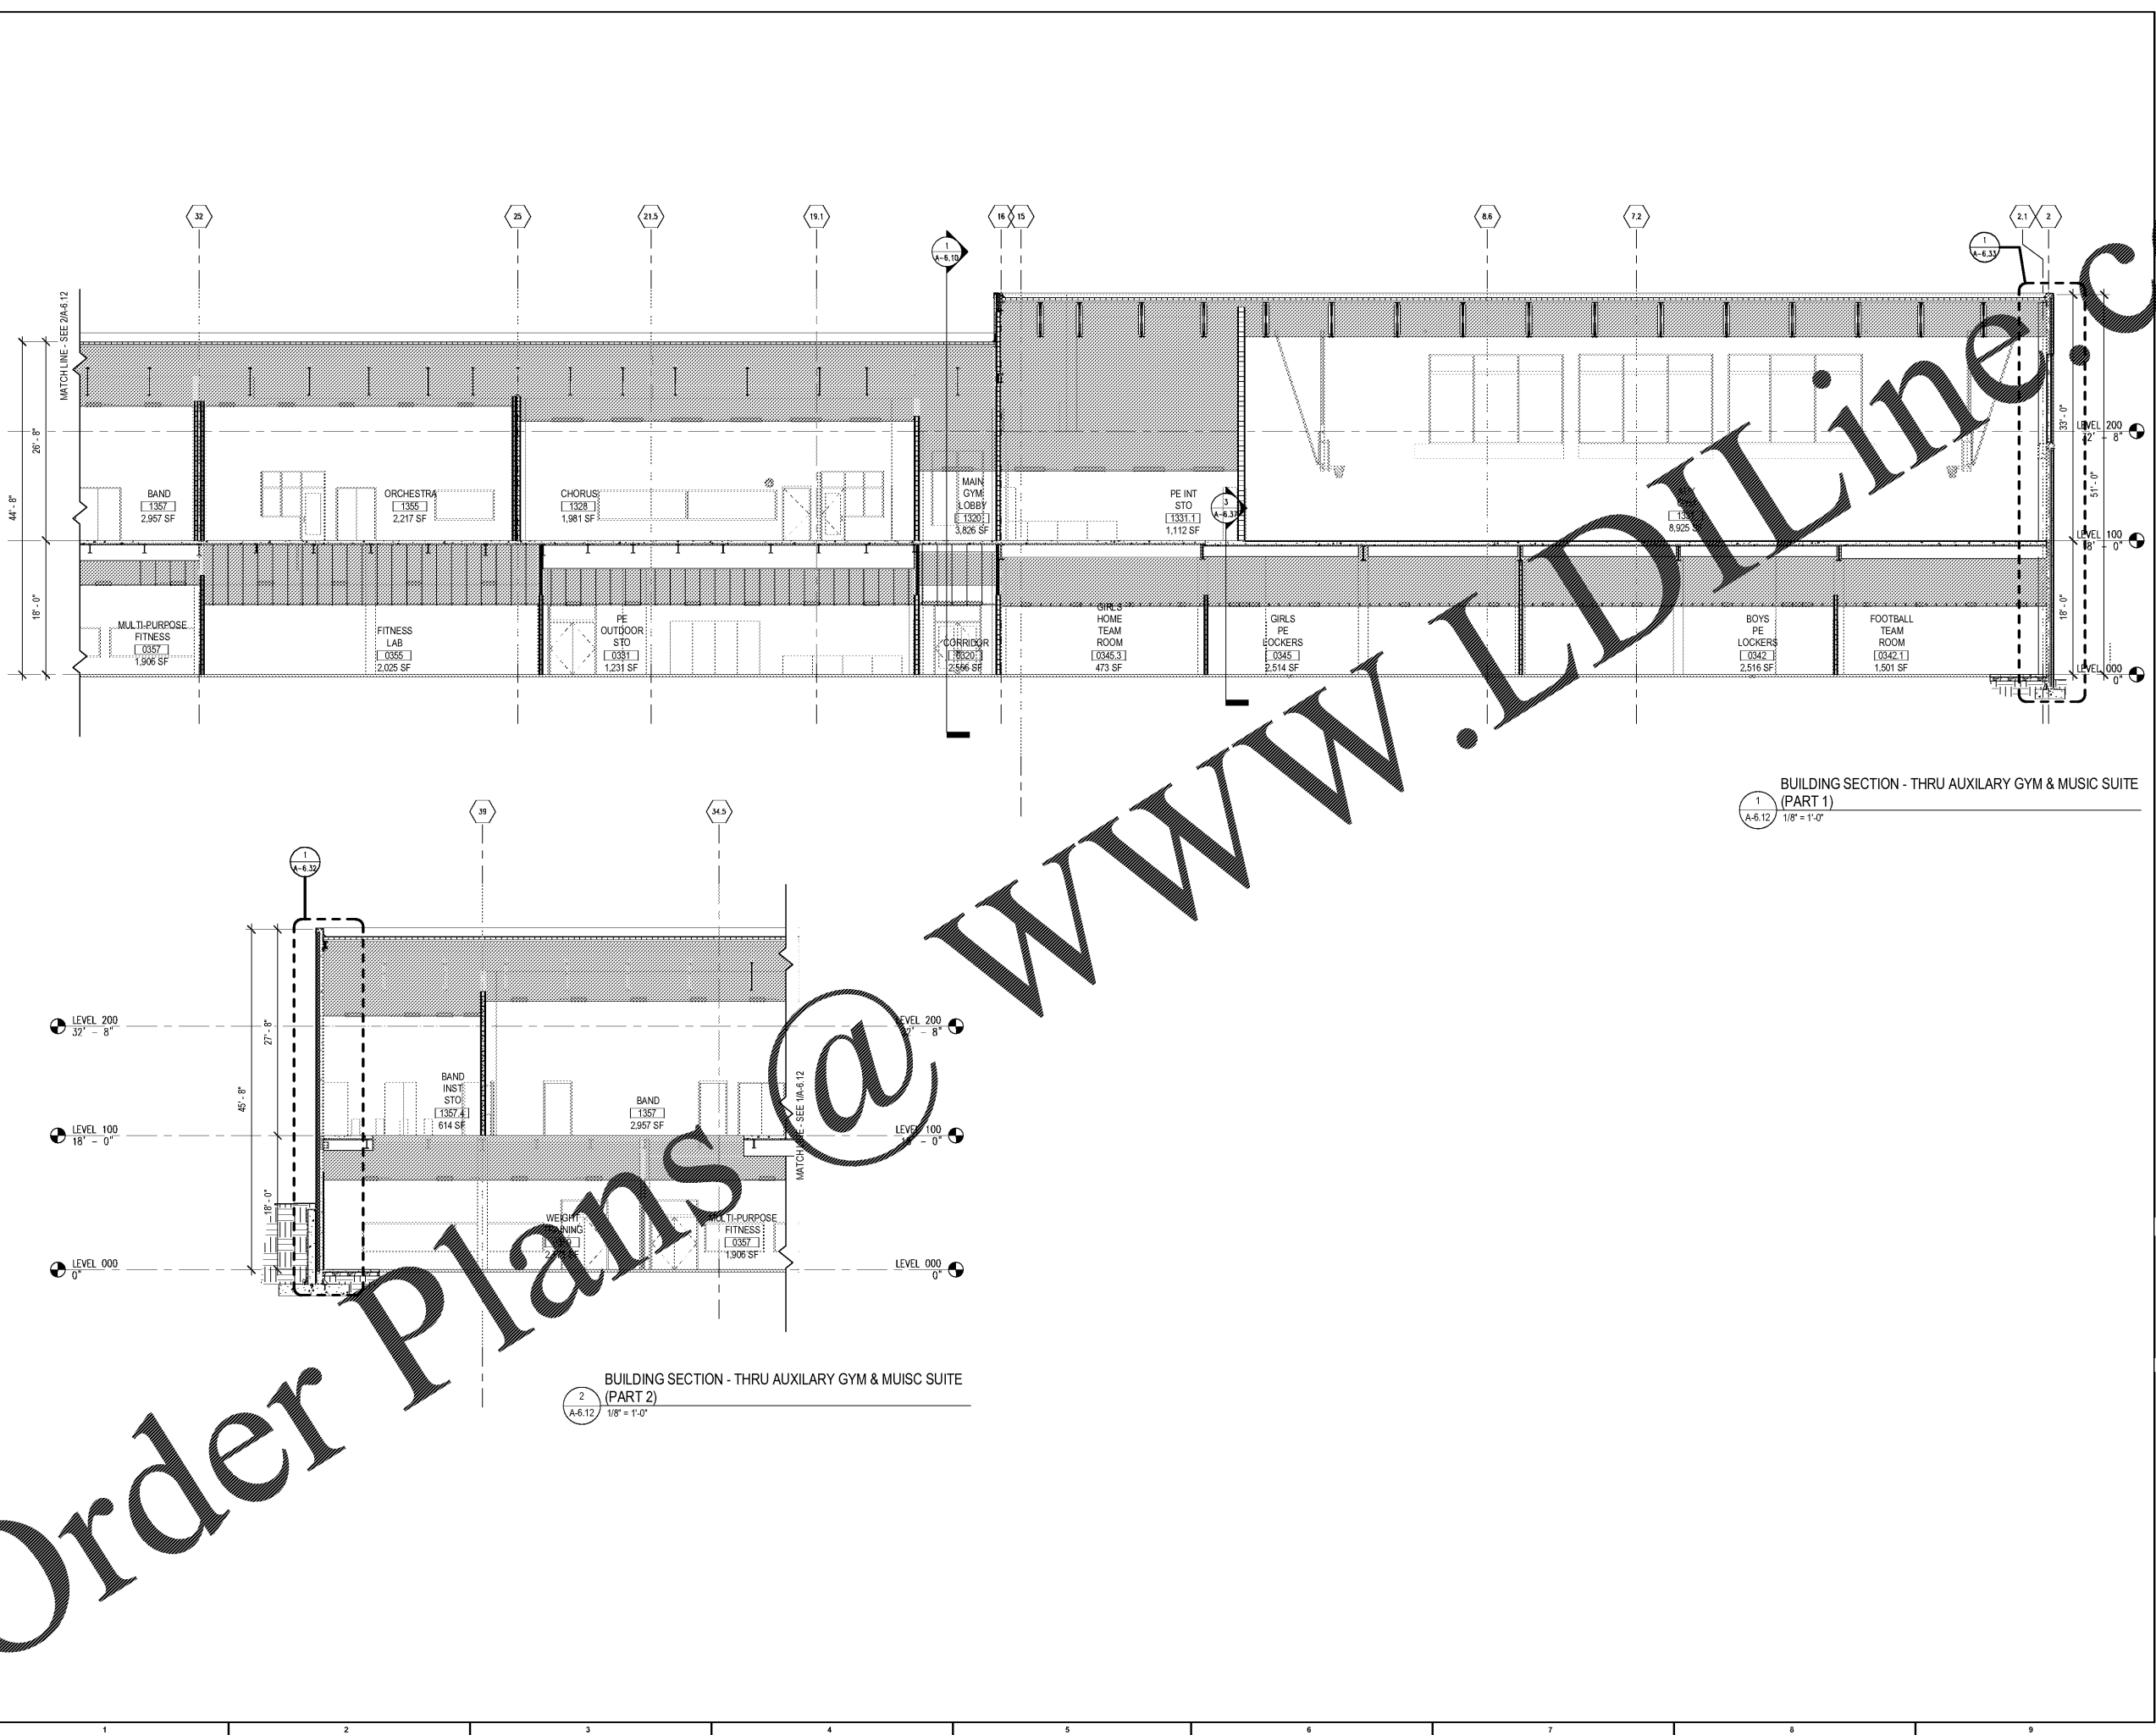

1
A-6.12
BUILDING SECTION - THRU AUXILIARY GYM & MUSIC SUITE (PART 1)
1/8" = 1'-0"

2
A-6.12
BUILDING SECTION - THRU AUXILIARY GYM & MUSIC SUITE (PART 2)
1/8" = 1'-0"

Order Plans @ www.LDLine.com

CHAPMAN GRIFFIN LANIER SUSENBACH ARCHITECTS
 400 Galleria Pkwy., Suite 100 Atlanta, Ga 30339 Phone: 404.733.5493