



1 WALL SECTION - EAST SIDE - BAND STORAGE
A-6.32 3/4" = 1'-0"

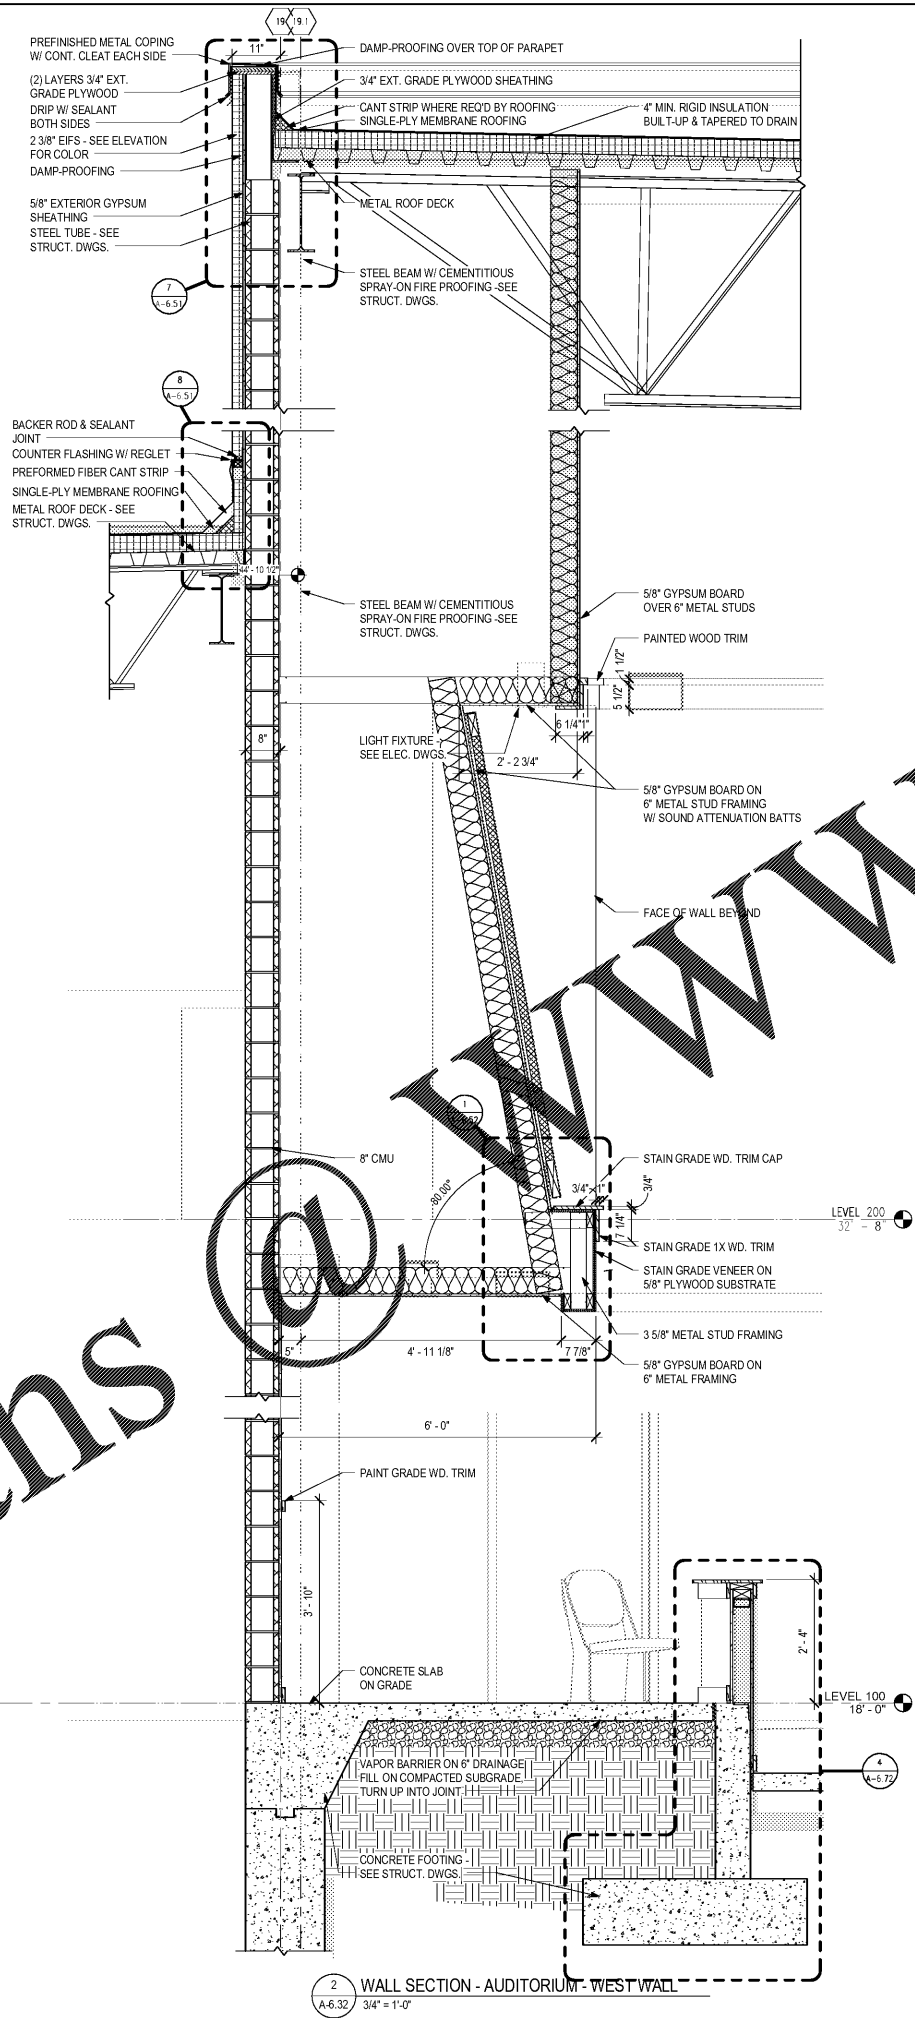


2 WALL SECTION - AUDITORIUM - WEST WALL
A-6.32 3/4" = 1'-0"

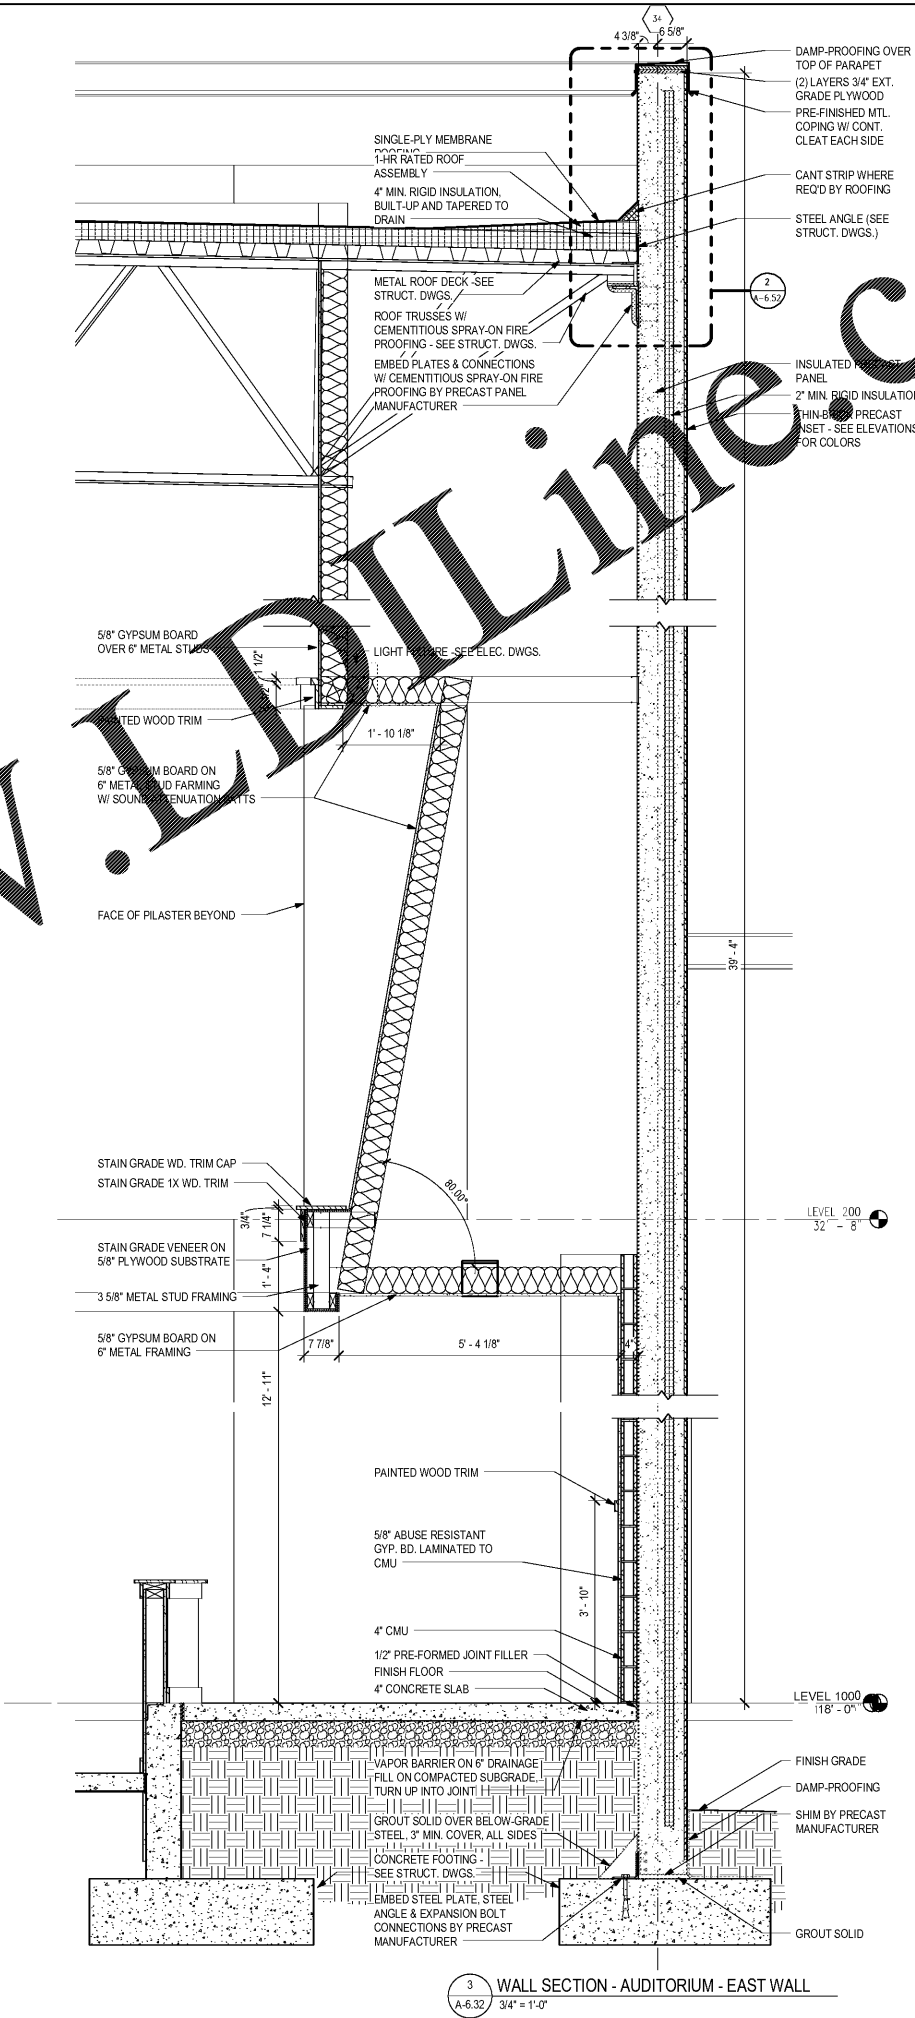


3 WALL SECTION - AUDITORIUM - EAST WALL
A-6.32 3/4" = 1'-0"

Order Plans

WWW.IDLine.com



CGLS ARCHITECTS
CHAPMAN GRIFFIN LANIER SUSENBACH ARCHITECTS INC.
2018



ROBERT SUSENBACH
REGISTERED ARCHITECT

DATE	NO.	DESCRIPTION
03/27/18	1	CODE PRELIMINARY SUBMITTAL DESIGN DEVELOPMENT
06/19/18	2	CODE PRELIMINARY SUBMITTAL DESIGN DEVELOPMENT
09/17/18	3	CODE CHECK - SET/ PERMIT SET
10/10/18	4	FINAL CODE SUBMITTAL ISSUED FOR PROPOSAL

CHAPMAN GRIFFIN LANIER SUSENBACH ARCHITECTS
400 Galleria Pkwy Suite 100 Atlanta, Ga 30339 Phone: 404.733.5493

RIVERWOOD HIGH SCHOOL PHASE 3-B AUDITORIUM/GYMNASIUM ADDITION
5900 RAIDER DRIVE NW SANDY SPRINGS, GA 30328
FULTON COUNTY SCHOOLS RFP NO. 411-19

WALL SECTIONS

PROJECT NO. 16015.02
DATE: 09/17/18
DESIGNED BY: Author
CHECKED BY: Checker

A-6.32