


| DATE     | NO. | DESCRIPTION            |
|----------|-----|------------------------|
| 01/27/18 | 1   | ISSUE FOR PERMIT       |
| 02/19/18 | 2   | ISSUE FOR CONSTRUCTION |
| 09/17/18 | 3   | ISSUE FOR CONSTRUCTION |
| 10/10/18 | 4   | ISSUE FOR CONSTRUCTION |
| 11/01/18 | 5   | ISSUE FOR CONSTRUCTION |

DOE FACILITY CODE: 660-3086  
RIVERWOOD HIGH SCHOOL PHASE 3-B  
AUDITORIUM/GYMNASIUM ADDITION  
5900 RAIDER DRIVE NW SANDY SPRINGS, GA 30328  
FULTON COUNTY SCHOOLS RFP NO. 411-18

SECTION DETAILS

|             |          |
|-------------|----------|
| PROJECT NO. | 16015.02 |
| DATE        | 09/17/18 |
| DRAWN BY    | Author   |
| CHECKED BY  | Checker  |

A-6.51

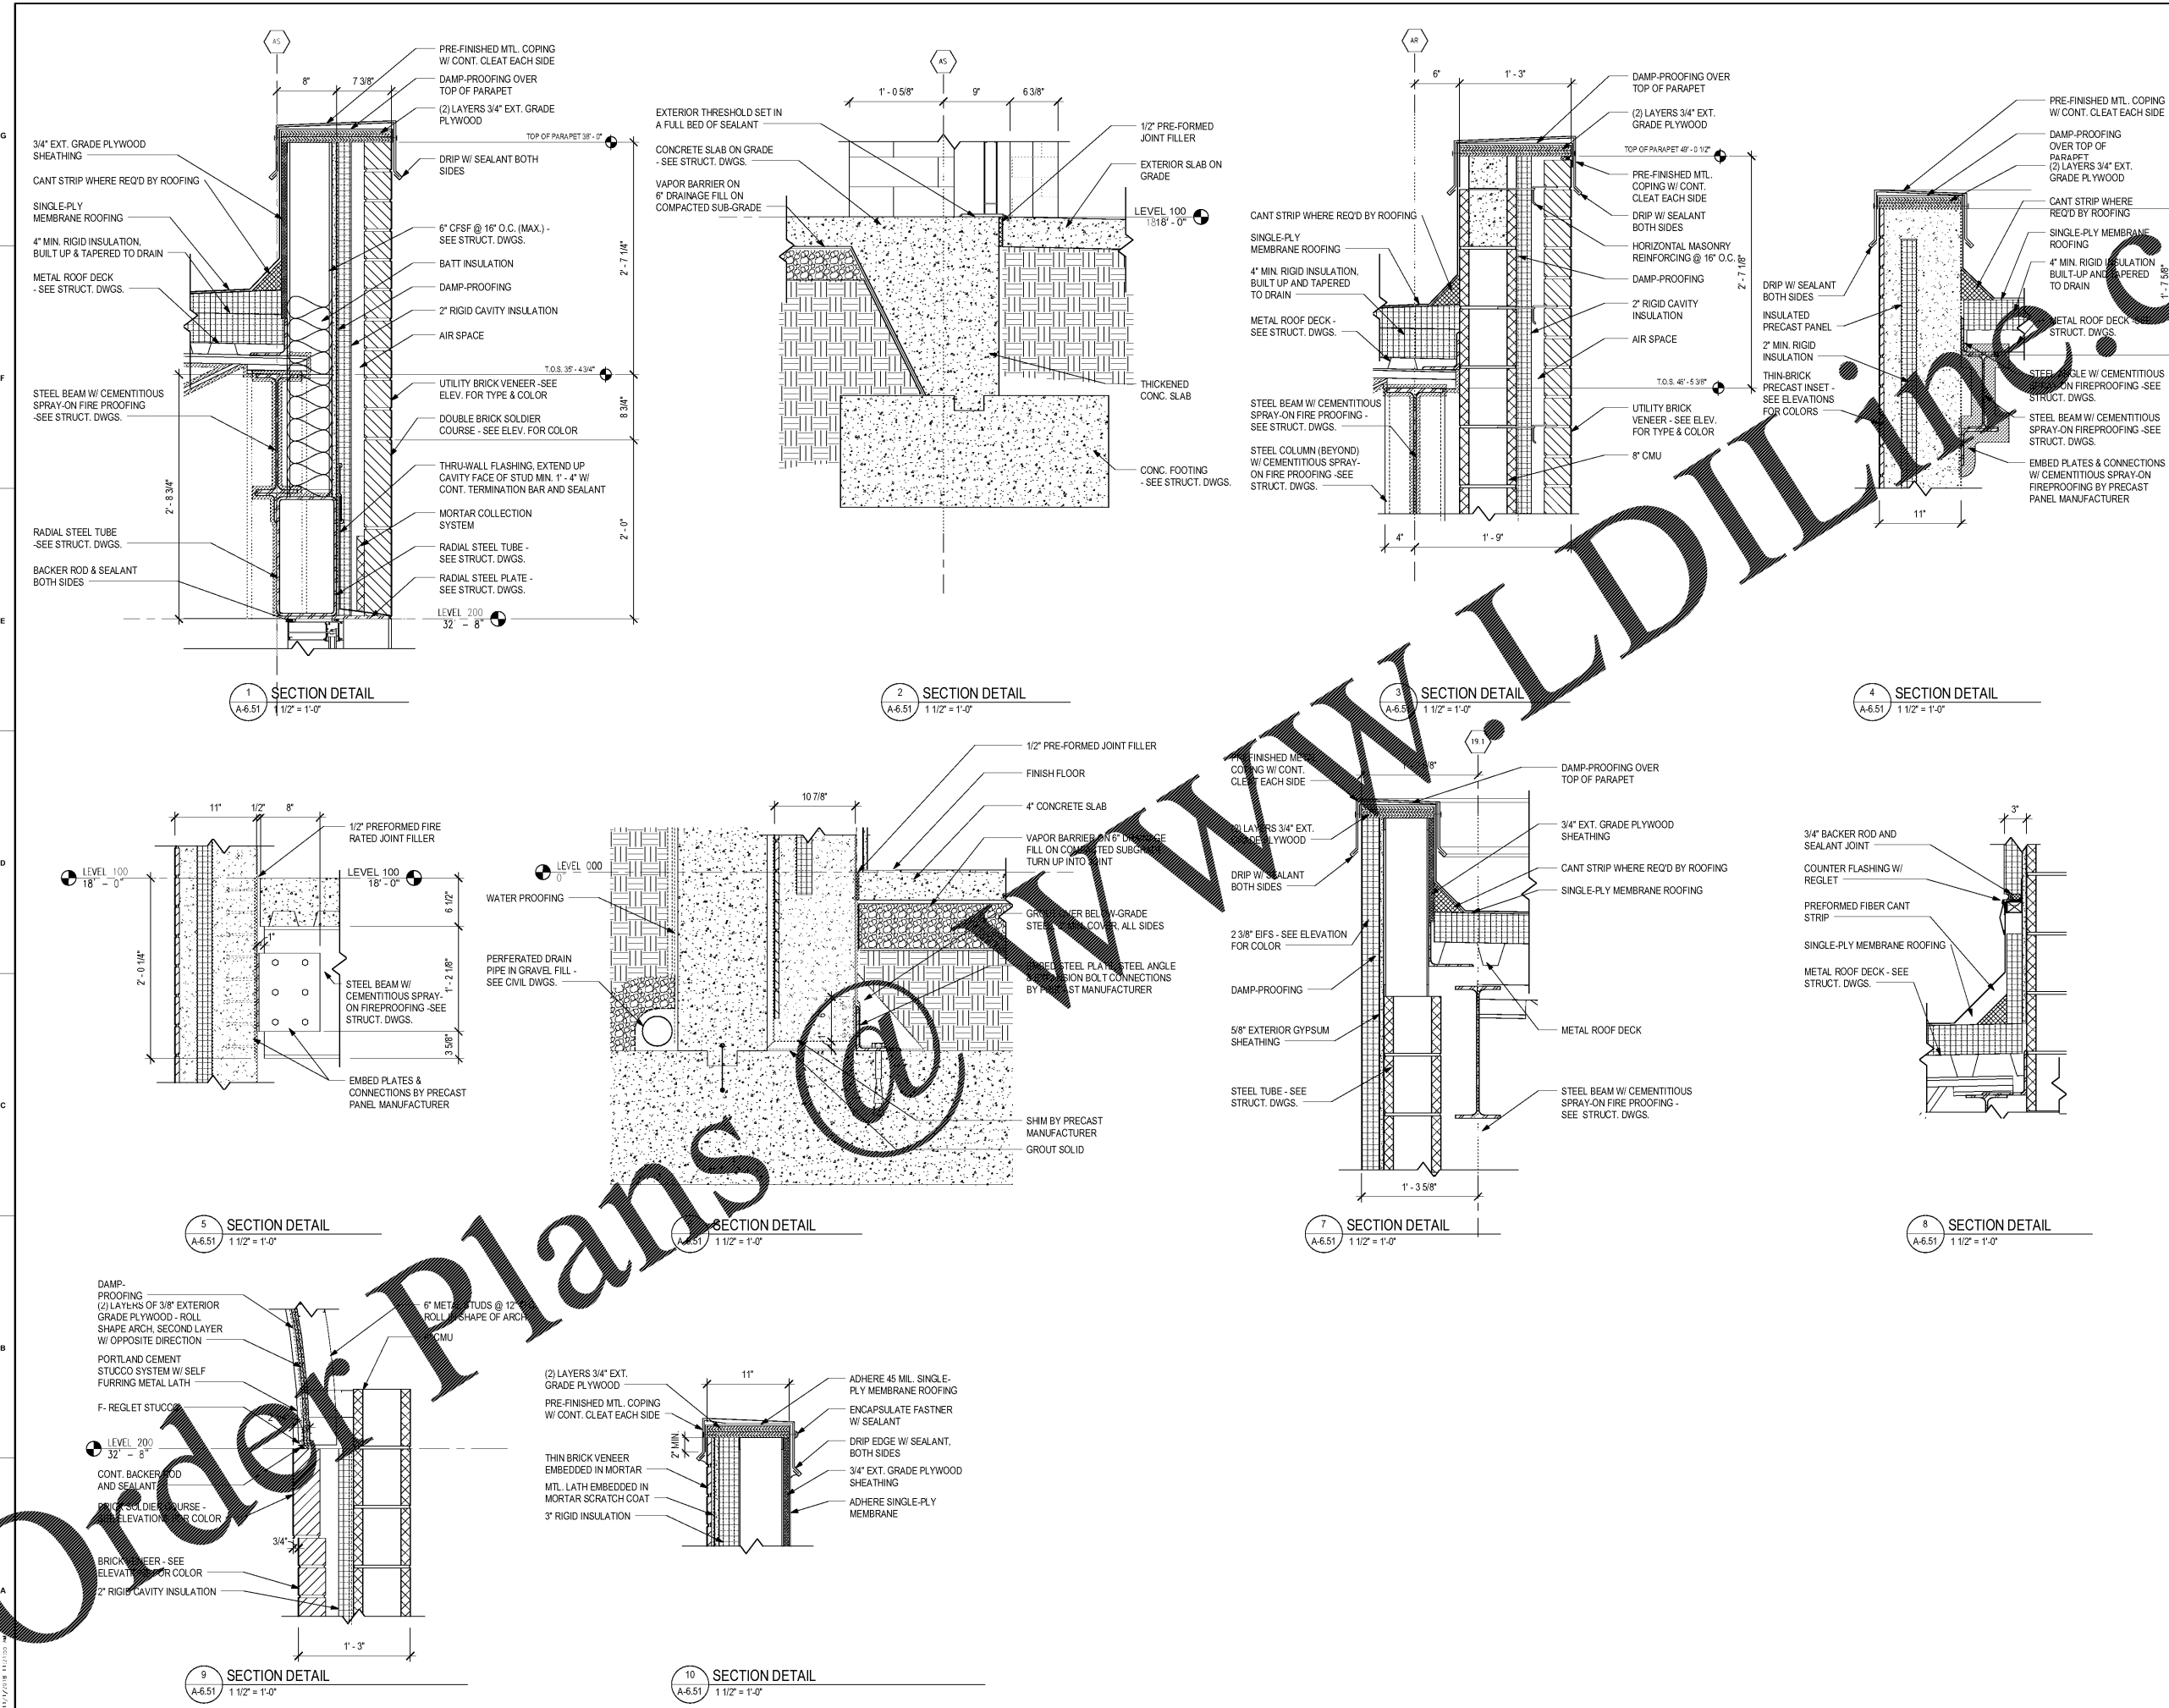

Order Plans