


Order Plans

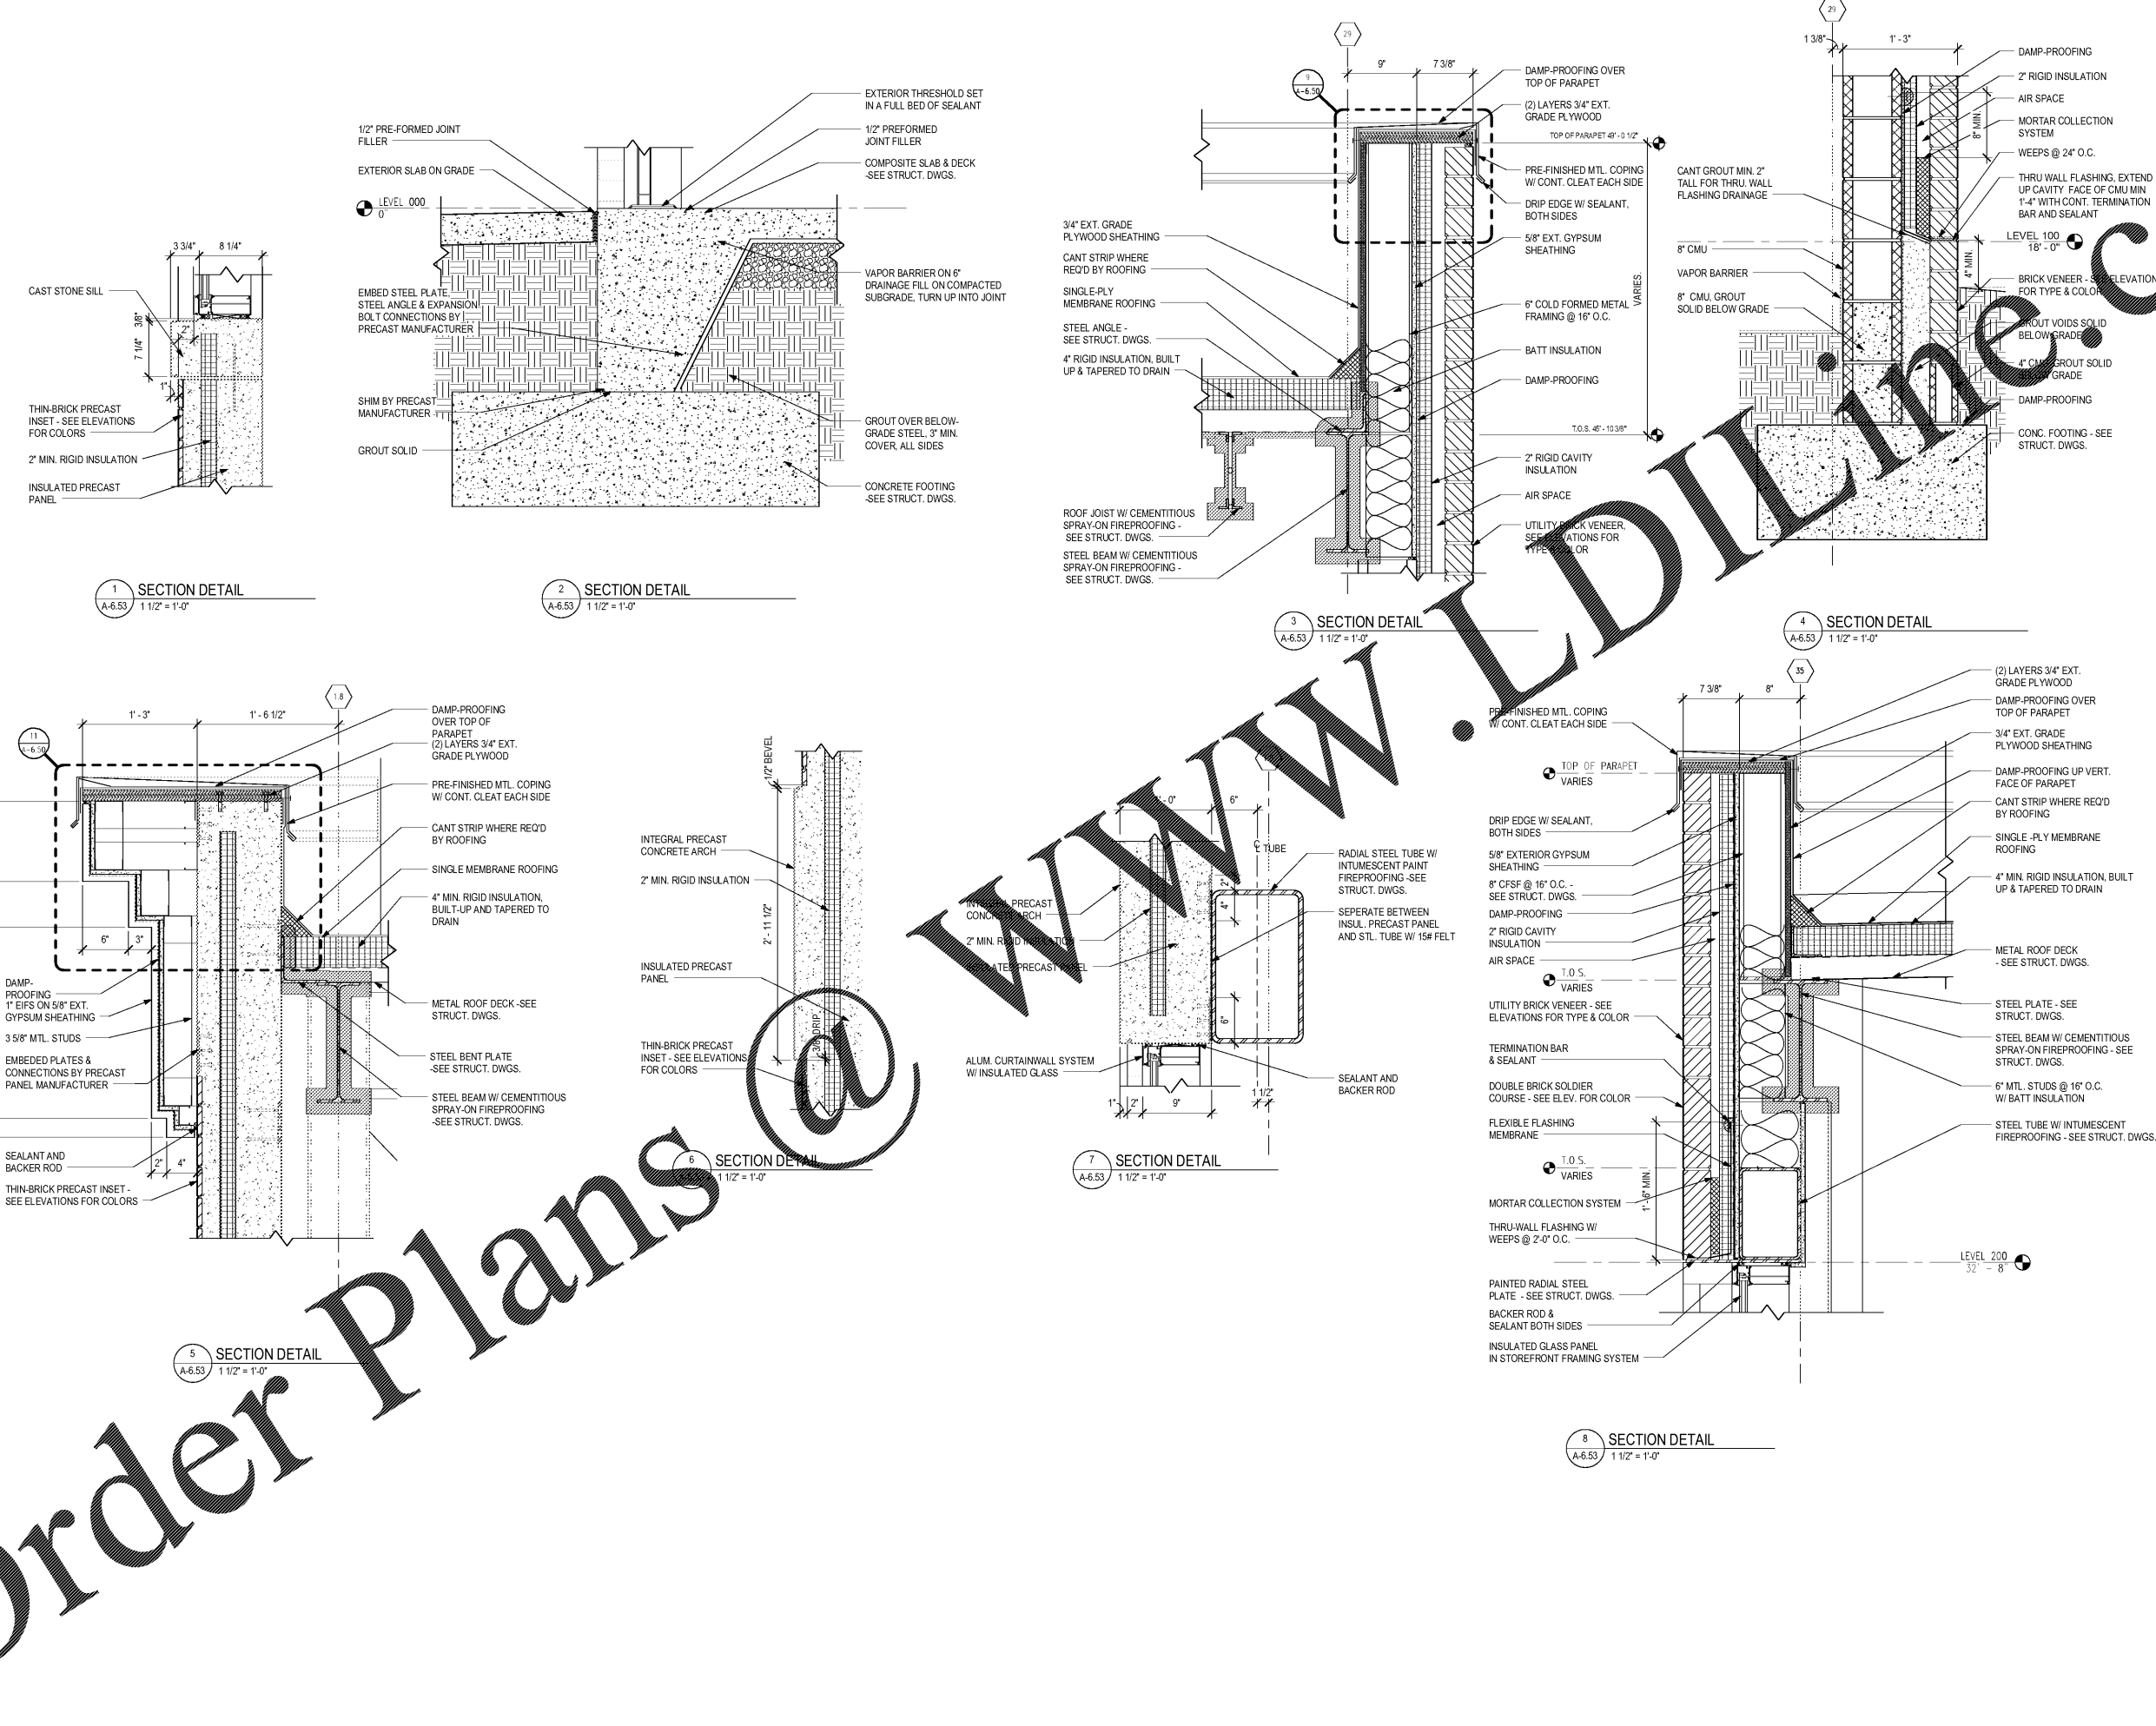

Architecture Facilitation Design

**CGLS ARCHITECTS**  
CHAPMAN GRIFFIN LANIER SUSSENBACH ARCHITECTS INC.  
MEMBERS IN GOOD STANDING WITH THE NATIONAL ARCHITECTURAL ASSOCIATION (NAA) AND THE AMERICAN INSTITUTE OF ARCHITECTS (AIA)

STATE OF GEORGIA  
REGISTERED ARCHITECT

DATE	NO.	DESCRIPTION
01/27/18	001	PRELIMINARY SUBMITTAL DESIGN DEVELOPMENT
02/19/18	002	CONSTRUCTION DOCUMENTS
02/17/18	003	CODE CHECK - SET/ PERMIT SET
07/18/18	004	FINAL GDC SUBMITTAL ISSUED FOR PROPOSALS

DOE FACILITY CODE: 660-3086  
**RIVERWOOD HIGH SCHOOL PHASE 3-8 AUDITORIUM/GYMNASIUM ADDITION**  
 5900 RAIDER DRIVE NW SANDY SPRINGS, GA 30328  
 FULTON COUNTY SCHOOLS RFP NO. 411-19

SECTION DETAILS

PROJECT NO. 16015.02  
 DATE: 09/17/18  
 DRAWN BY: Author  
 CHECKED BY: Checker  
 SHEETS:

**A-6.53**