


DATE	NO.	DESCRIPTION
01/27/18	001	SCHEMATIC DESIGN DEVELOPMENT
02/19/18	002	SCHEMATIC DESIGN DEVELOPMENT
02/17/18	003	SCHEMATIC DESIGN DEVELOPMENT
02/18/18	004	SCHEMATIC DESIGN DEVELOPMENT
02/18/18	005	SCHEMATIC DESIGN DEVELOPMENT
DOE FACILITY CODE: 660-3086  
**RIVERWOOD HIGH SCHOOL PHASE 3-B**  
**AUDITORIUM/GYMNASIUM ADDITION**  
 5900 RAIDER DRIVE NW SANDY SPRINGS, GA 30328  
 FULTON COUNTY SCHOOLS RFP NO. 411-19

CHAPMAN GRIFFIN LANIER SUSENBACH ARCHITECTS  
 400 Galleria Pkwy., Suite 100 Atlanta, Ga 30339 Phone: 404.733.5493

SECTION NO.	16015.02
DATE	09/17/18
DRAWN BY	Author
CHECKED BY	Cracker
DATE	
SCALE	

**A-6.54**

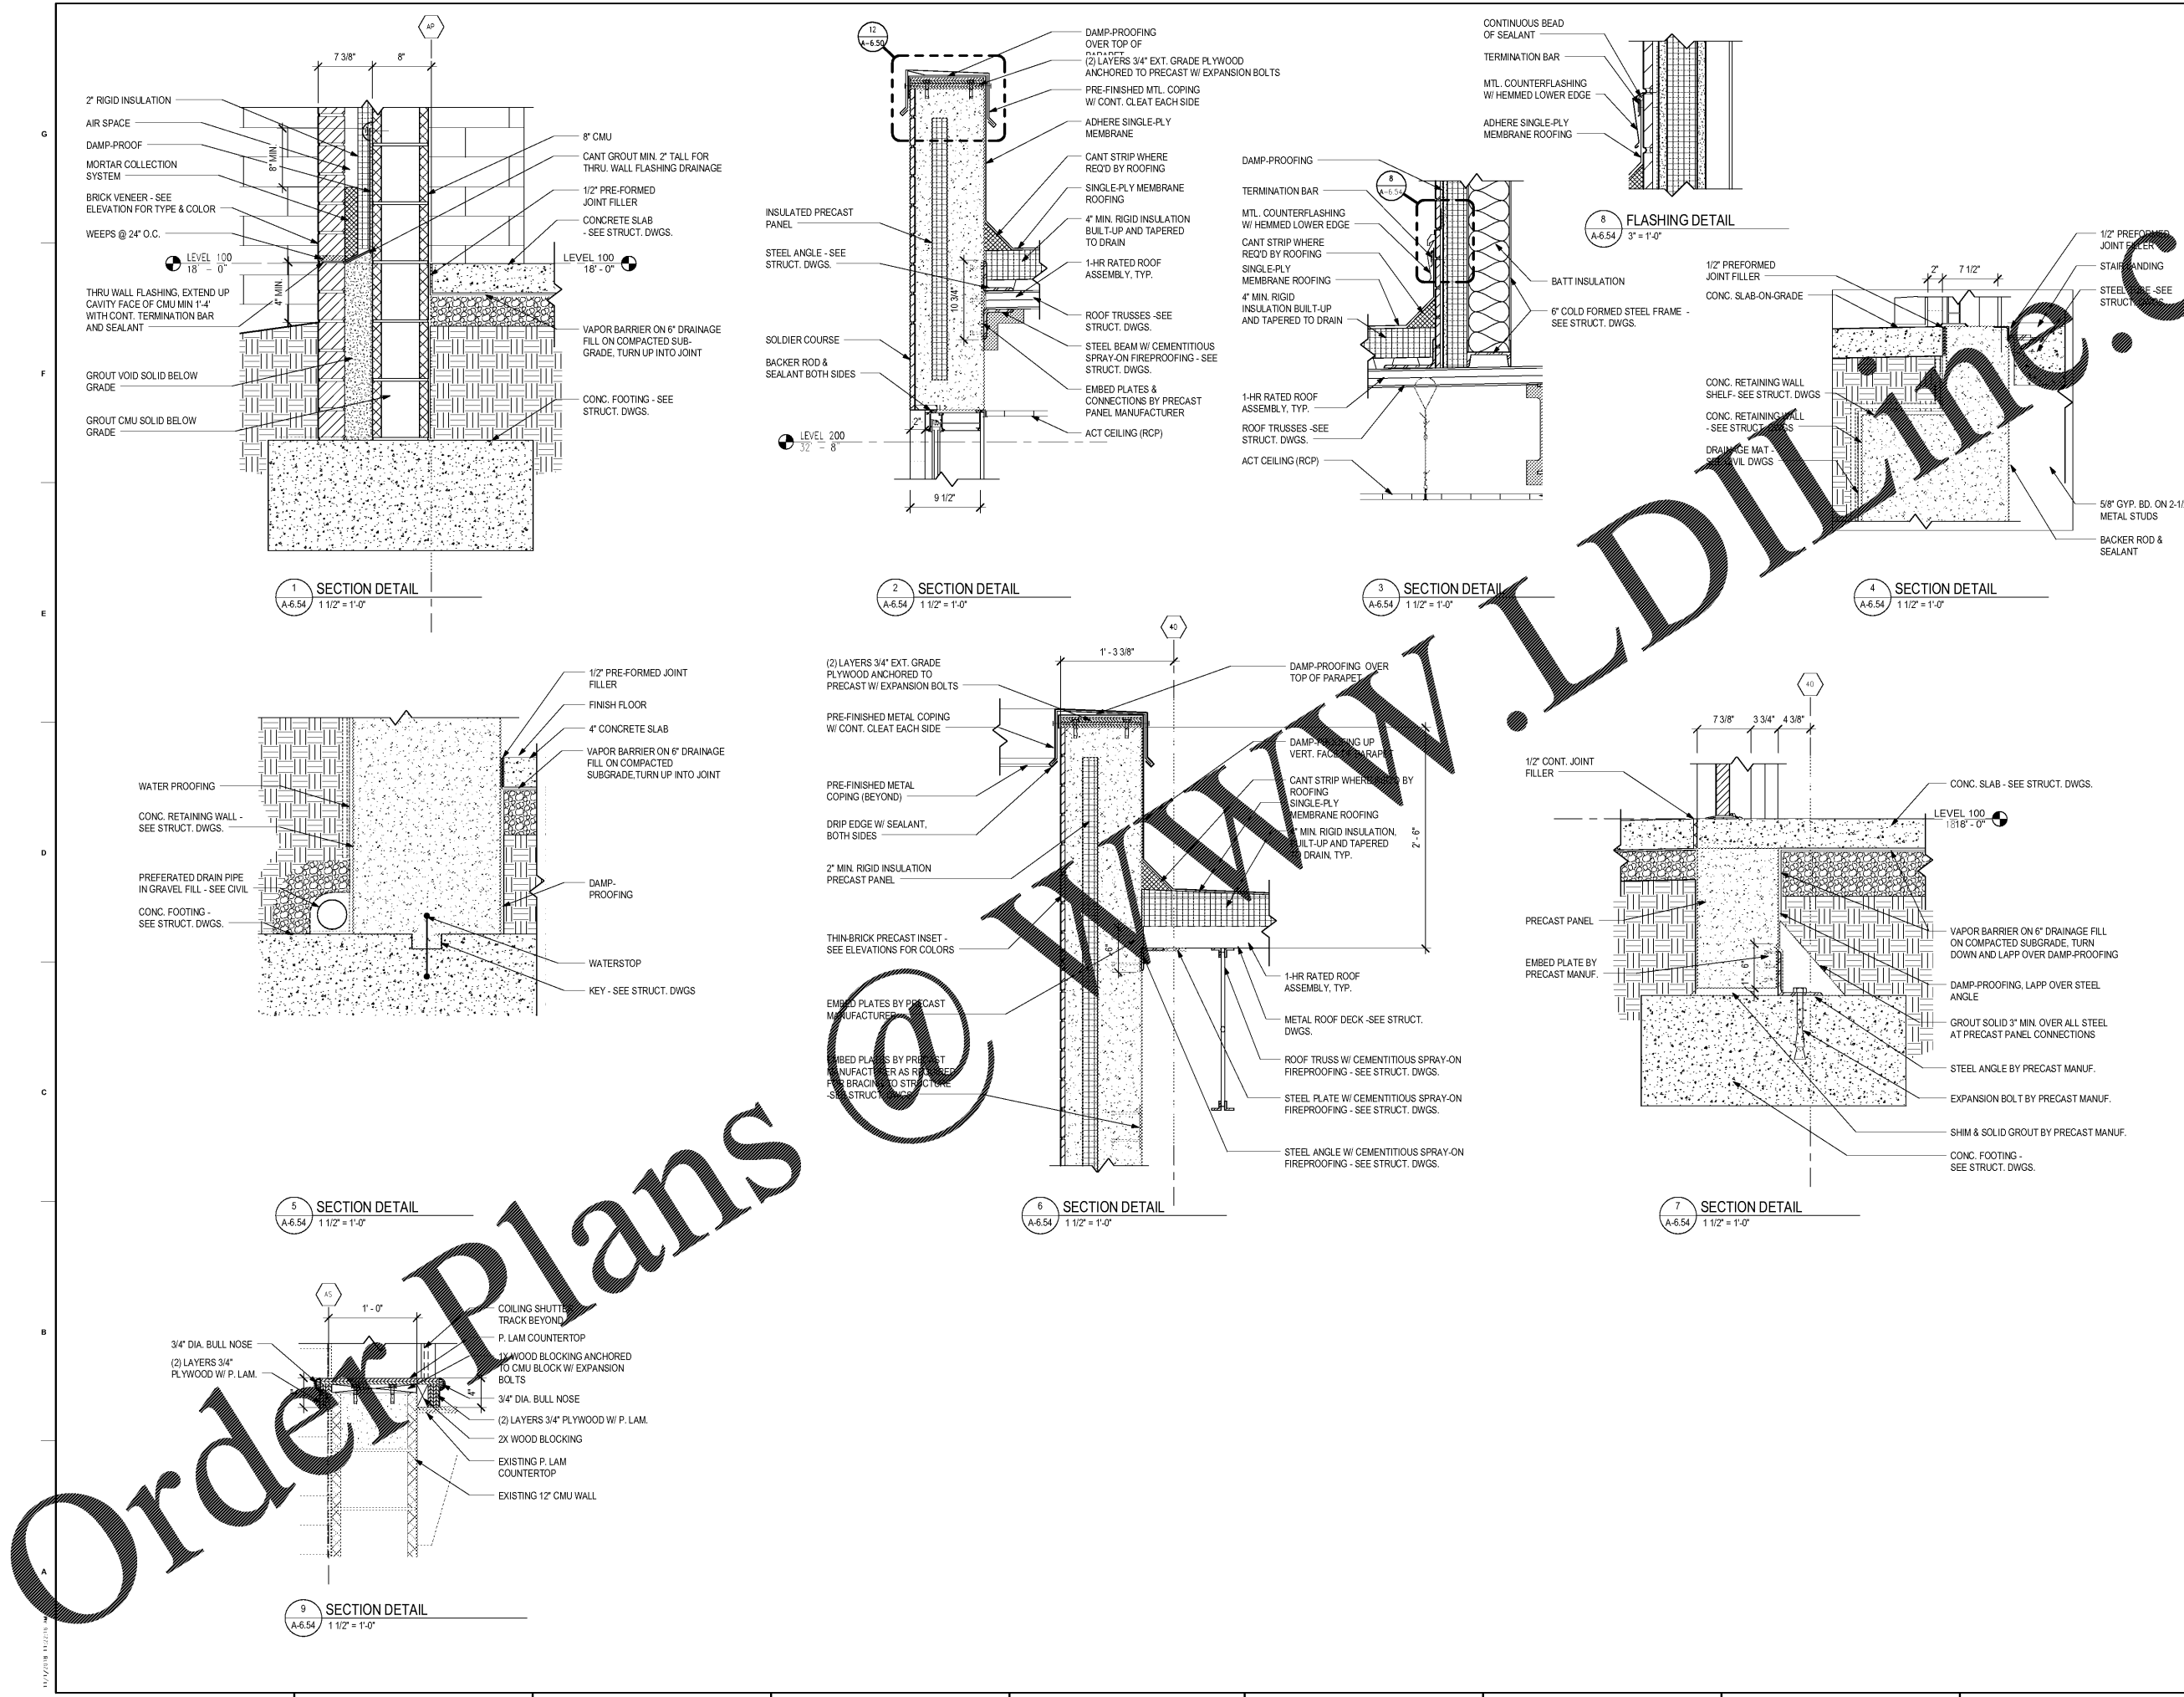

**Order Plans**