



CHAPMAN GRIFFIN LANIER ARCHITECTS  
REGISTERED ARCHITECT

RELEASED FOR CONSTRUCTION



DATE	NO.	DESCRIPTION
03/27/18		SCHE PRELIMINARY SUBMITTAL DESIGN DEVELOPMENT
06/19/18		SCHE CONSTRUCTION DOCUMENTS
09/17/18		SCHE CHECK - SET/ PERMIT SET
10/10/18		FINAL SCHE SUBMITTAL ISSUED FOR PROPOSAL

DATE	NO.	DESCRIPTION
03/27/18		SCHE PRELIMINARY SUBMITTAL DESIGN DEVELOPMENT
06/19/18		SCHE CONSTRUCTION DOCUMENTS
09/17/18		SCHE CHECK - SET/ PERMIT SET
10/10/18		FINAL SCHE SUBMITTAL ISSUED FOR PROPOSAL

DOE FACILITY CODE: 660-3086  
 RIVERWOOD HIGH SCHOOL PHASE 3-8  
 AUDITORIUM/GYMNASIUM ADDITION  
 5900 RAIDER DRIVE NW SANDY SPRINGS, GA 30328  
 FULTON COUNTY SCHOOLS RFP NO. 411-19


MISCELLANEOUS  
 DETAILS - MAIN  
 GYMNASIUM

PROJECT NO. 16015.02  
 DATE 09/17/18  
 DRAWN BY: Author  
 CHECKED BY: Checker

DATE: 09/17/18

**A-6.71**

CHAPMAN GRIFFIN LANIER SUSSENBACH ARCHITECTS  
 400 Galleria Pkwy., Suite 100 Atlanta, Ga 30339 Phone: 404.733.5493

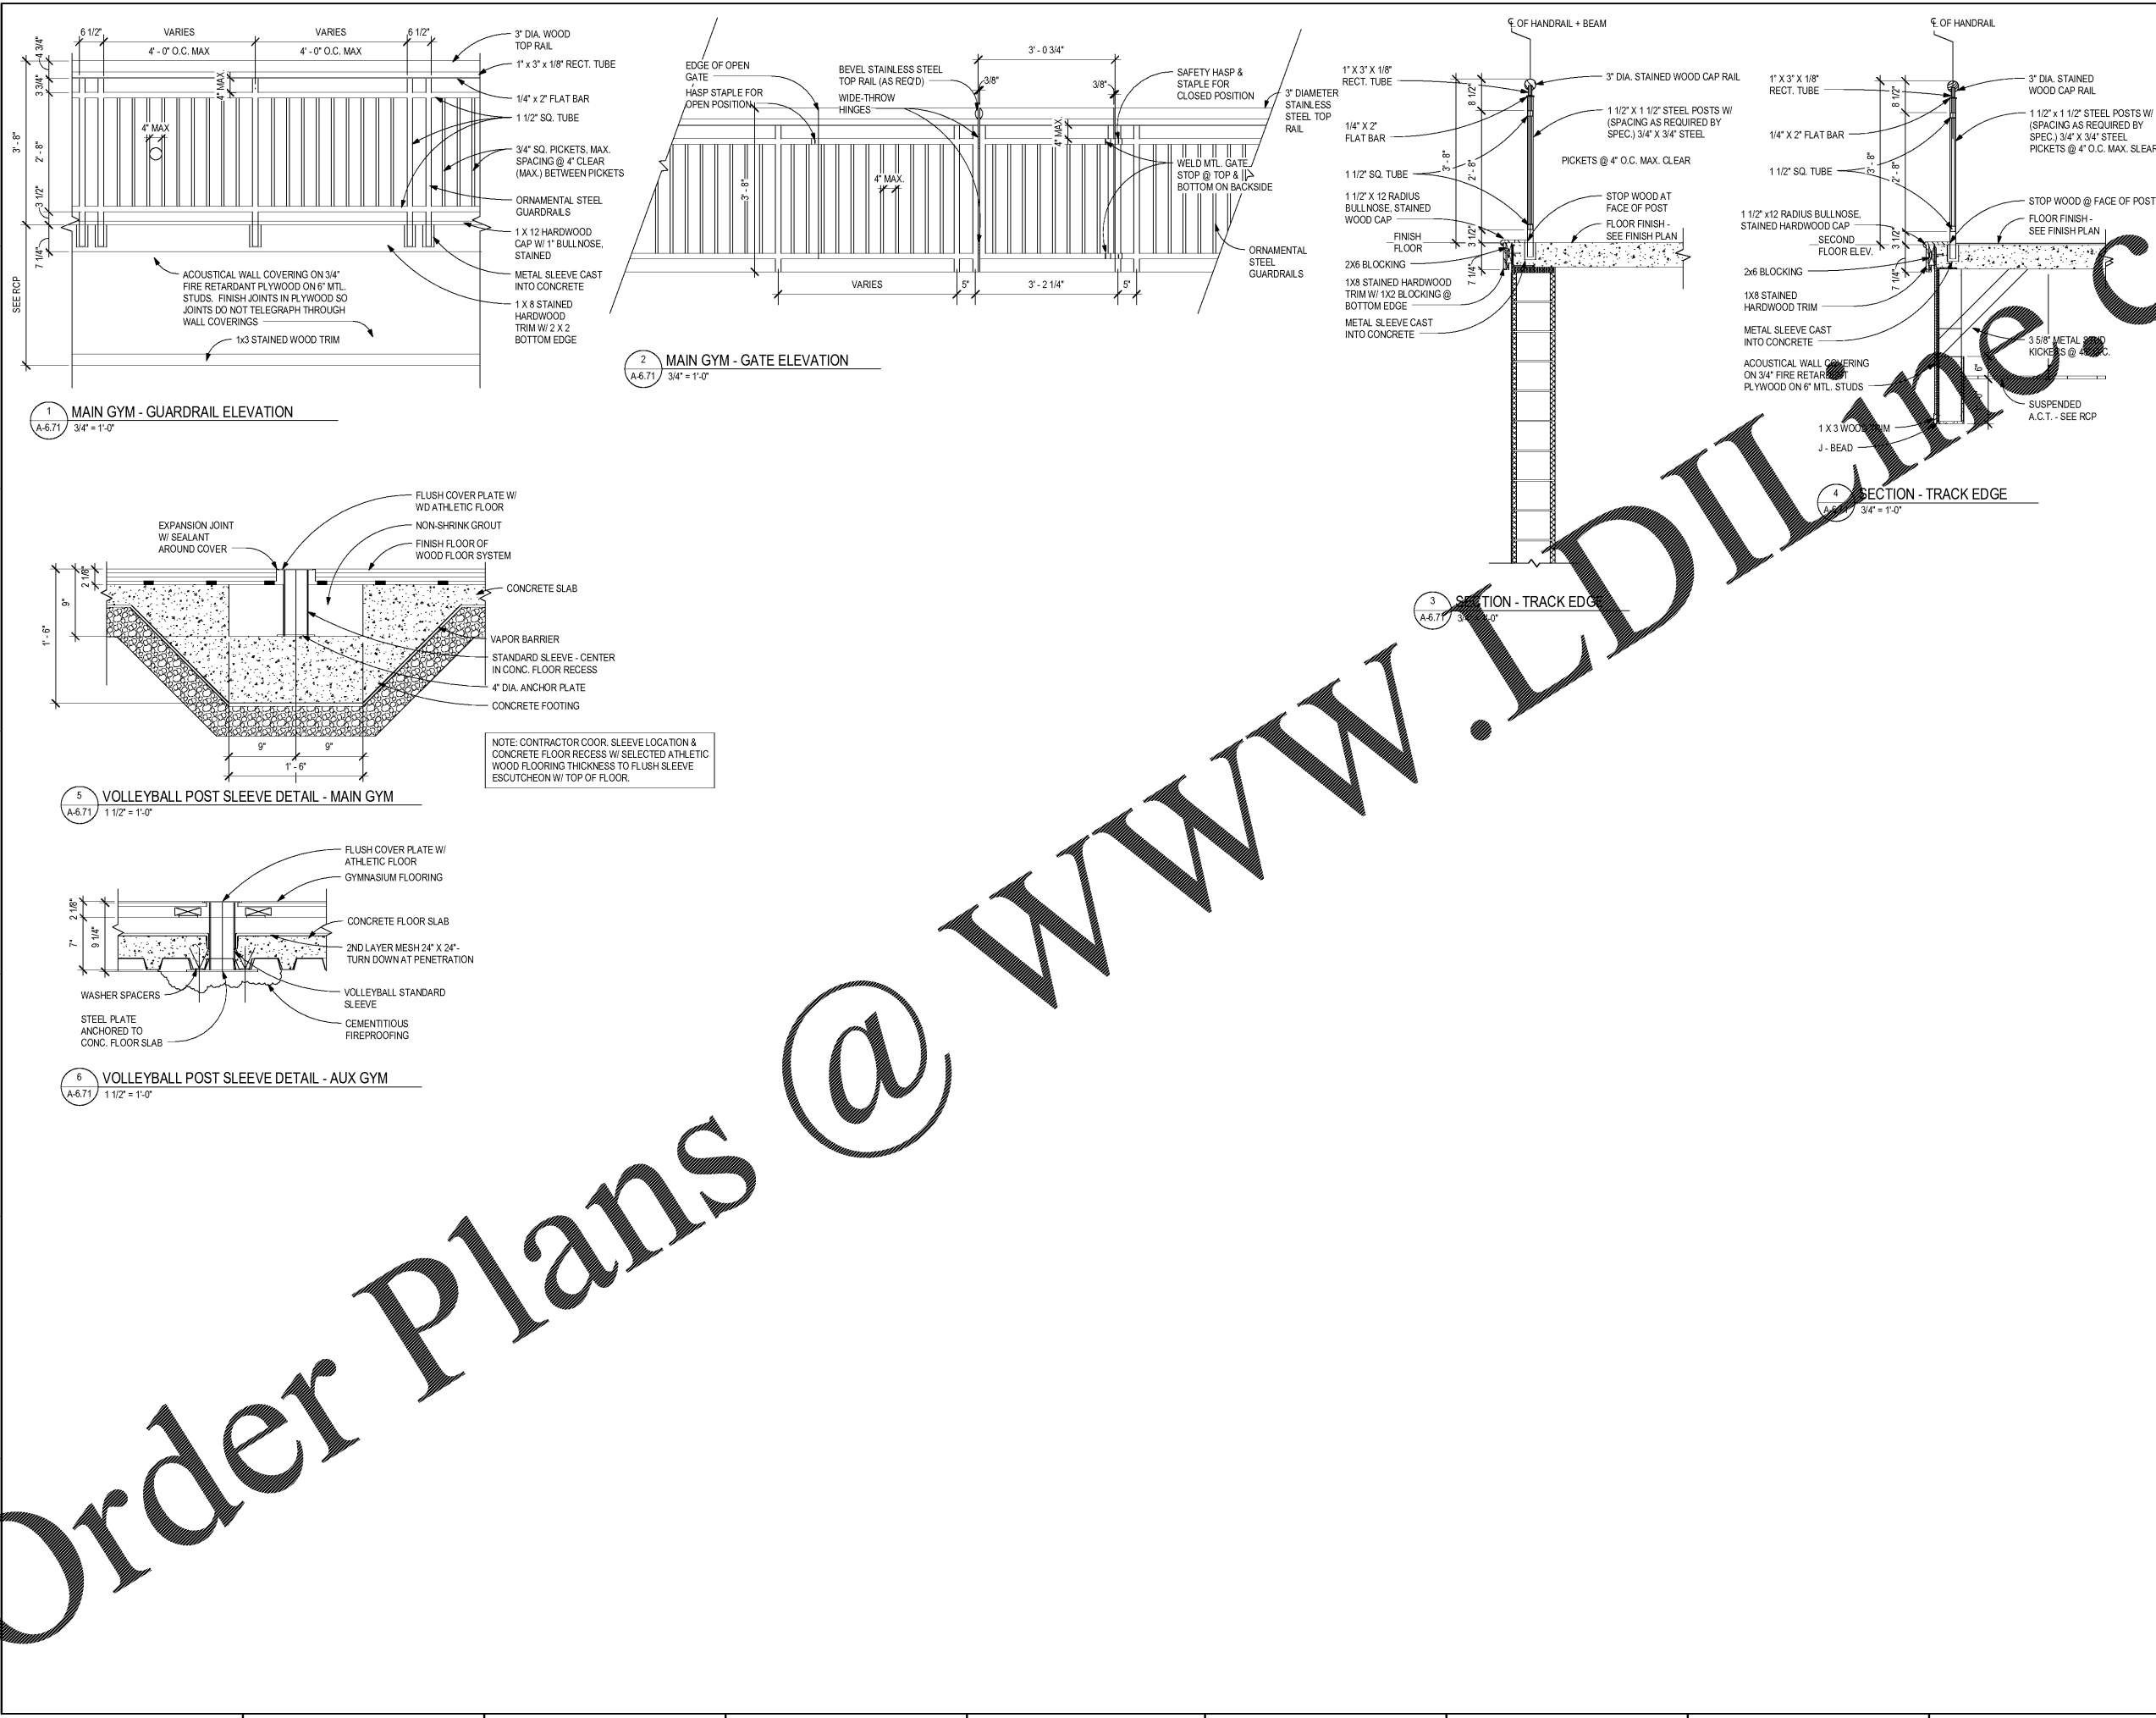

Order Plans @ WWW.LDILLINE.COM

11/17/2018 10:20:53