


DATE	NO.	DESCRIPTION
10/15/18		FINAL CONC SUBMITTAL ISSUED FOR PROPOSALS
11/01/18		

DOE FACILITY CODE: 680-3086  
 Suite 350 Atlanta, Ga 30339 Phone: 404.733.5493  
**RIVERWOOD HIGH SCHOOL - PHASE 3 - AUDITORIUM/GYMNASIUM ADDITION**  
 5900 RAIDER DRIVE NW SANDY SPRINGS, GA 30328  
 FULTON COUNTY SCHOOLS RFP NO. XXX-XX

FOUNDATION SECTIONS & DETAILS

PROJECT NO. 0217302.00  
 DATE 09/17/18  
 DRAWN BY: Author  
 CHECKED BY: Checker

**S-3.17**

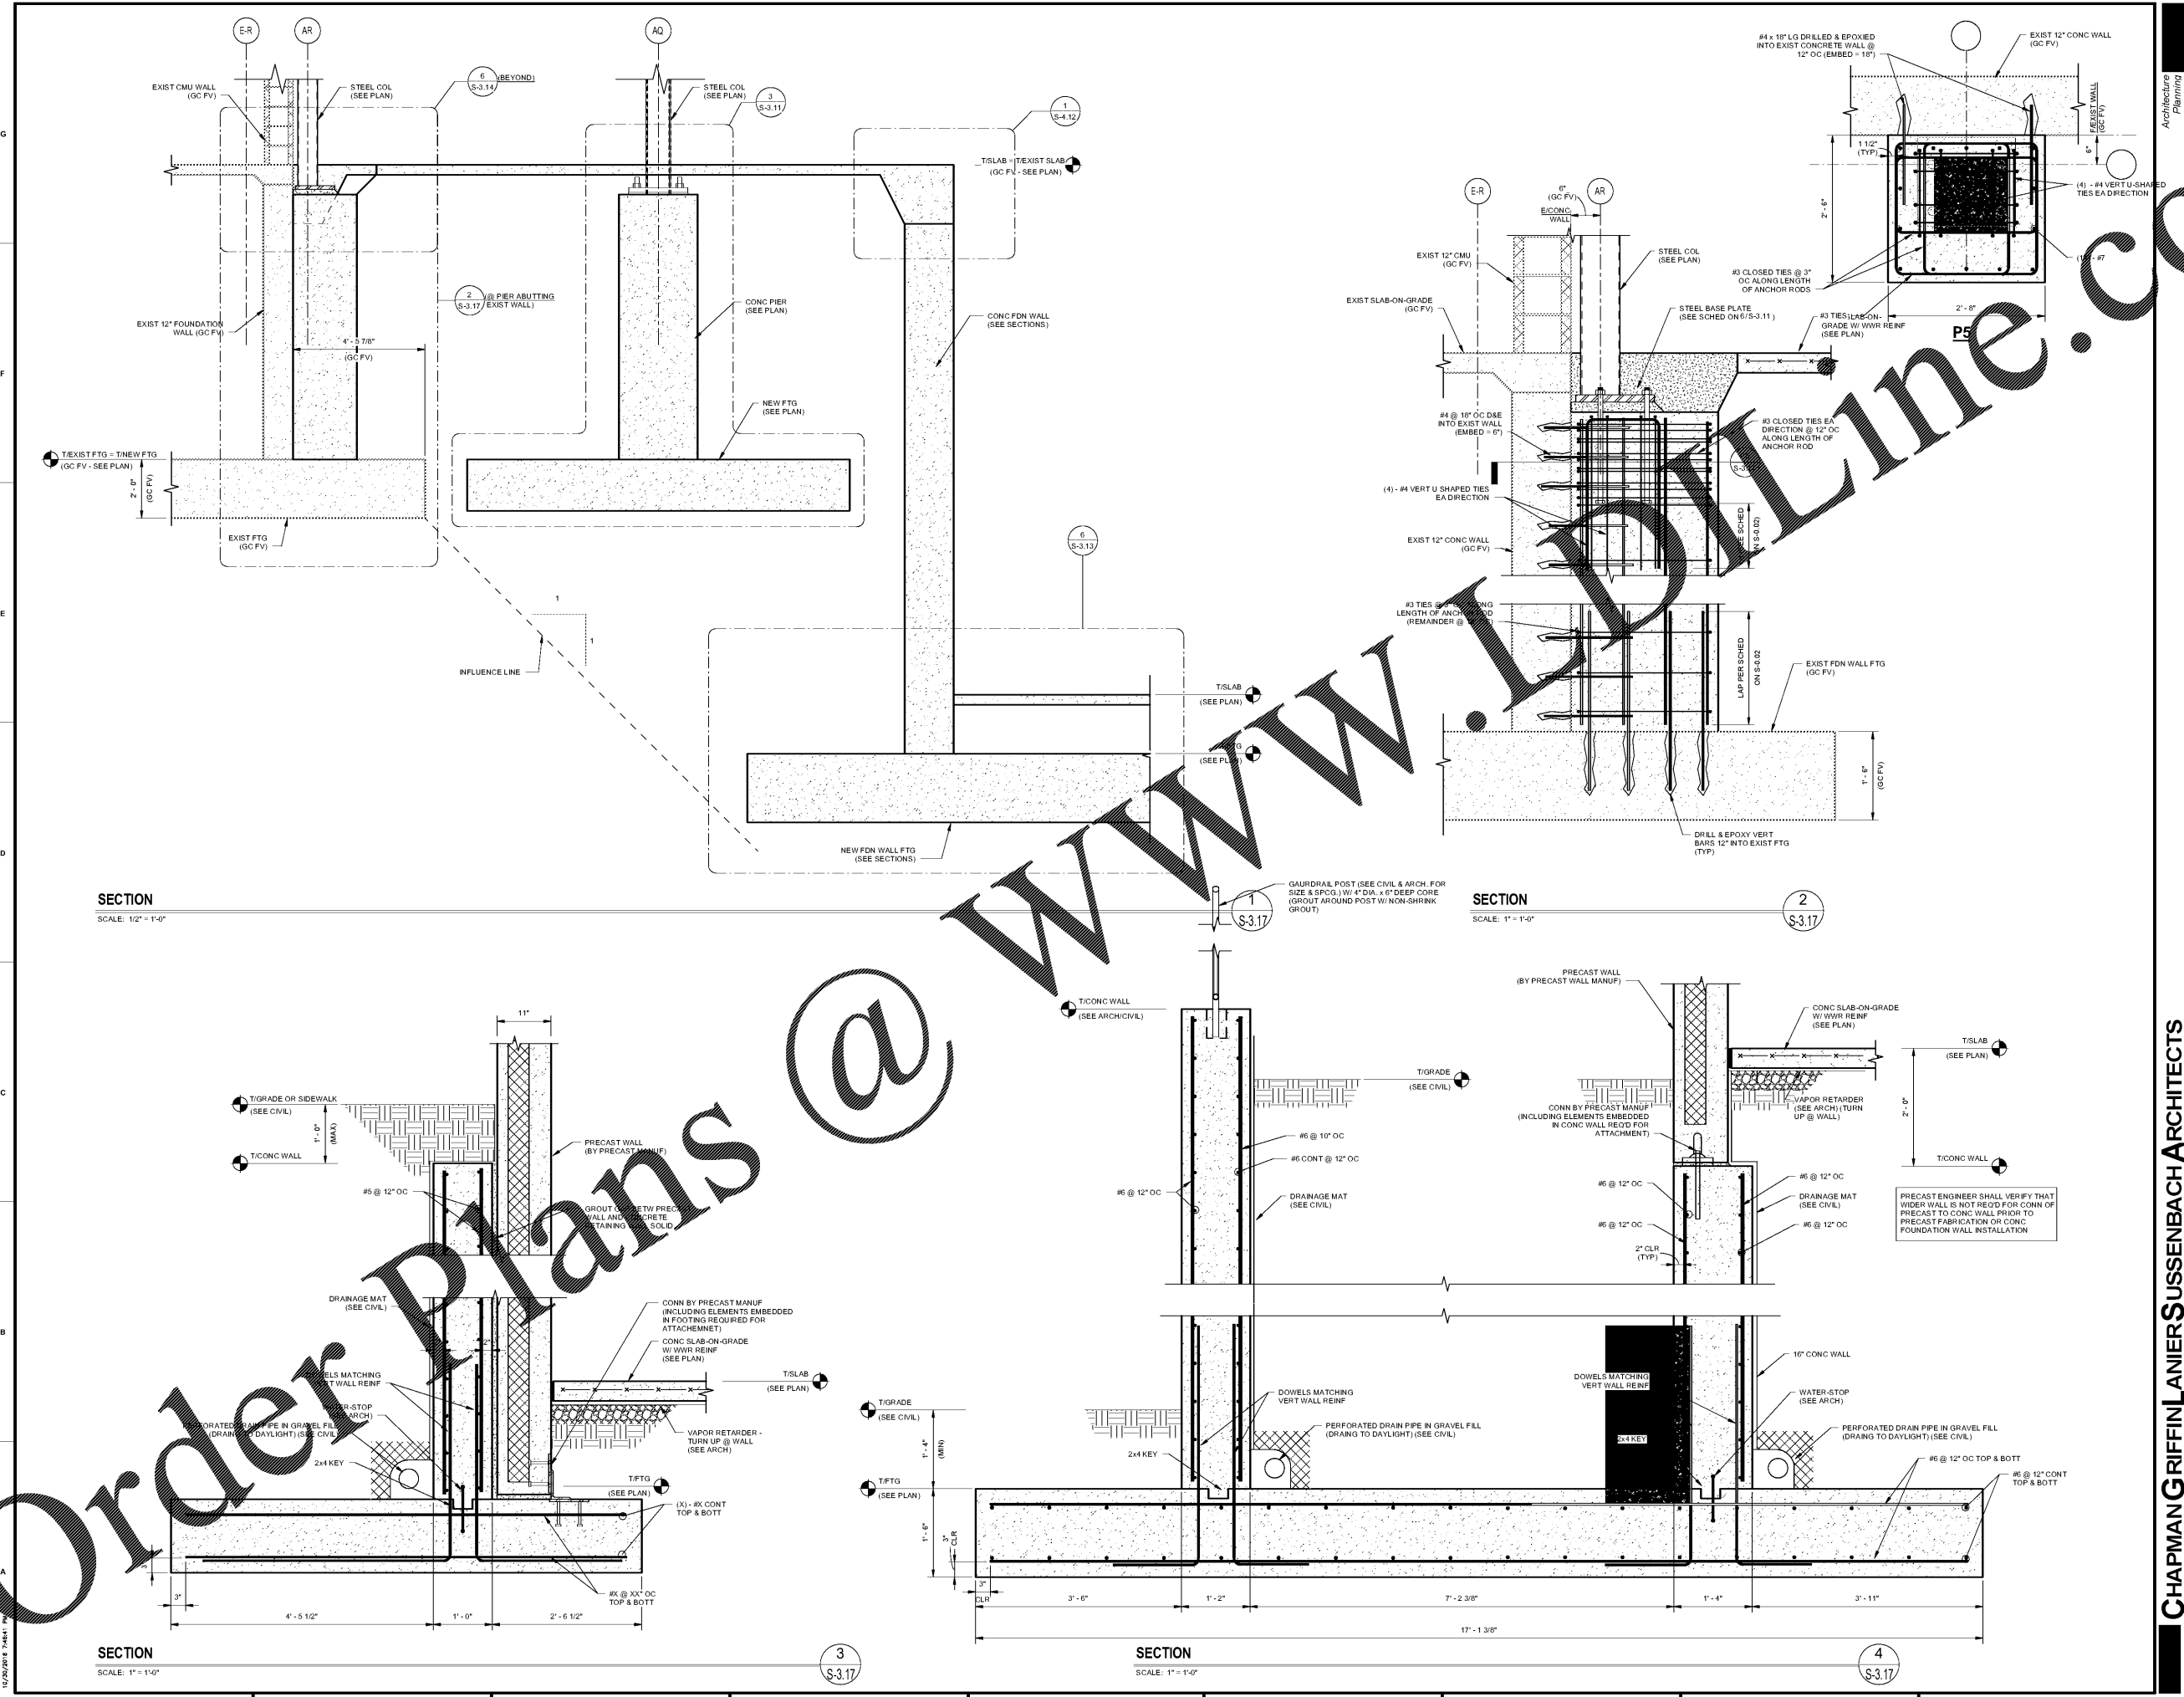

Order Plans @