



Architecture
Planning
Facilitation Design

CHAPMAN GRIFFIN LANIER SUSENBACH ARCHITECTS

RELEASED FOR CONSTRUCTION

PES STRUCTURAL ENGINEERS

REGISTERED PROFESSIONAL ENGINEER

11/01/2018

DATE	NO.	DESCRIPTION
06/19/18		SIZE CONSTRUCTION DOCUMENTS
09/17/18		DOE CHECK - REV. PERMITS SET
10/19/18		FINAL CONSTRUCTION PERMITS ISSUED FOR PROPOSALS

DOE FACILITY CODE: 680-3086
 Atlanta, Ga 30339 Phone: 404.733.5493

RIVERWOOD HIGH SCHOOL - PHASE 3 - AUDITORIUM/GYMNASIUM ADDITION

5900 RAIDER DRIVE NW SANDY SPRINGS, GA 30328

FULTON COUNTY SCHOOLS RFP NO. XXX-XX

PROJECT NO. 0217302.00

DATE: 09/17/18

DRAWN BY: RAS CHECKED BY: ACS

SCALE: 1" = 1'-0"

12/05/2018 14:02 PM

ORDER PLANS

FLOOR FRAMING SECTIONS & DETAILS


S-4.13

CHAPMAN GRIFFIN LANIER SUSENBACH ARCHITECTS

2500 Cumberland Pkwy

12/05/2018 14:02 PM

12/05/2018 14:02 PM

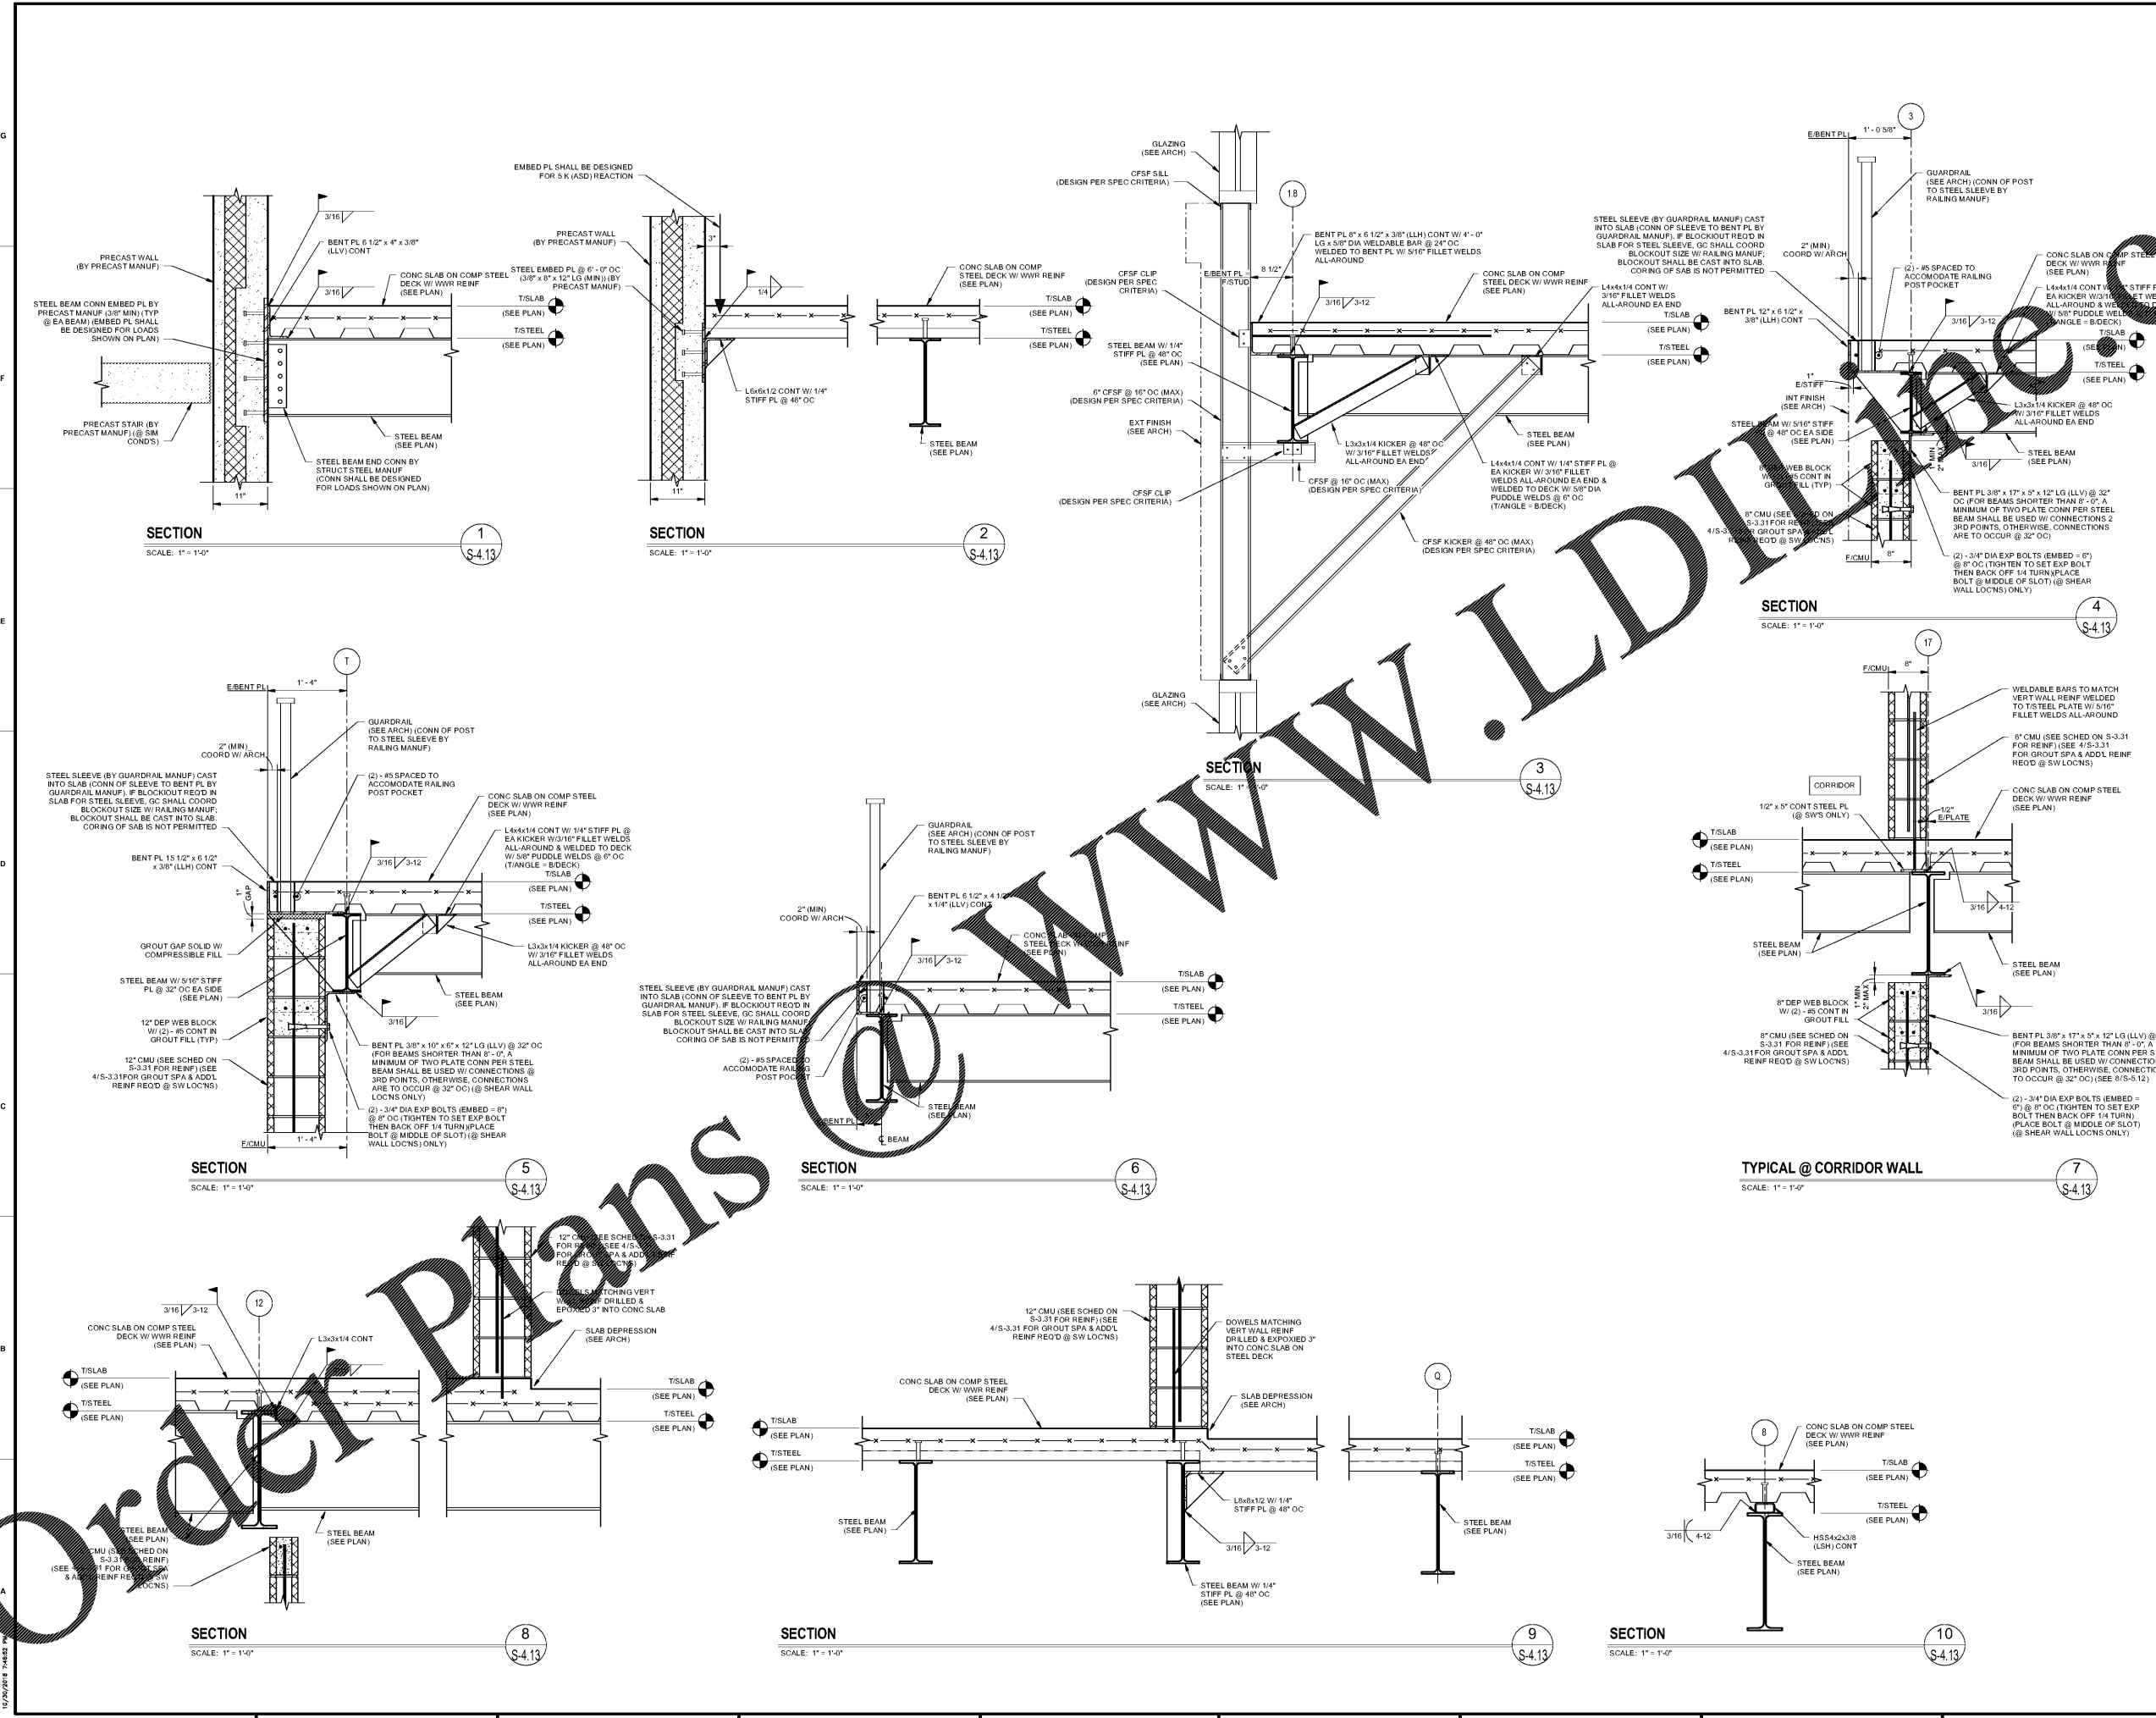

ORDER PLANS