


DATE	NO.	DESCRIPTION
06/15/18		SIZE CONSTRUCTION DOCUMENTS
09/11/18		DOE CHECK-SEAL PERMIT SET
10/15/18		FINAL CONSTRUCTION PERMIT SET
11/01/18		ISSUED FOR PROPOSALS

**CHAPMAN GRIFFIN LANIER SUSENBACH ARCHITECTS**  
 2500 Cumberland Pkwy., Suite 350, Atlanta, Ga 30339, Phone: 404.733.5493  
**DOE FACILITY CODE: 680-3086**  
**RIVERWOOD HIGH SCHOOL - PHASE 3 - AUDITORIUM/GYMNASIUM ADDITION**  
 5900 RAIDER DRIVE NW SANDY SPRINGS, GA 30328  
 FULTON COUNTY SCHOOLS RFP NO. XXX-XX

**FLOOR FRAMING SECTIONS & DETAILS**

PROJECT NO. 0217302.00  
 DATE: 09/17/18  
 DRAWN BY: RAS  
 CHECKED BY: ACS

**S-4.14**

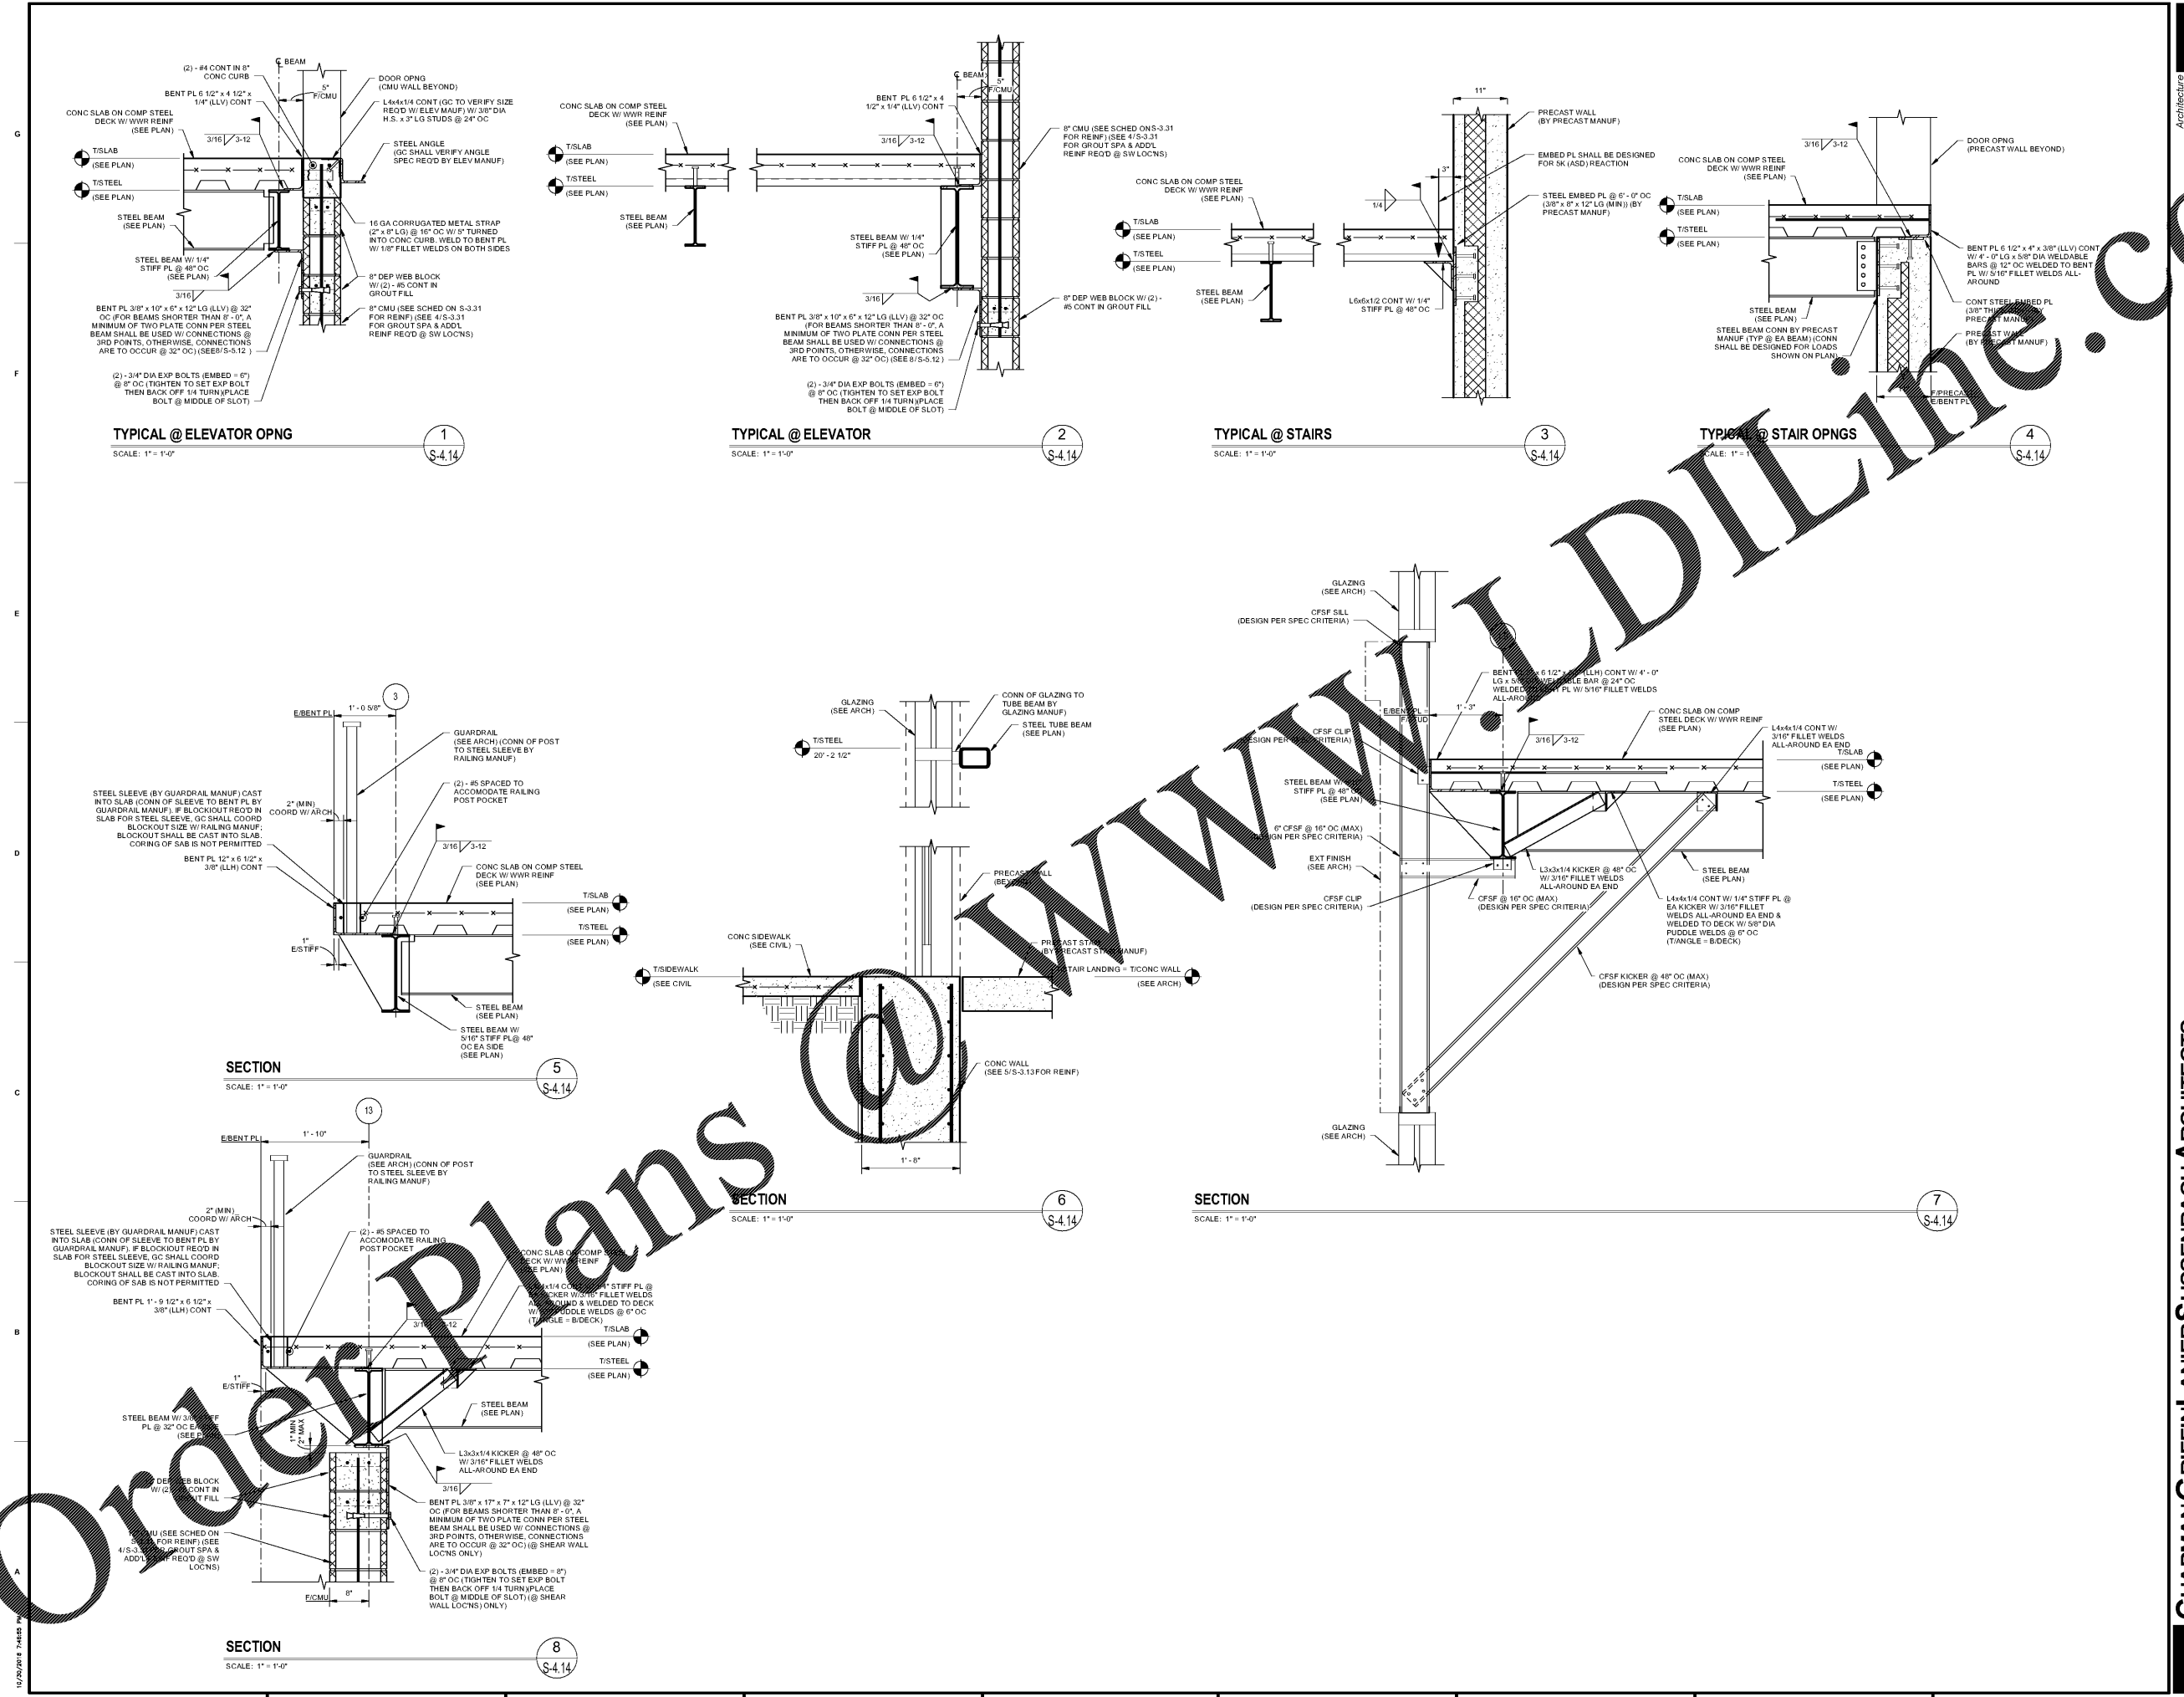

Order Plans