


| DATE | NO. | DESCRIPTION |
|----------|-----|-------------------------------------|
| 06/16/18 | | FOR CONSTRUCTION DOCUMENTS |
| 09/12/18 | | FOR CHECK-SET/PERMIT SET |
| 10/12/18 | | FINAL ISSUE SUBMITTED FOR PROPOSALS |
| 11/01/18 | | |

CHAPMAN GRIFFIN LANIER SUSENBACH ARCHITECTS
 2500 Cumberland Pkwy., Suite 350, Atlanta, Ga 30339, Phone: 404.733.2419
 DOE FACILITY CODE: 680-3086
RIVERWOOD HIGH SCHOOL - PHASE 3 - AUDITORIUM/GYMNASIUM ADDITION
 5900 RAIDER DRIVE NW SANDY SPRINGS, GA 30328
 FULTON COUNTY SCHOOLS RFP NO. XXX-XX

ROOF FRAMING SECTIONS & DETAILS

PROJECT NO. 0217302.00
 DATE: 09/17/18
 DRAWN BY: RAS
 CHECKED BY: ACB

S-5.12

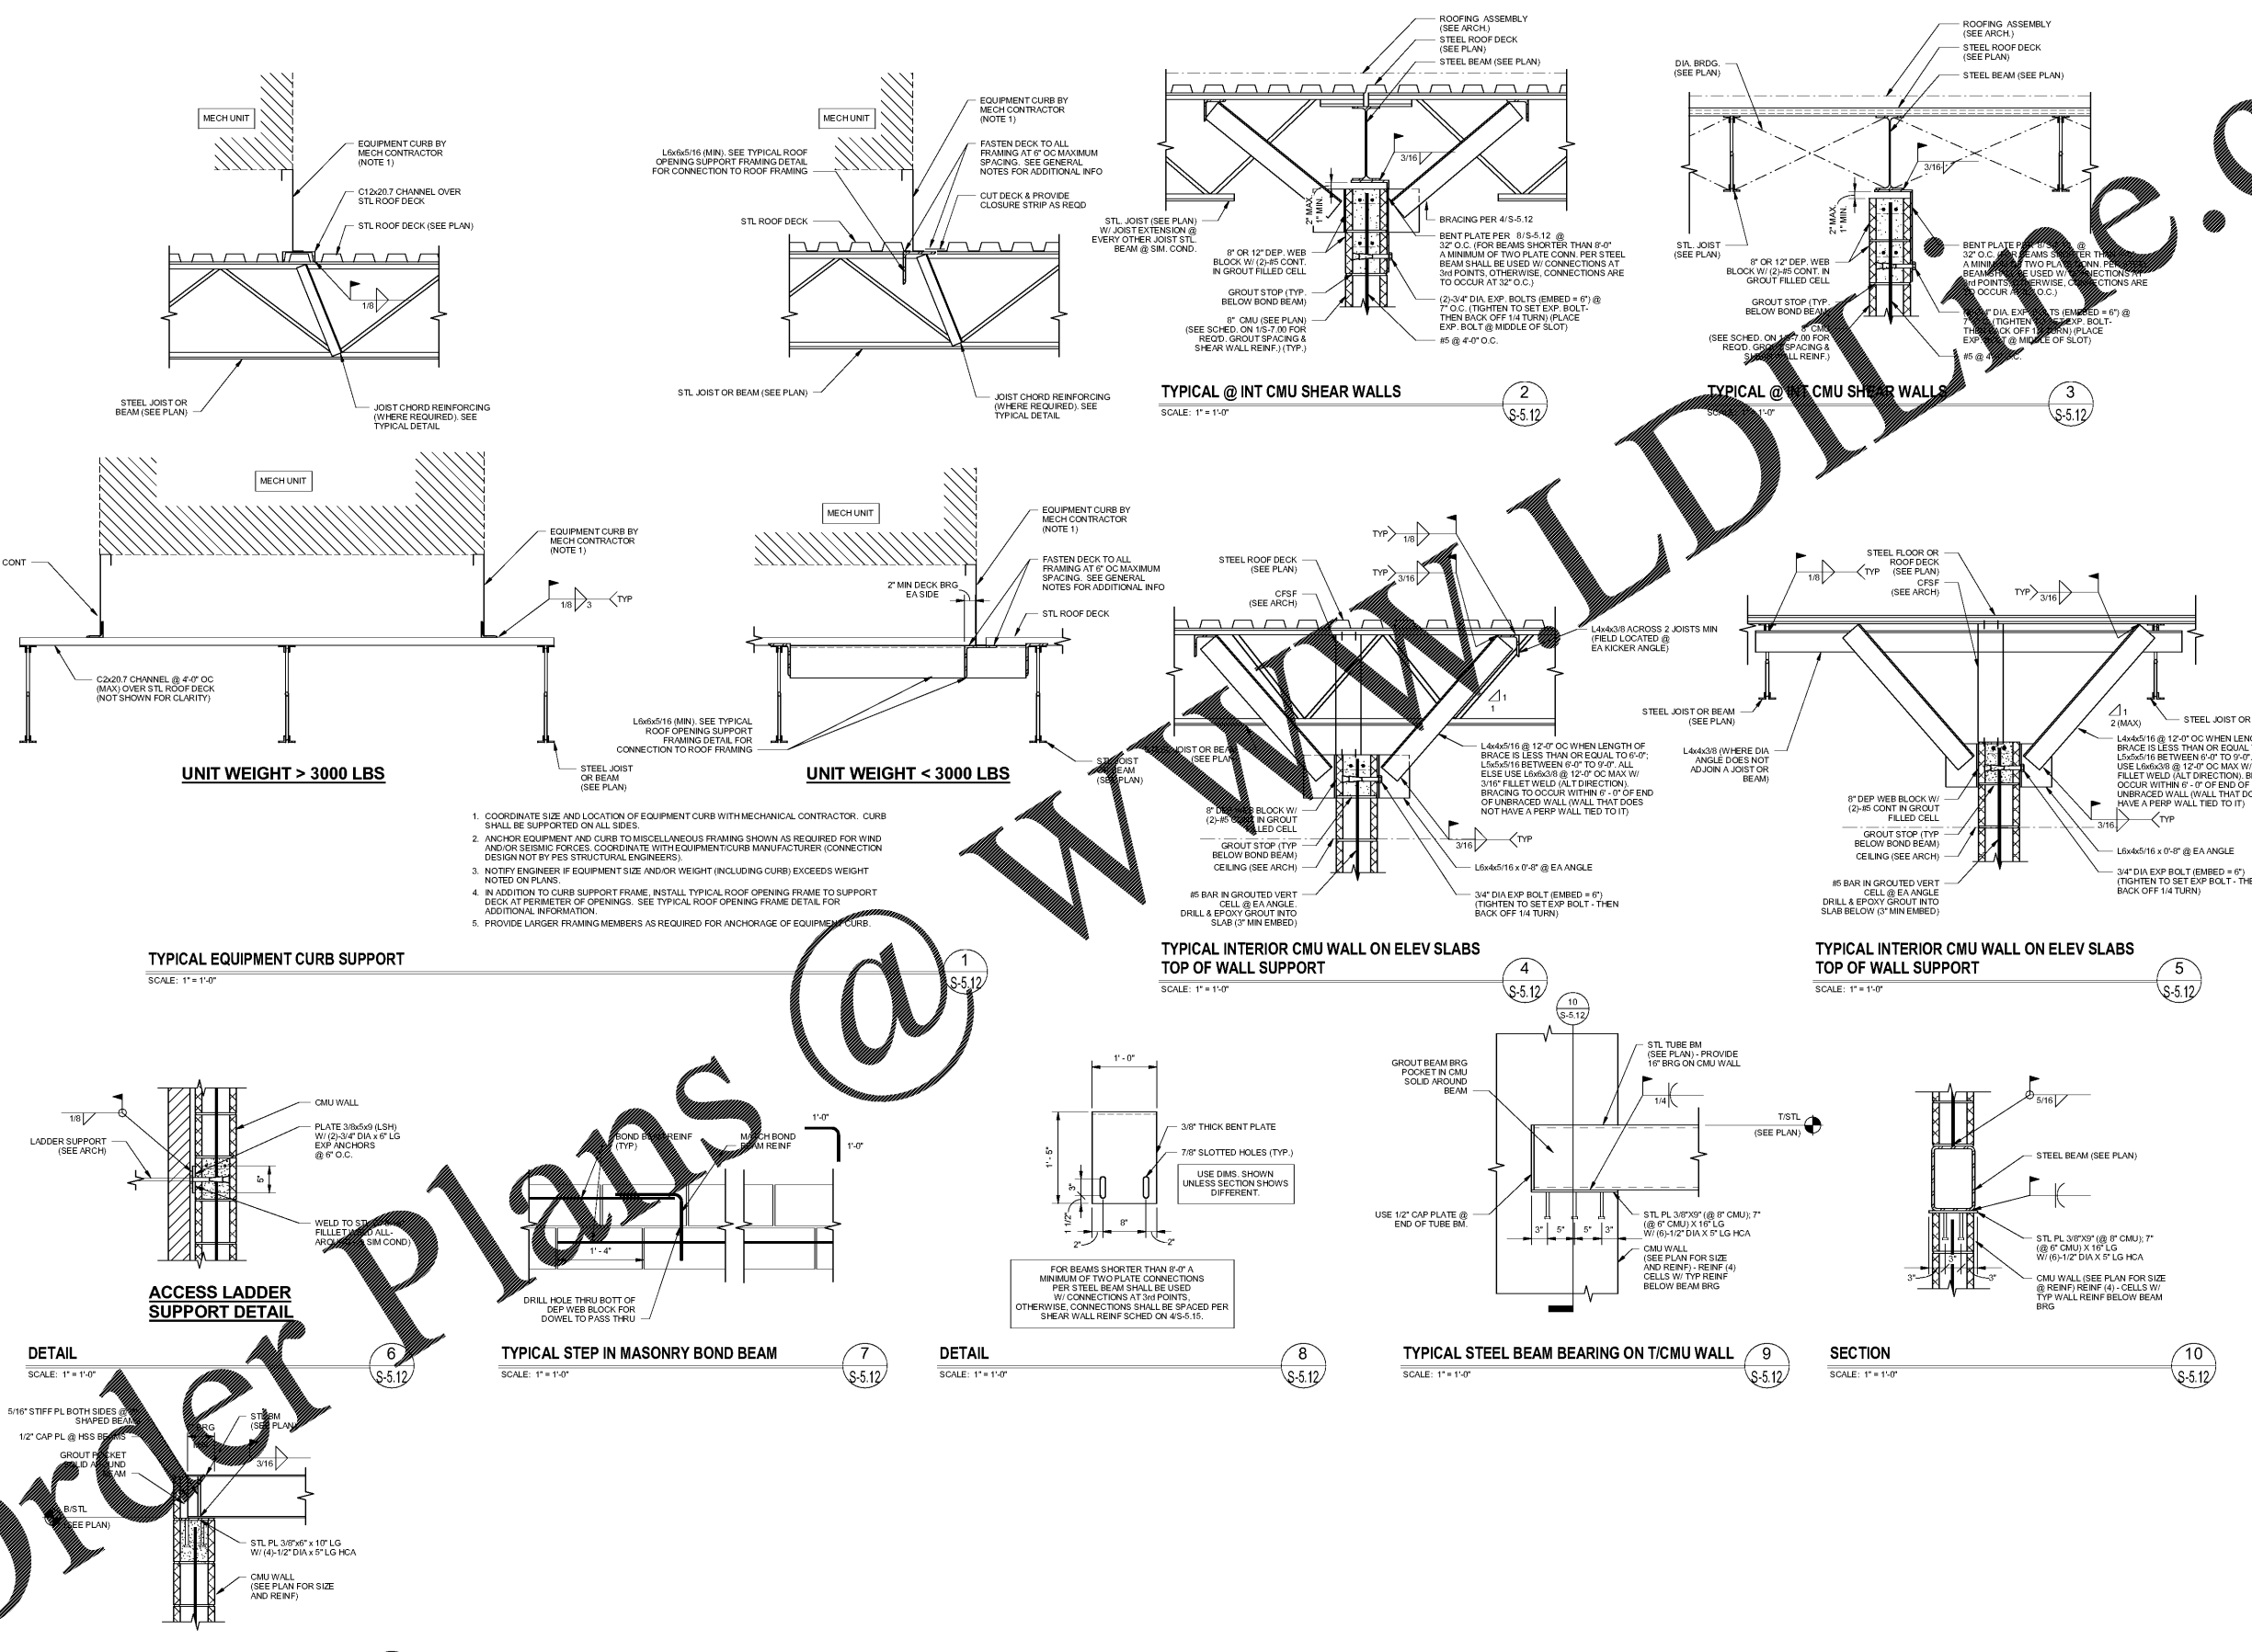

10/17/2018 12:44:43

A B C D E F G

1 2 3 4 5 6 7 8 9

Order Plans @ WWW.LDINER.COM