



CHAPMAN GRIFFIN LANIER SUSSENBACH ARCHITECTS

REGISTERED PROFESSIONAL ARCHITECTS
STATE OF GEORGIA
No. 00062
11/01/2018

RELEASED FOR CONSTRUCTION

PES STRUCTURAL ENGINEERS

REGISTERED PROFESSIONAL ENGINEERS
STATE OF GEORGIA
No. 00062
11/01/2018

DATE NO. DESCRIPTION

DATE	NO.	DESCRIPTION
06/19/18		SIZE CONSTRUCTION DOCUMENTS
09/17/18		DOE CHECK-REV. PERMIT SET
10/19/18		FINAL CONSTRUCTION SUBMITTAL ISSUED FOR PROPOSALS

CHAPMAN GRIFFIN LANIER SUSSENBACH ARCHITECTS
DOE FACILITY CODE: 680-3086
RIVERWOOD HIGH SCHOOL - PHASE 3 - AUDITORIUM/GYMNASIUM ADDITION
5900 RAIDER DRIVE NW SANDY SPRINGS, GA 30328
FULTON COUNTY SCHOOLS RFP NO. XXX-XX

ROOF FRAMING SECTIONS & DETAILS

PROJECT NO. 0217302.00


DATE 09/17/18

DRAWN BY RAS

CHECKED BY ACS

SCALE: 1" = 1'-0"

S-5.14

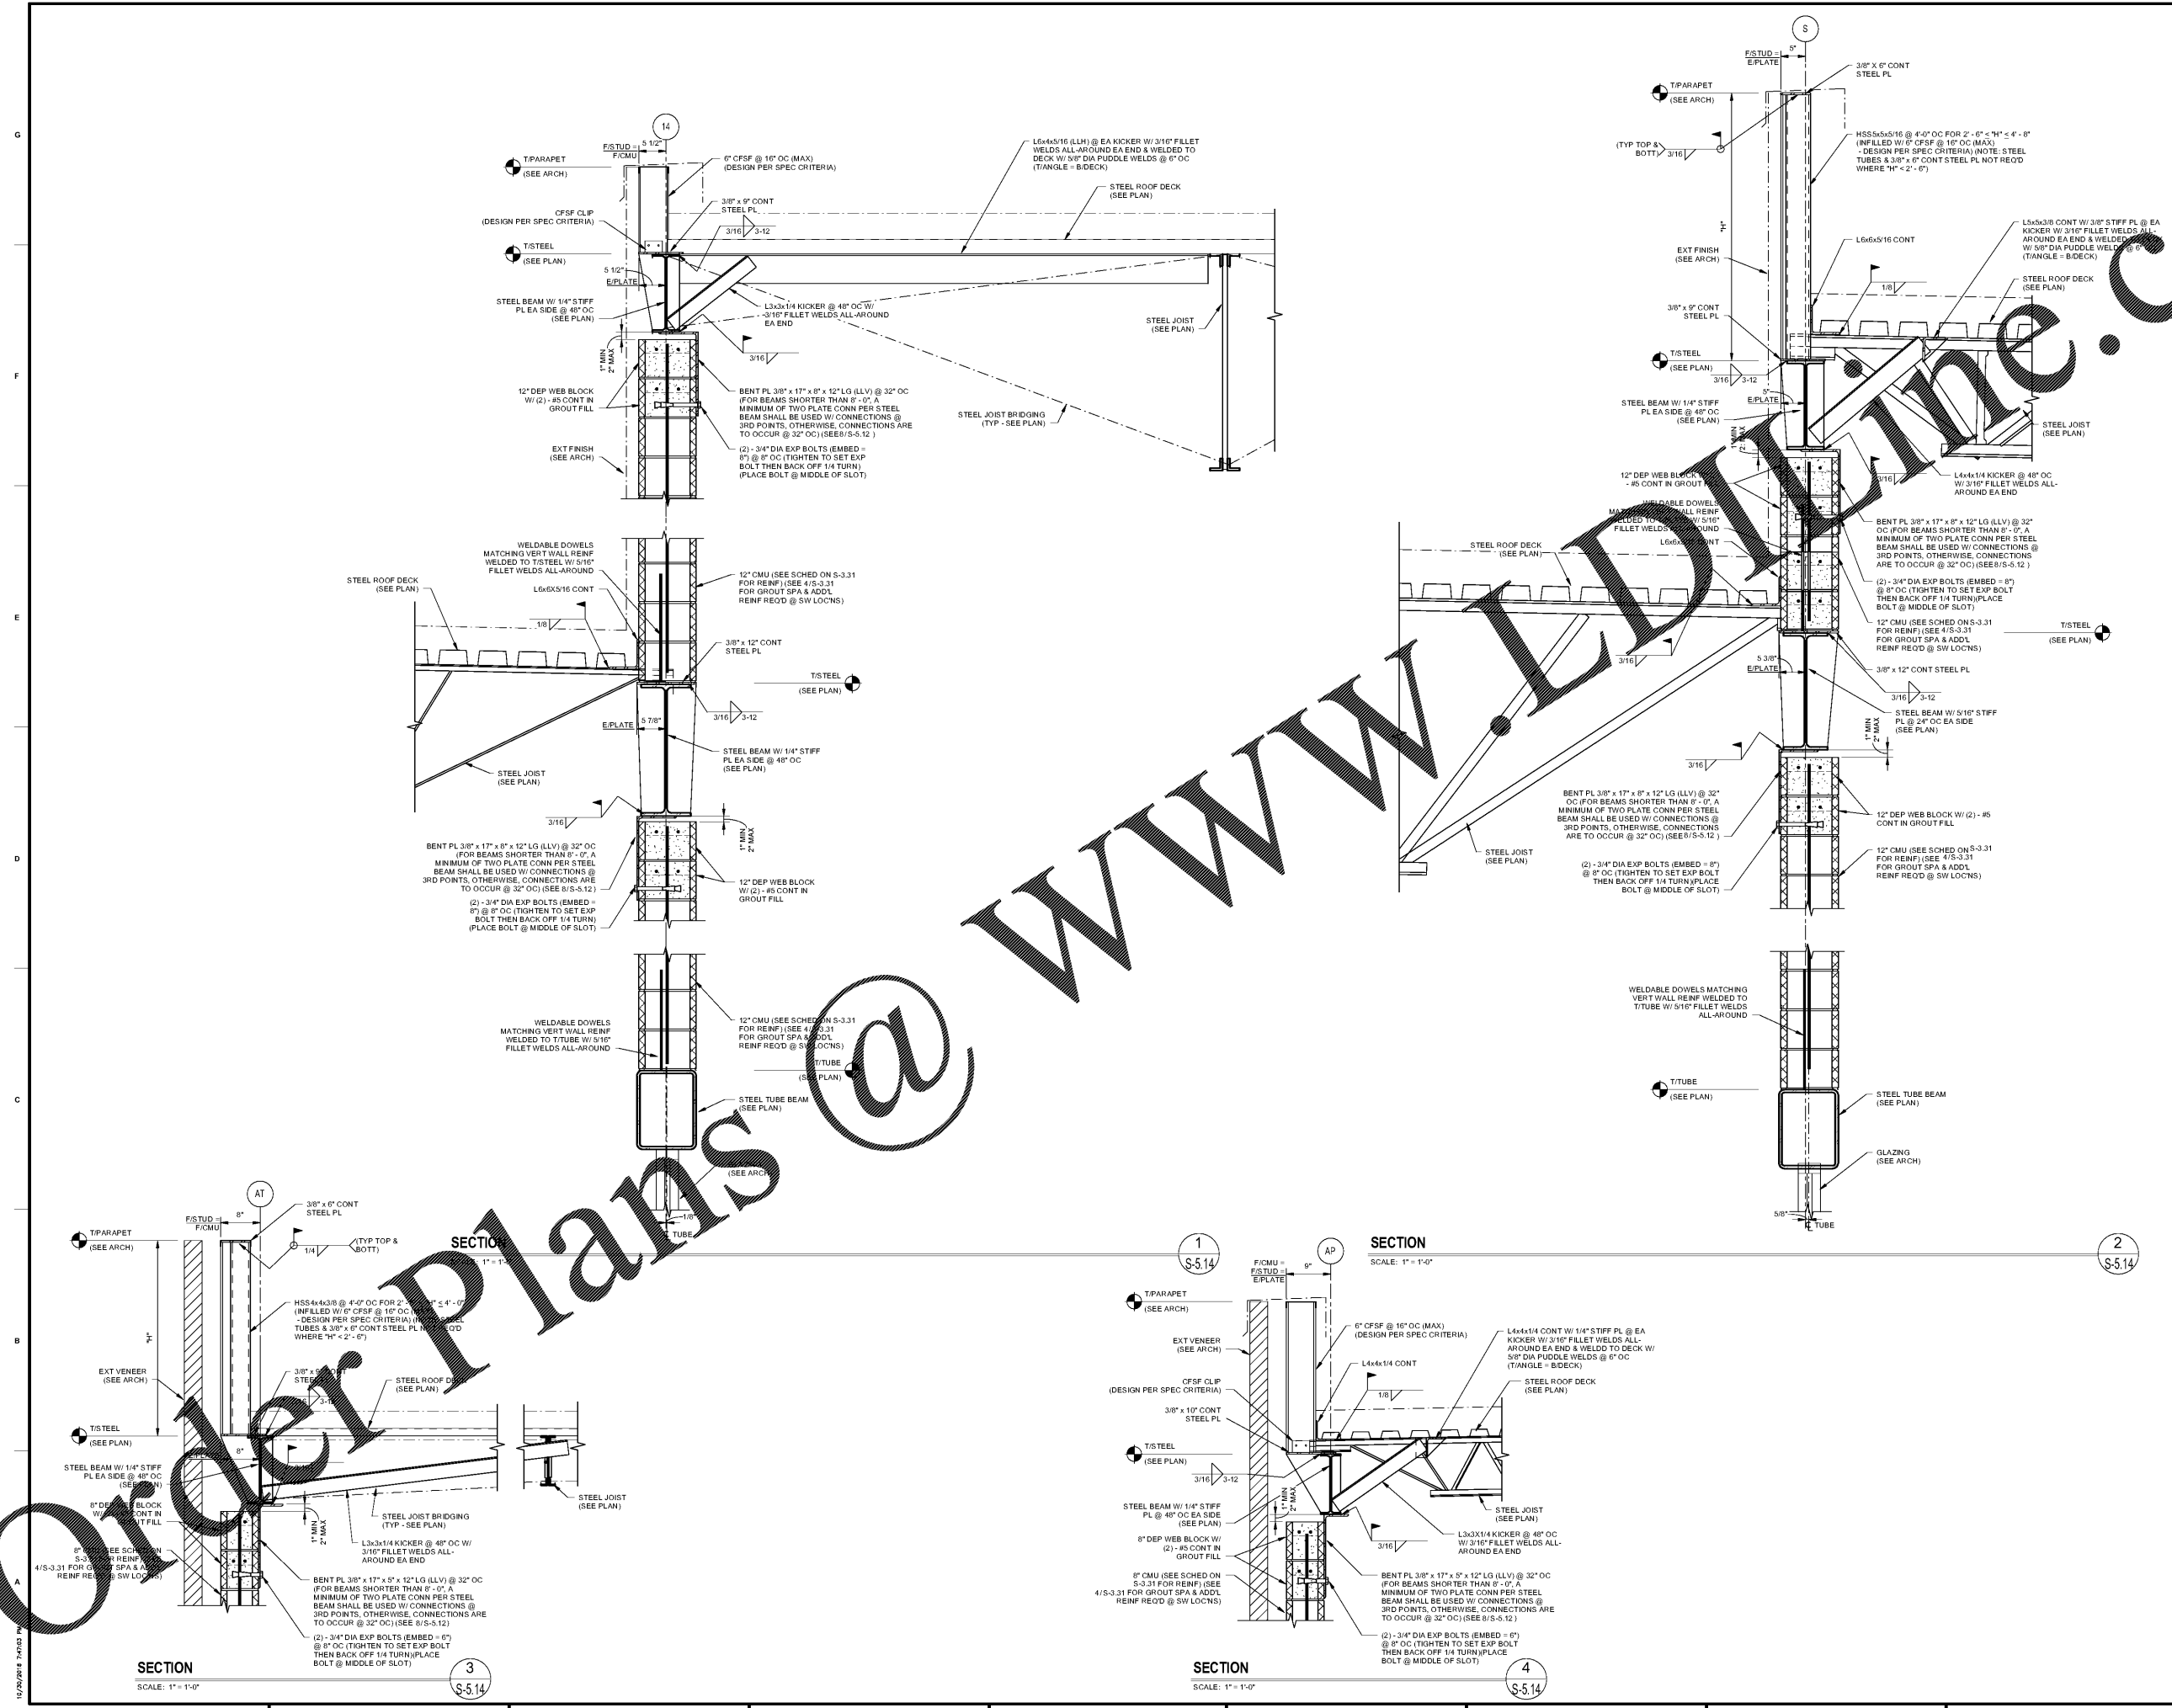

Order Plans @