




Architecture  
Planning  
Facilitation Design

CHAPMAN GRIFFIN LANIER SUSENBACH ARCHITECTS  
2500 Cumberland Pkwy., Suite 350, Atlanta, Ga 30339 Phone: 404.733.5493

RELEASED FOR CONSTRUCTION

PES STRUCTURAL ENGINEERS

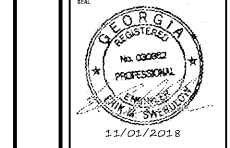

| DATE     | NO. | DESCRIPTION                                |
|----------|-----|--|
| 06/19/16 |     | SIZE CONSTRUCTION DOCUMENTS                |
| 09/17/16 |     | DOE CHECK-SEAL PERMITS SET                 |
| 10/19/16 |     | FINAL ISSUE SUBMITTAL ISSUED FOR PROPOSALS |


PROJECT NO. 0217302.00  
 DATE: 09/17/16  
 DRAWN BY: RAS  
 CHECKED BY: ACS

**ROOF FRAMING SECTIONS & DETAILS**

PROJECT NO. 0217302.00  
 DATE: 09/17/16  
 DRAWN BY: RAS  
 CHECKED BY: ACS

**S-5.15**

CHAPMAN GRIFFIN LANIER SUSENBACH ARCHITECTS  
 5900 RAIDER DRIVE NW SANDY SPRINGS, GA 30328  
 FULTON COUNTY SCHOOLS RFP NO. XXX-XX

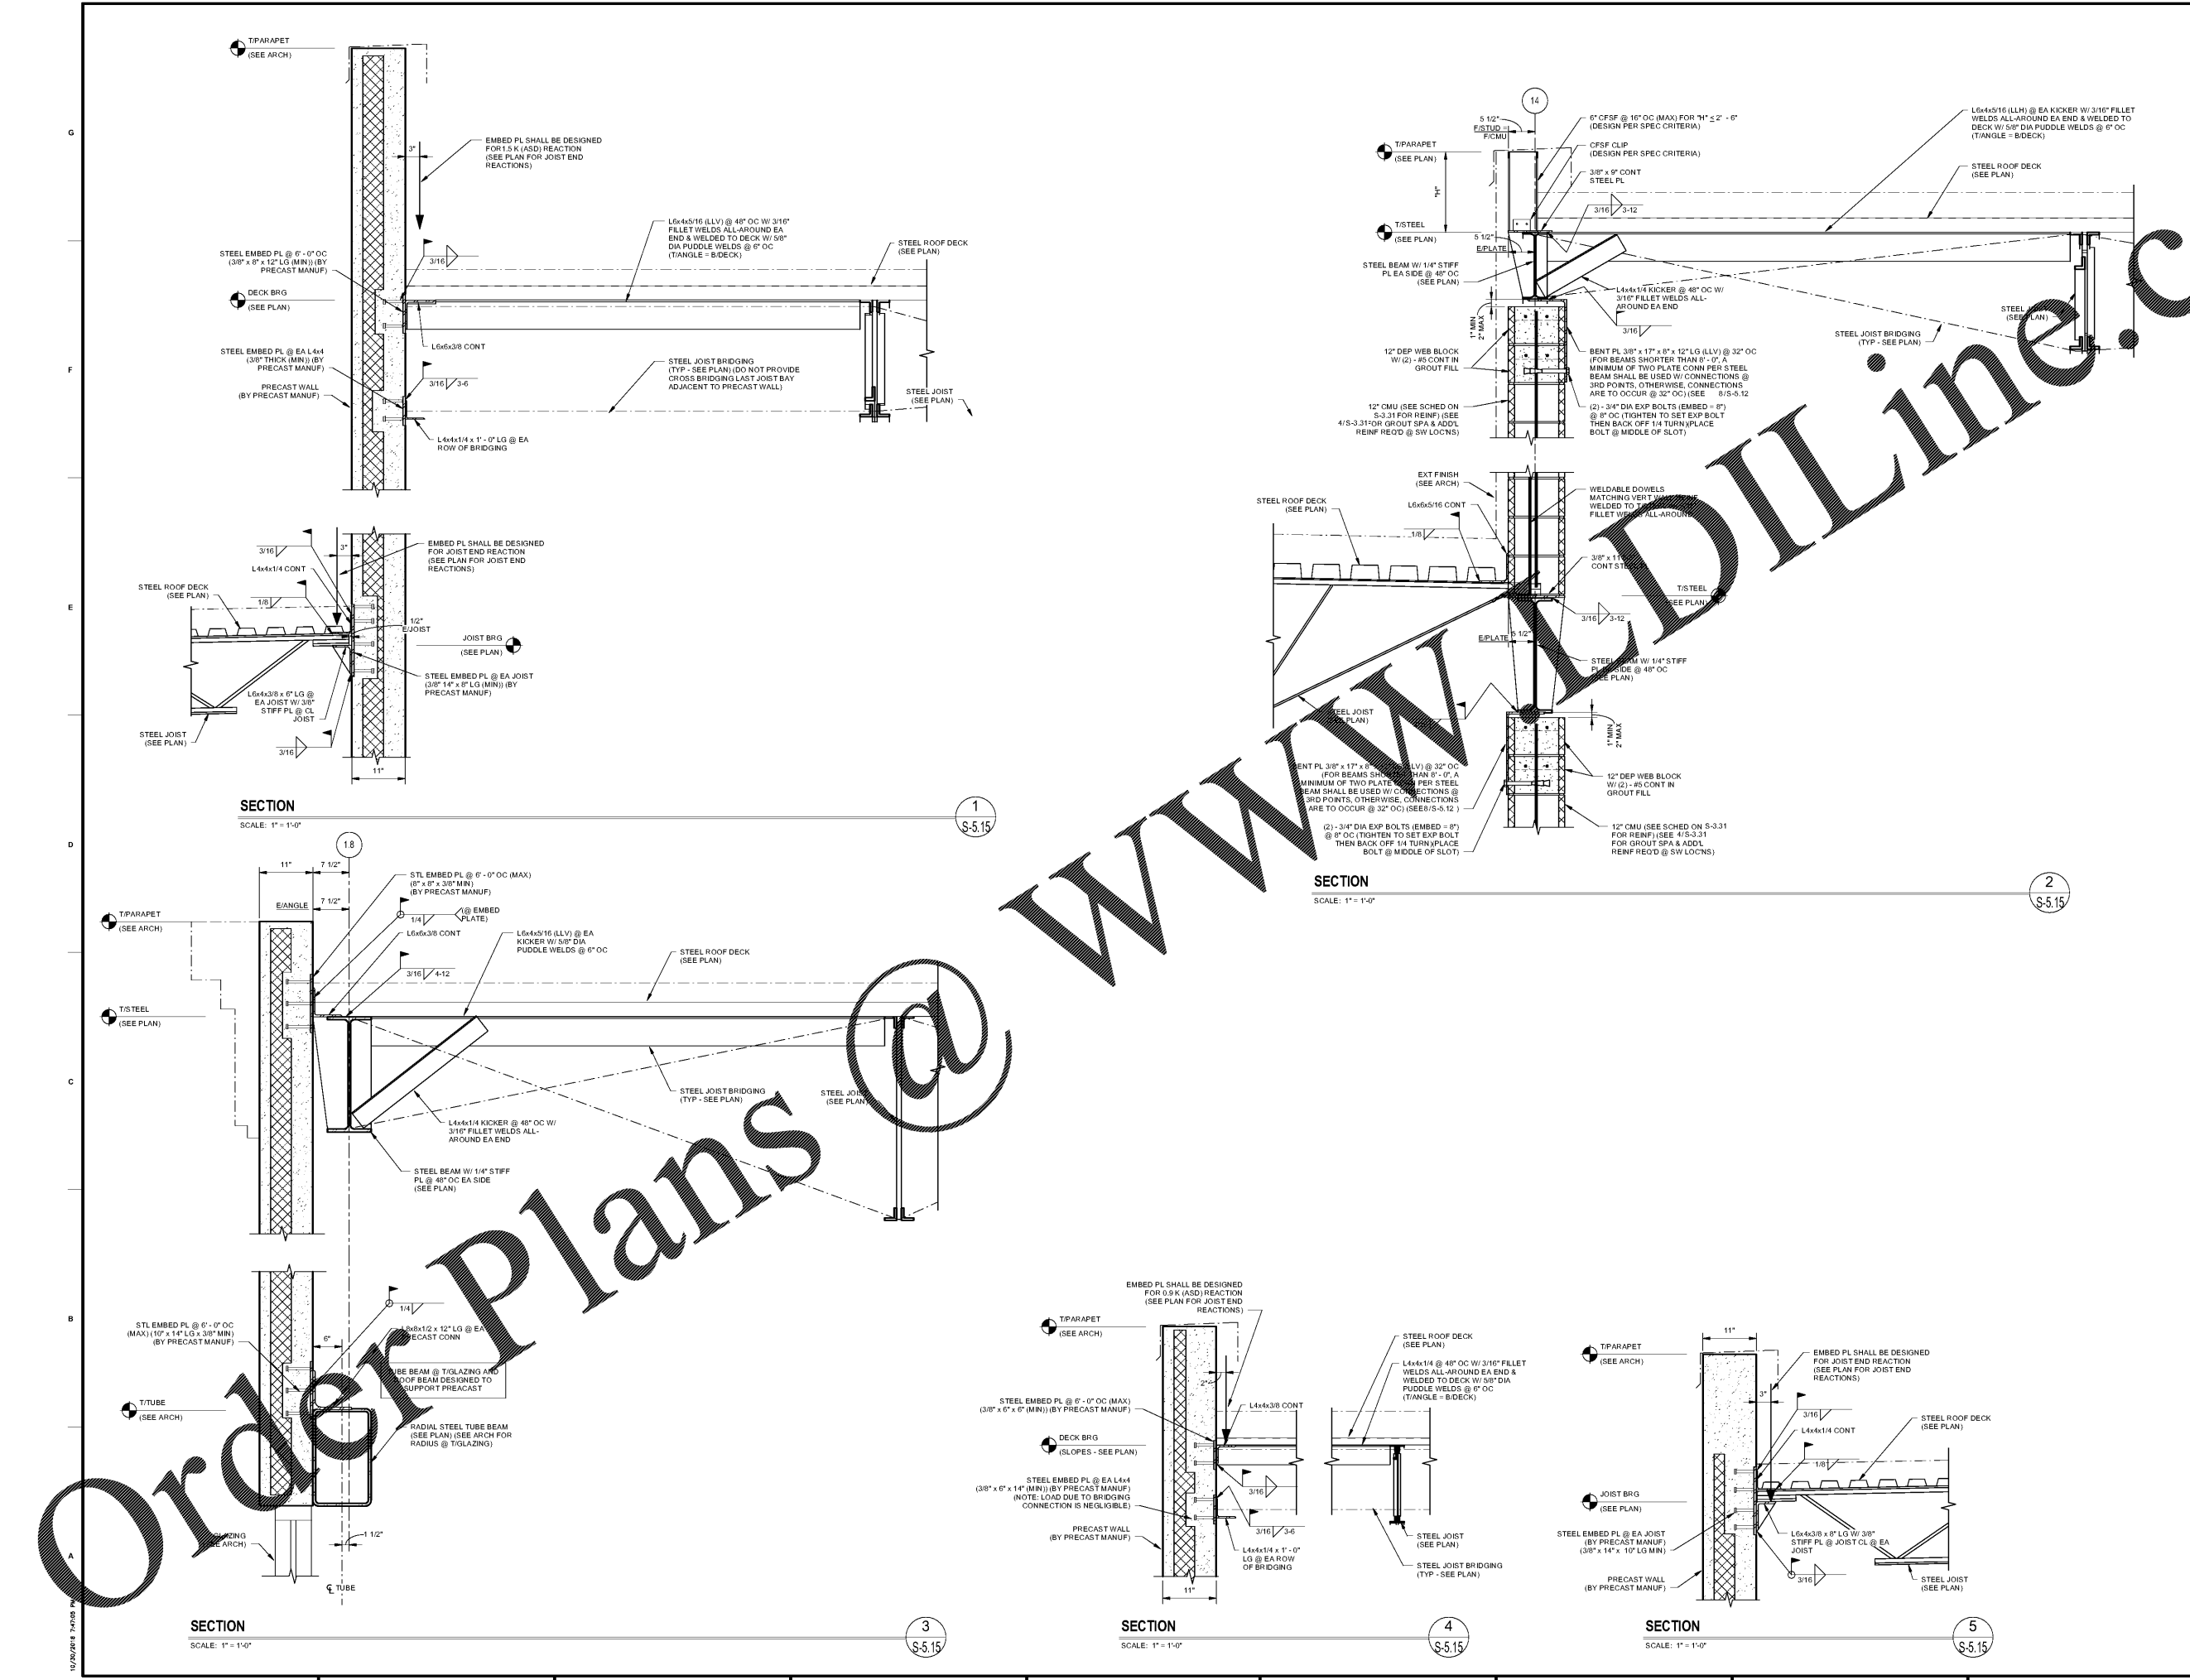

WWW.DIline.com

Order Plans @

12/26/2016 9:47:03 AM