



CHAPMAN GRIFFIN LANIER SUSENBACH ARCHITECTS

RELEASED FOR CONSTRUCTION

PES STRUCTURAL ENGINEERS

REGISTERED PROFESSIONAL ENGINEER




DATE	NO.	DESCRIPTION
06/16/16		SIZE CONSTRUCTION DOCUMENTS
09/17/16		DOE CHECK-SEAL PERMIT SET
10/16/16		FINAL CONSTRUCTION PERMITS
11/01/16		ISSUE FOR PROPOSALS

**CHAPMAN GRIFFIN LANIER SUSENBACH ARCHITECTS**  
 2500 Cumberland Pkwy., Suite 350, Atlanta, Ga 30339 Phone: 404.733.5493  
 DOE FACILITY CODE: 680-3086  
**RIVERWOOD HIGH SCHOOL - PHASE 3 - AUDITORIUM/GYMNASIUM ADDITION**  
 5900 RAIDER DRIVE NW SANDY SPRINGS, GA 30328  
 FULTON COUNTY SCHOOLS RFP NO. XXX-XX

**ROOF FRAMING SECTIONS & DETAILS**

PROJECT NO.	0217302.00
DATE	09/17/16
DRAWN BY	RAS
CHECKED BY	ACS

**S-5.20**

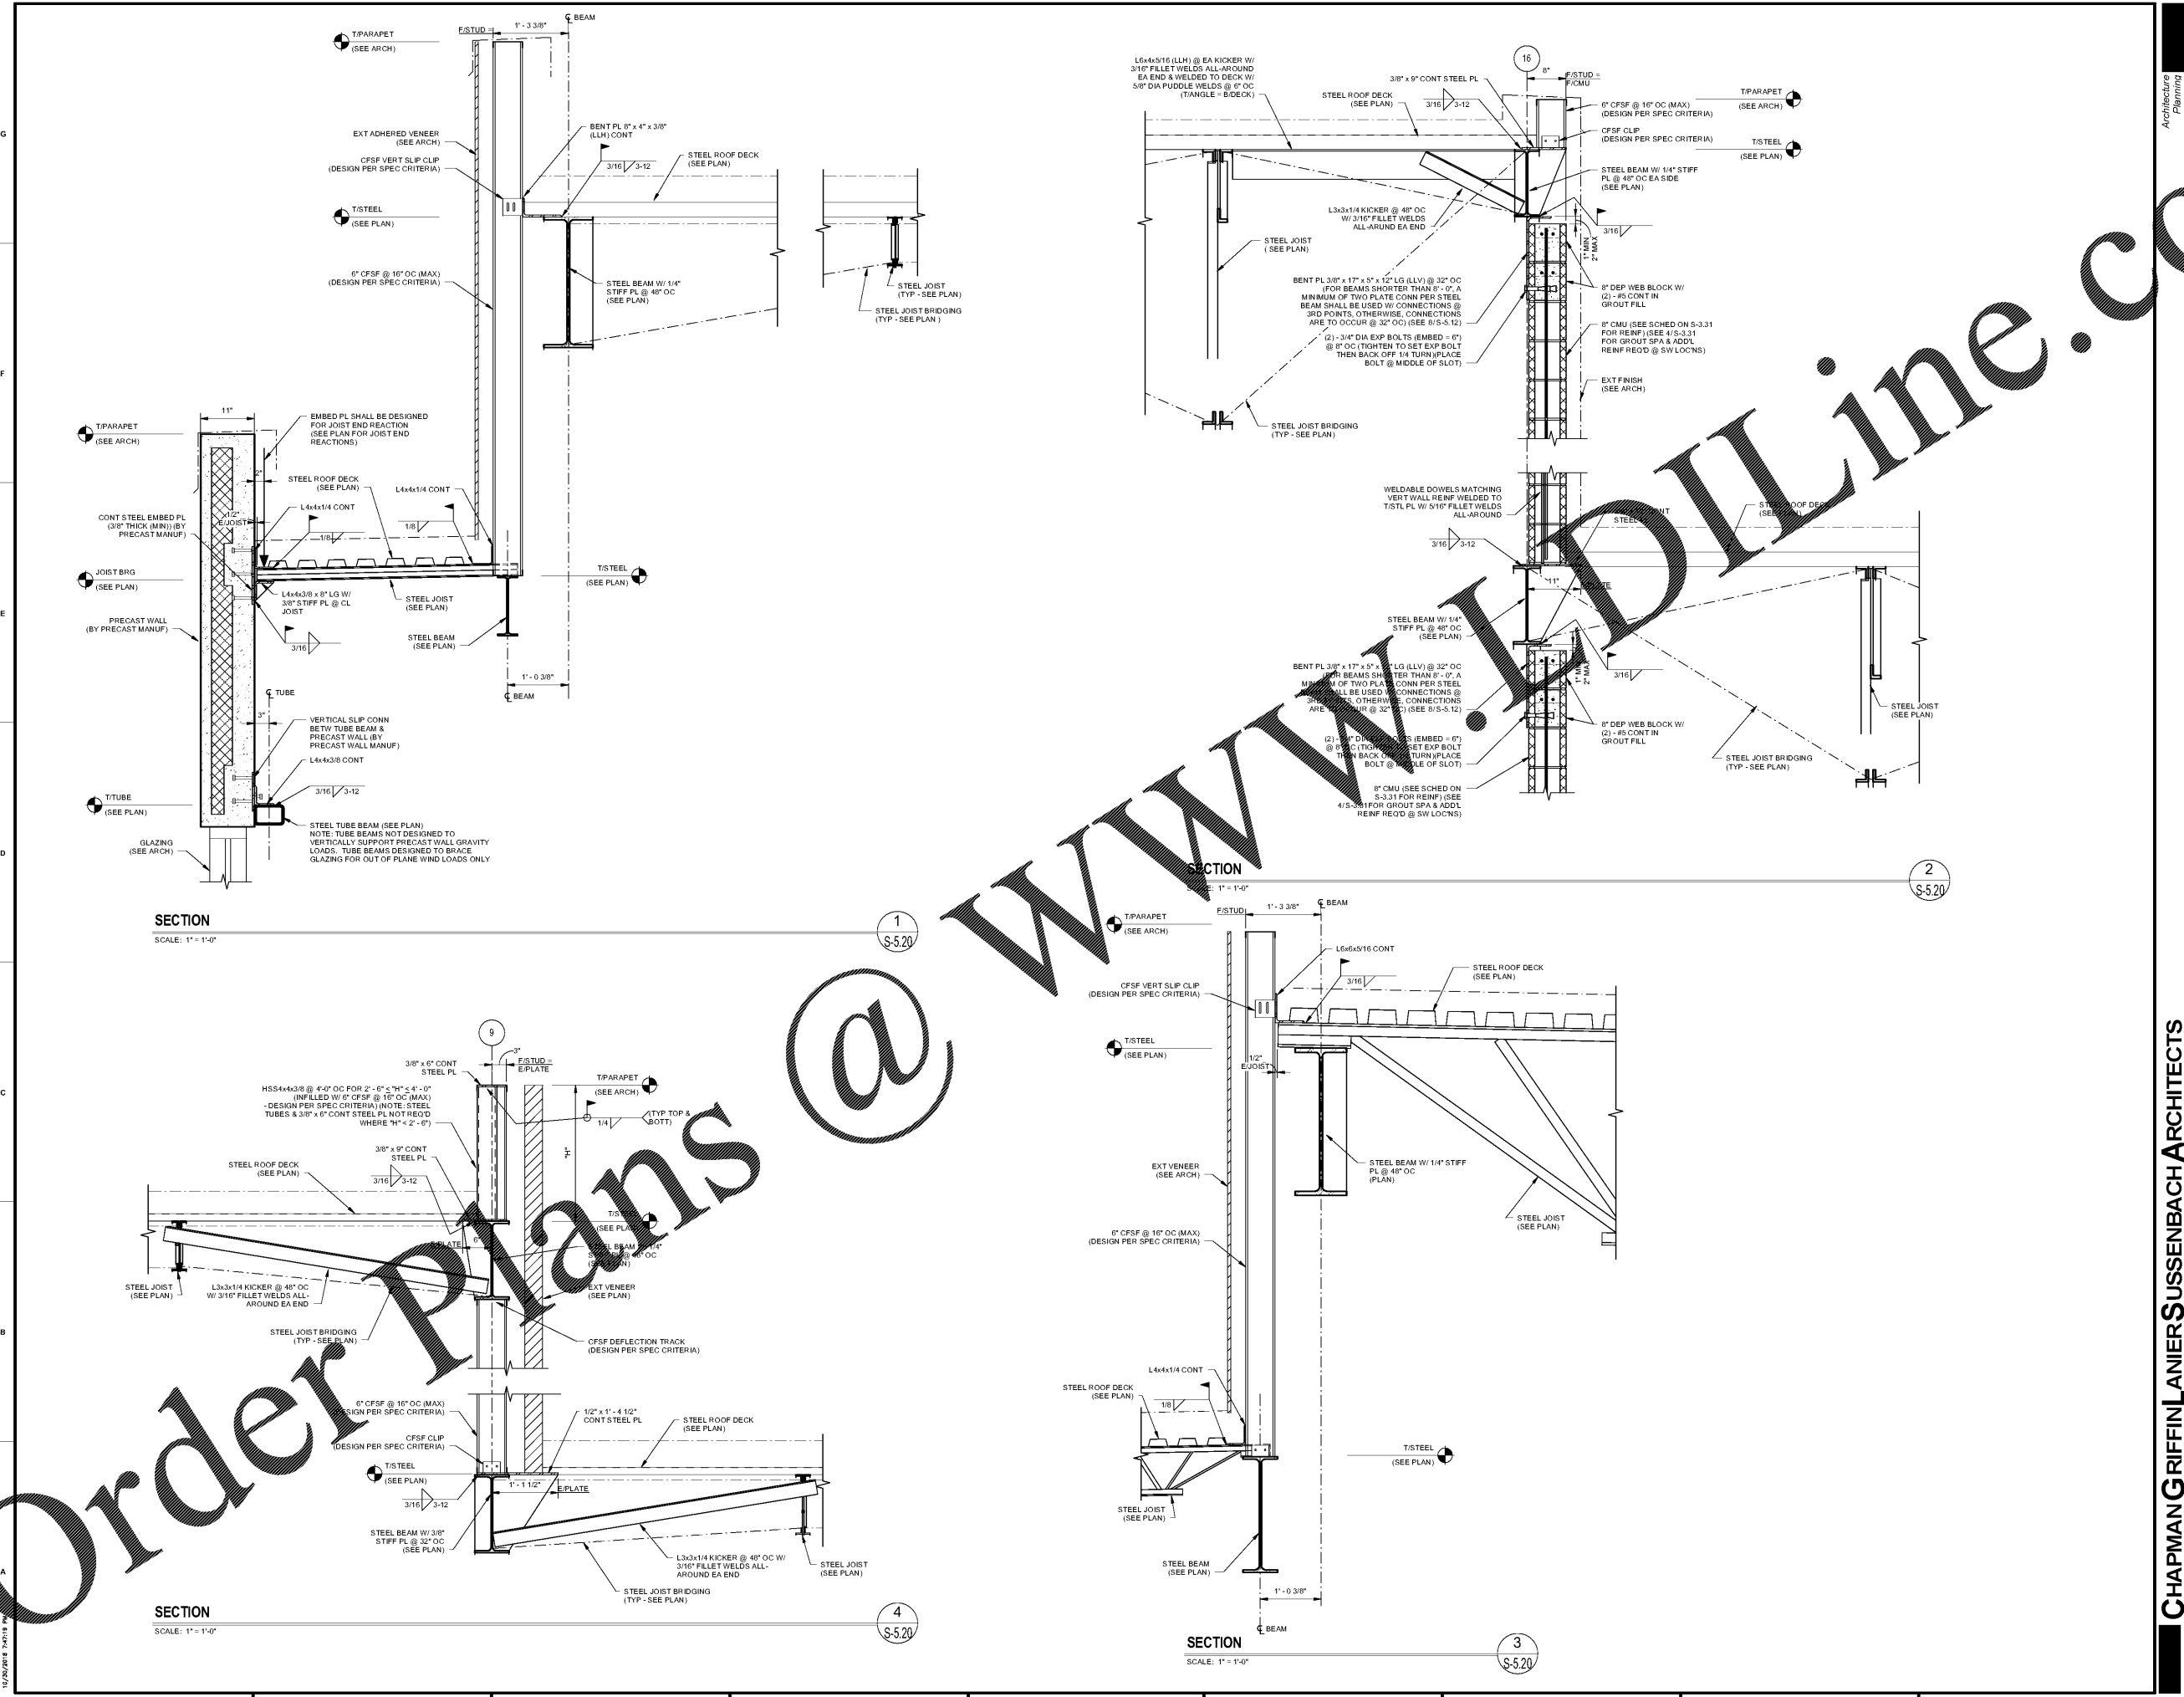

**Order Plans @**