


Order Plans @ WWW.LDLine.com

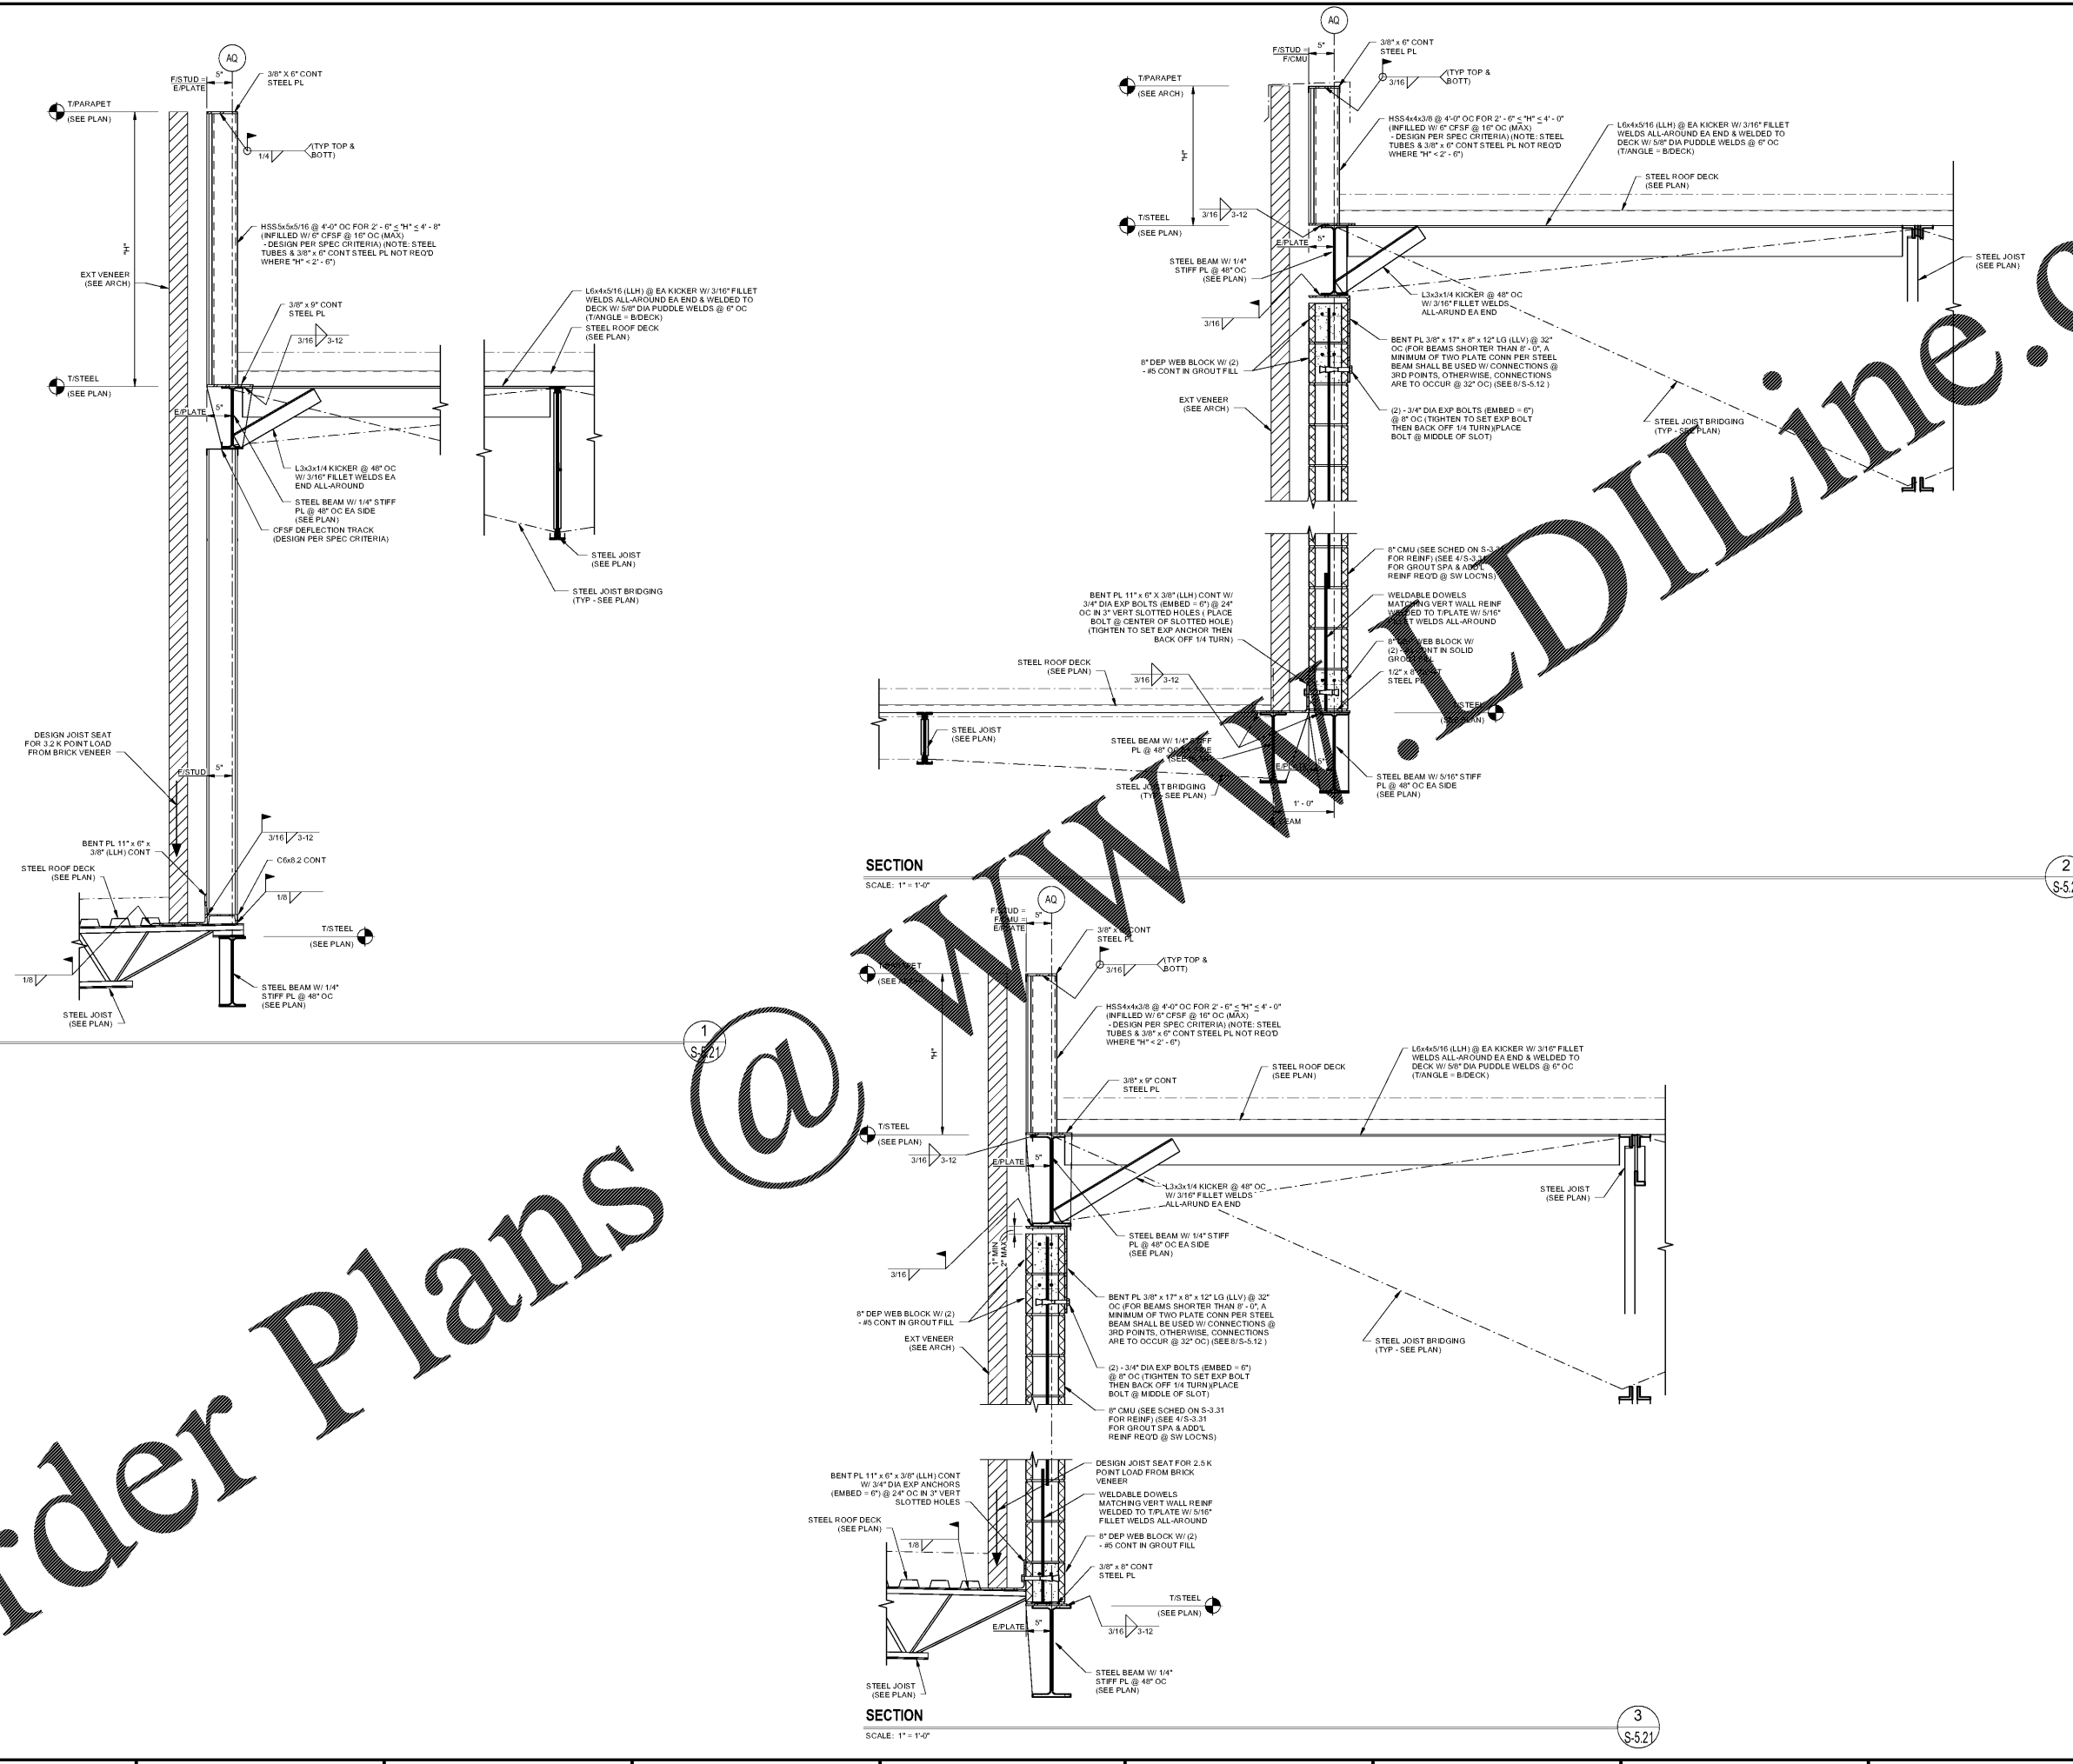

**CHAPMAN GRIFFIN LANIER SUSENBACH ARCHITECTS**  
 2500 Cumberland Pkwy., Suite 350, Atlanta, Ga 30339 • Phone: 404.733.5493  
 DOE FACILITY CODE: 680-3086  
**RIVERWOOD HIGH SCHOOL - PHASE 3 - AUDITORIUM/GYMNASIUM ADDITION**  
 5900 RAIDER DRIVE NW SANDY SPRINGS, GA 30328  
 FULTON COUNTY SCHOOLS RFP NO. XXX-XX

**CGLS ARCHITECTS**  
 CHAPMAN GRIFFIN LANIER SUSENBACH ARCHITECTS  
 2017  
 RELEASED FOR CONSTRUCTION

**PES STRUCTURAL ENGINEERS**  
 11/01/2018

DATE	NO.	DESCRIPTION
06/15/18		SIZE CONSTRUCTION DOCUMENTS
09/17/18		DOE CHECK-SEAL PERMIT SET
10/15/18		FINAL CONSTRUCTION PERMITS
11/01/18		ISSUED FOR PROPOSALS

**ROOF FRAMING SECTIONS & DETAILS**  
 PROJECT NO. 0217302.00  
 DATE: 09/17/18  
 DRAWN BY: RAS  
 CHECKED BY: ACS

**S-5.21**