

DATE	NO.	DESCRIPTION
10/15/18	1	FINAL SUBMITTAL FOR PROPOSALS

CHAPMAN GRIFFIN LANIER SUSENBACH ARCHITECTS
2500 Cumberland Pkwy., Suite 350, Atlanta, Ga 30339 Phone: 404.733.5493

DOE FACILITY CODE: 680-3086

RIVERWOOD HIGH SCHOOL - PHASE 3 - AUDITORIUM/GYMNASIUM ADDITION

5900 RAIDER DRIVE NW SANDY SPRINGS, GA 30328
FULTON COUNTY SCHOOLS RFP NO. XXX-XX

PROJECT TITLE


ROOF FRAMING SECTIONS & DETAILS

PROJECT NO. 0217302.00

DATE 09/17/18

DESIGNED BY: Author
CHECKED BY: Checker

S-5.22

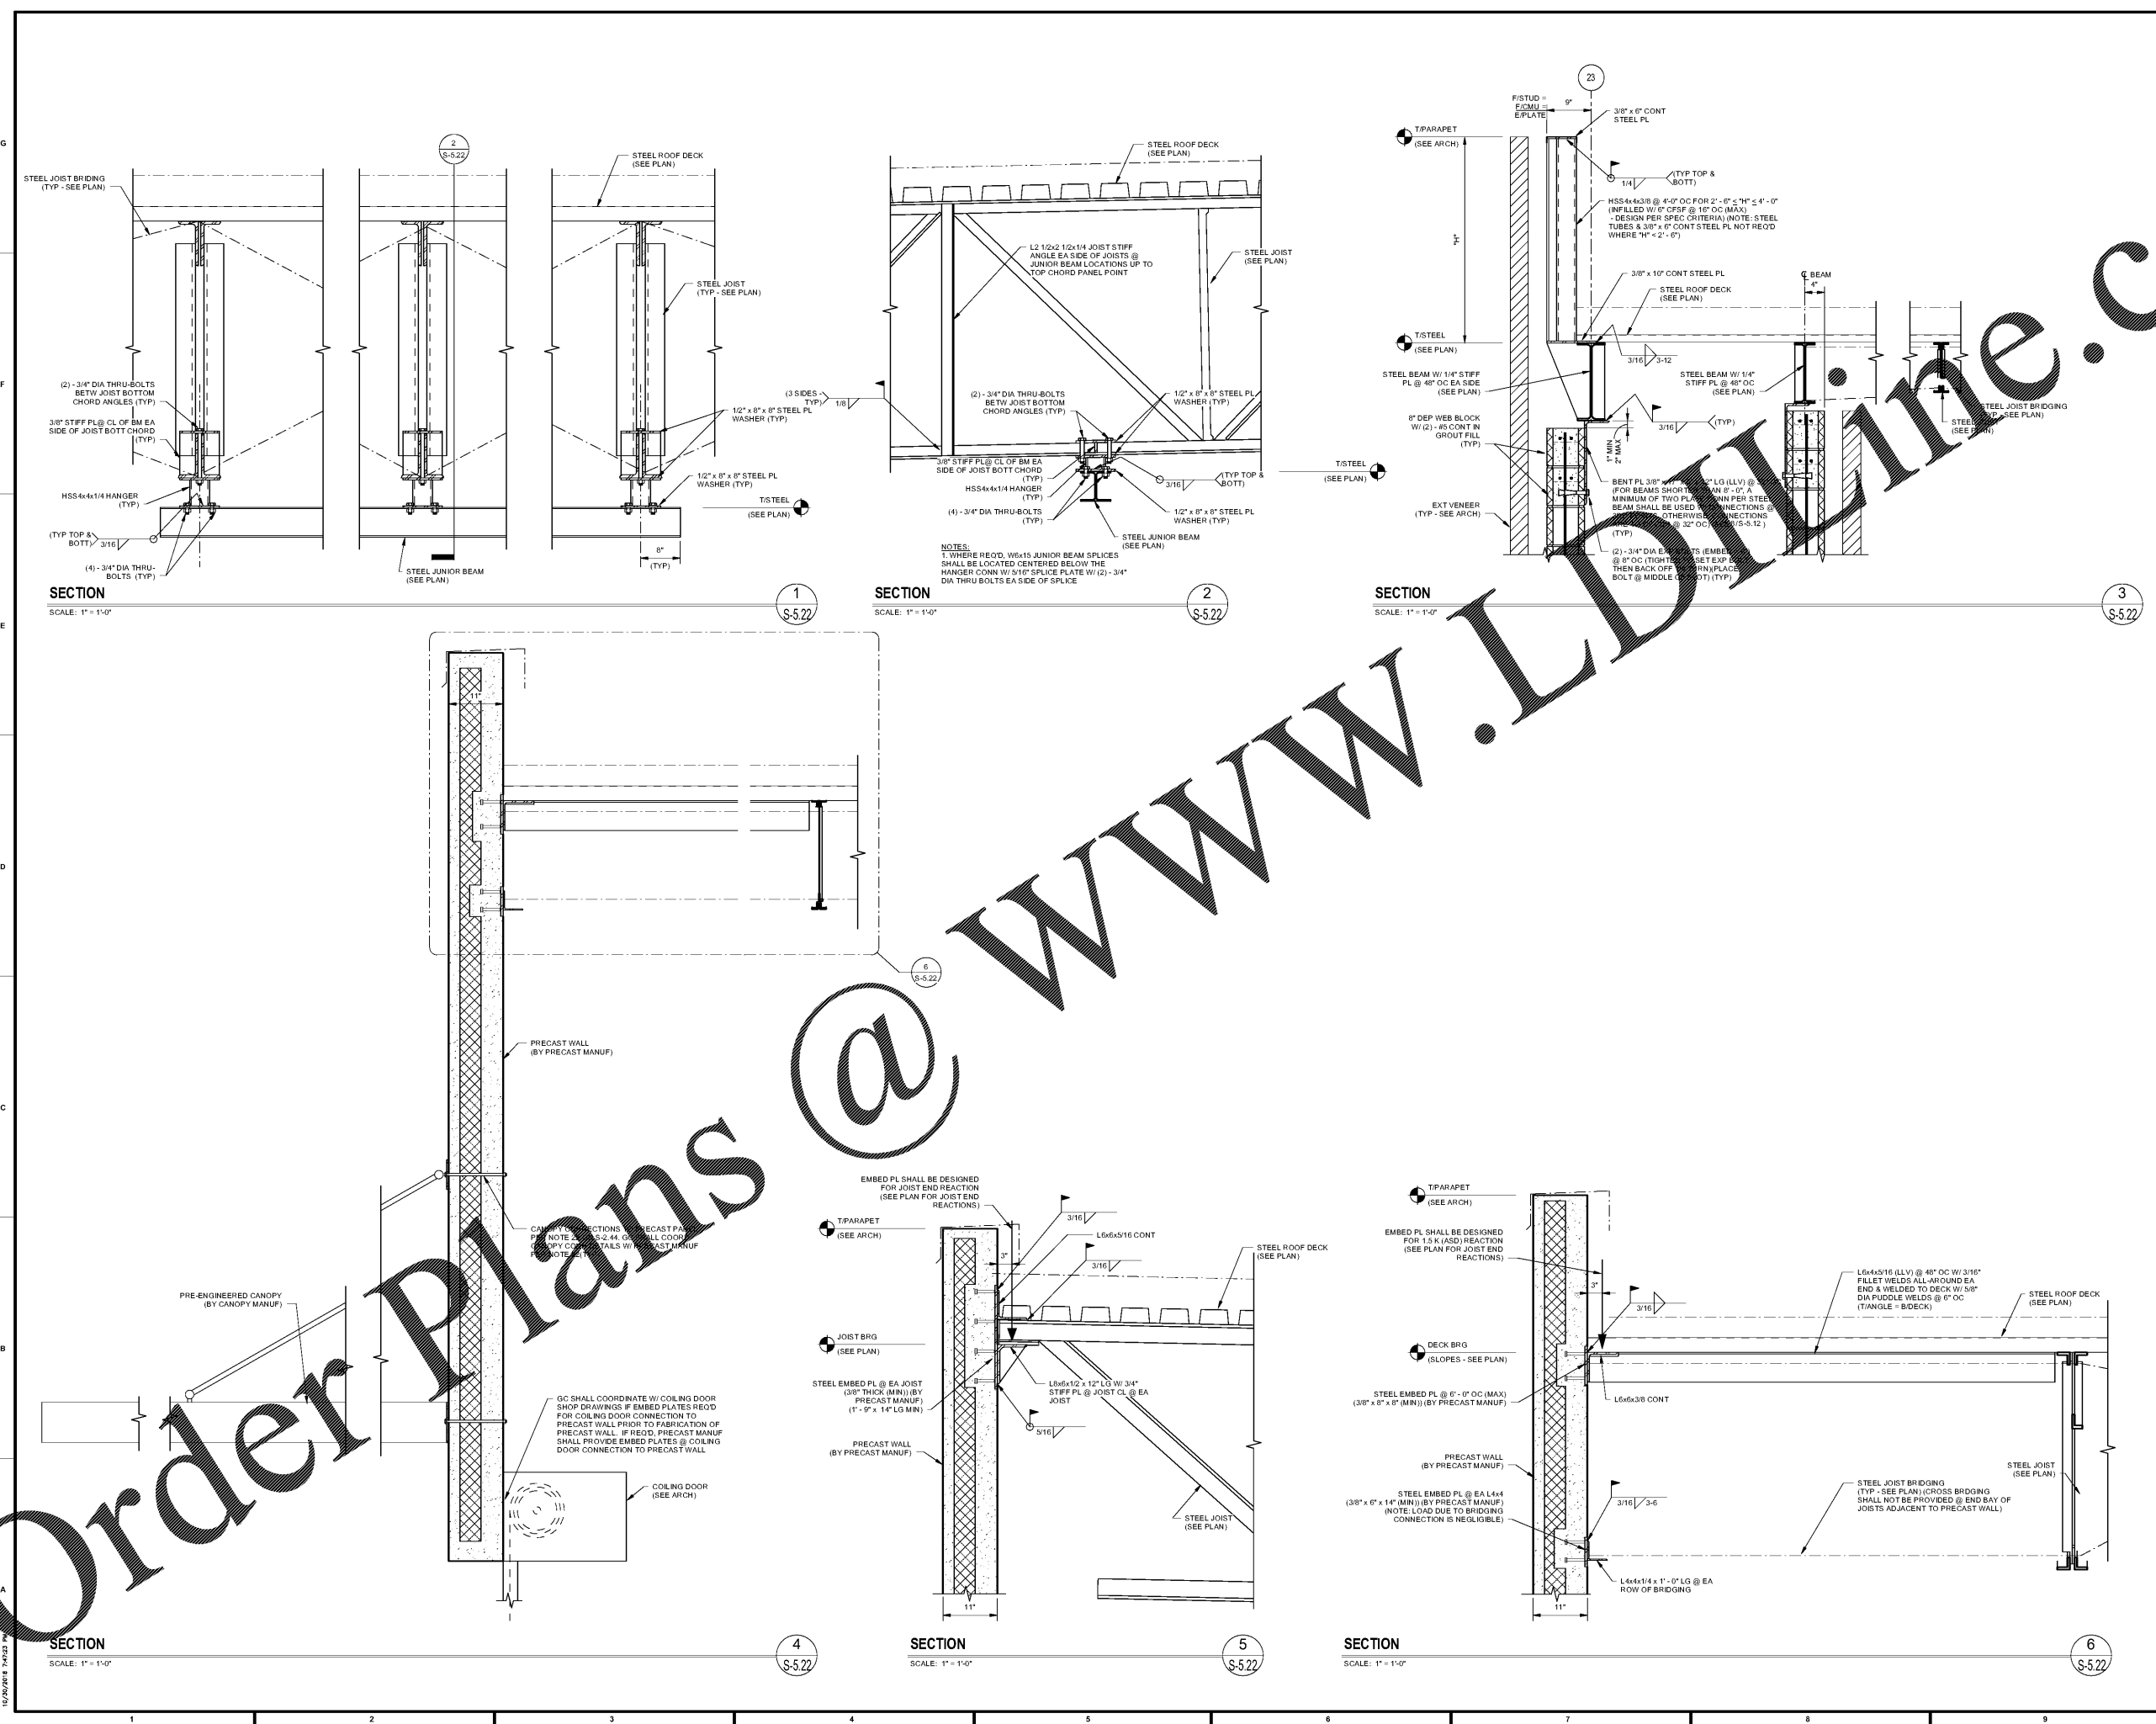

Order Plans @ WWW.LDLINE.COM