


CHAPMAN GRIFFIN LANIER SUSENBACH ARCHITECTS
ARCHITECTS
PLANNING
MECHANICAL ENGINEERS

FOR RELEASE
TO CONSTRUCTION
REGISTERED PROFESSIONAL ENGINEER
SPURLOCK ASSOCIATES, INC.
2970 Clairmont Rd., Suite 620
Atlanta, GA 30329
P: 404.633.0245
F: 404.633.1756

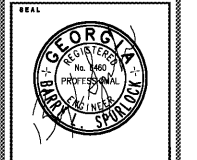

DATE	NO.	DESCRIPTION
03/27/18		ISSUE PRELIMINARY SCHEMATIC
06/18/18		ISSUE DESIGN DEVELOPMENT DOCUMENTS
08/17/18		ISSUE CONSTRUCTION DOCUMENTS
10/10/18		ISSUE PERMIT SET
11/07/18		ISSUE FINAL CODE SUBMITTAL
		ISSUE FOR PROPOSAL

DOE FACILITY CODE: 660 -3066
**RIVERWOOD HIGH SCHOOL-PHASE 3-8
 AUDITORIUM / GYMNASIUM ADDITION**
 5900 RAIDER DRIVE NW SANDY SPRINGS, GA 30328
 FULTON COUNTY SCHOOLS RFP NO. 411-18

SHEET TITLE
**ENLARGED
 PART PLAN-
 PLUMBING**


PROJECT NO.
 18015.02

DATE
 09/17/18


DRAWN BY
 J.C.F.

CHECKED BY
 B.L.S.


SHEET NO.
P-2.11

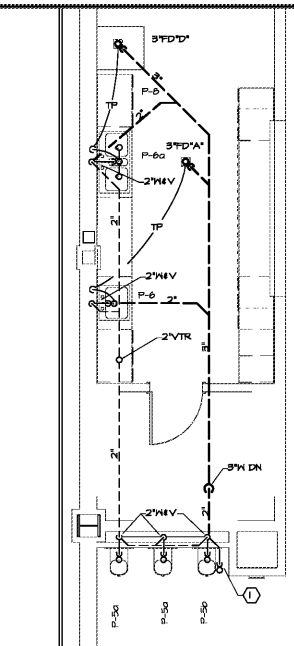


1 PART PLAN -PLUMBING
P-2.11 1/4\"=1'-0\"

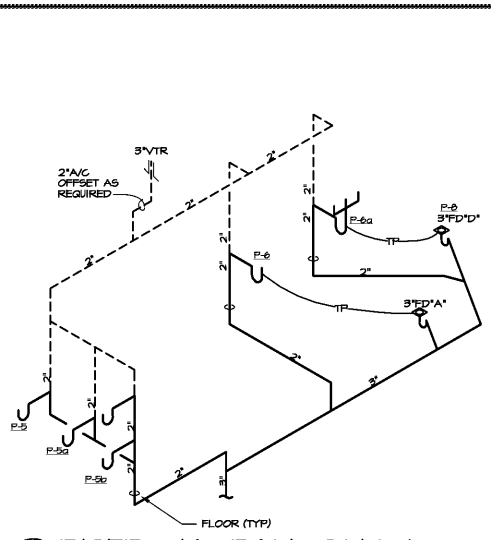


2 RISER DIAGRAM -S,W,&V
P-2.11 NOT TO SCALE - SCHEMATIC

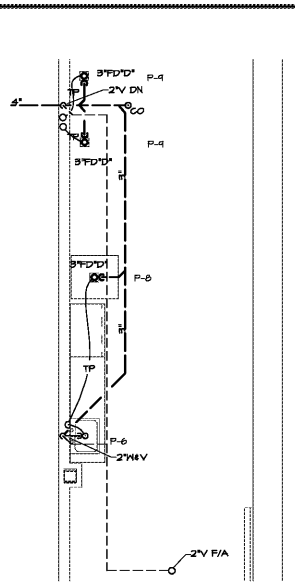


9 PART PLAN -PLUMBING
P-2.11 1/4\"=1'-0\"

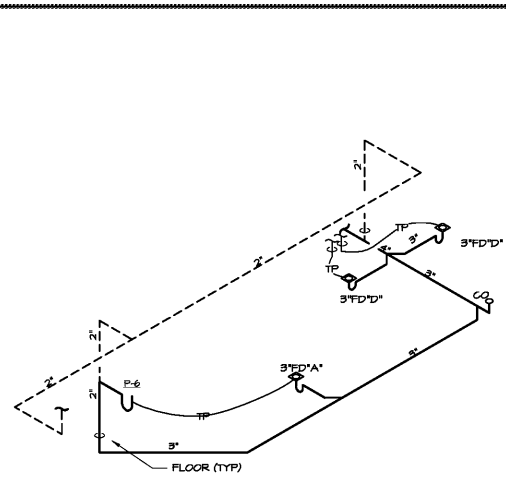


10 RISER DIAGRAM -S,W,&V
P-2.11 NOT TO SCALE - SCHEMATIC

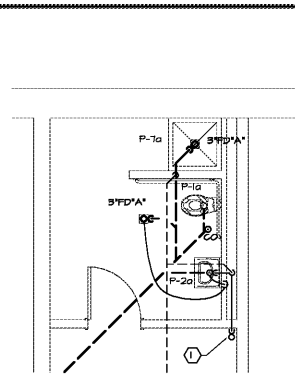


17 PART PLAN -PLUMBING
P-2.11 1/4\"=1'-0\"

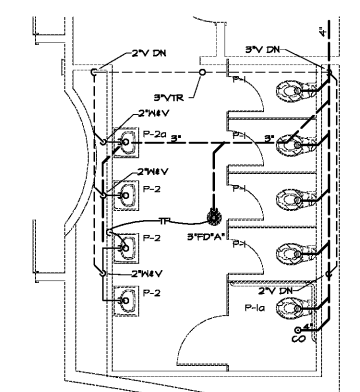


3 PART PLAN -PLUMBING
P-2.11 1/4\"=1'-0\"

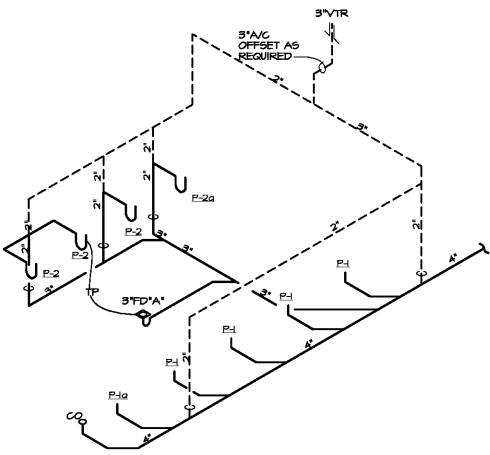


4 RISER DIAGRAM -S,W,&V
P-2.11 NOT TO SCALE - SCHEMATIC

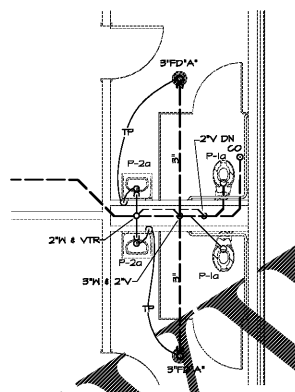


11 PART PLAN -PLUMBING
P-2.11 1/4\"=1'-0\"

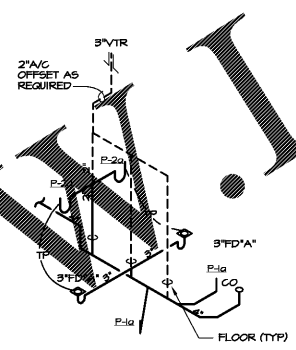


12 RISER DIAGRAM -S,W,&V
P-2.11 NOT TO SCALE - SCHEMATIC

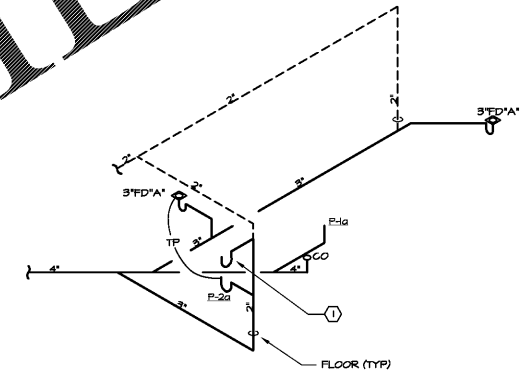


18 RISER DIAGRAM -S,W,&V
P-2.11 NOT TO SCALE - SCHEMATIC

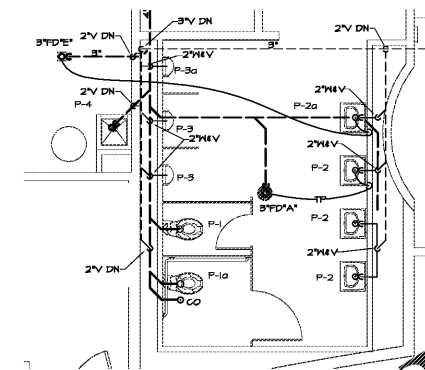


5 PART PLAN -PLUMBING
P-2.11 1/4\"=1'-0\"

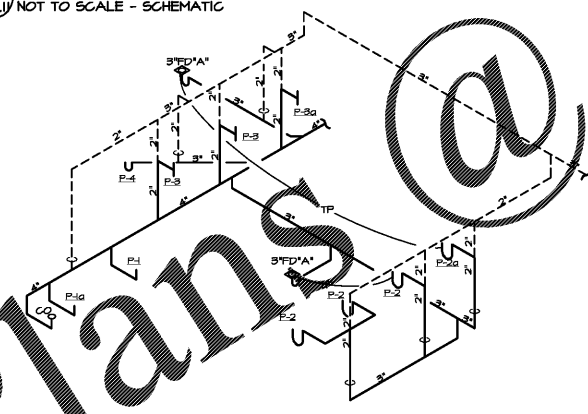


6 RISER DIAGRAM -S,W,&V
P-2.11 NOT TO SCALE - SCHEMATIC

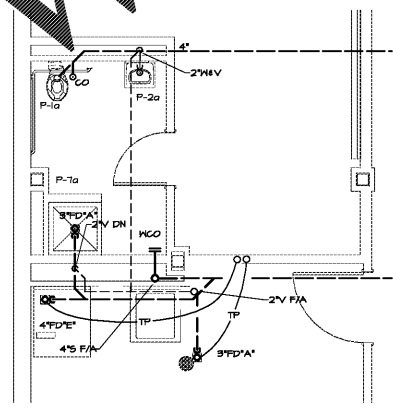


13 PART PLAN -PLUMBING
P-2.11 1/4\"=1'-0\"

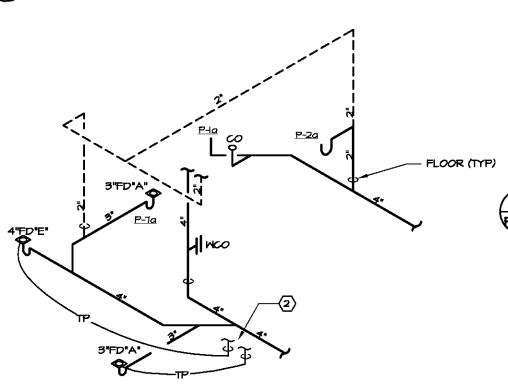


14 RISER DIAGRAM -S,W,&V
P-2.11 NOT TO SCALE - SCHEMATIC

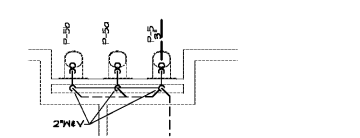


19 PART PLAN -PLUMBING
P-2.11 1/4\"=1'-0\"

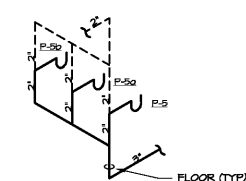


20 RISER DIAGRAM -S,W,&V
P-2.11 NOT TO SCALE - SCHEMATIC

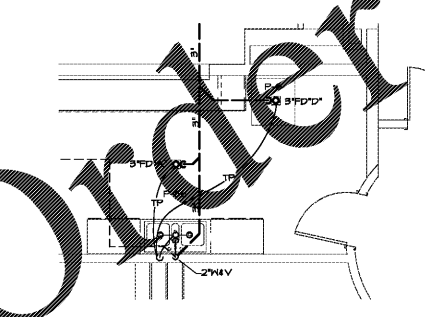


7 PART PLAN -PLUMBING
P-2.11 1/4\"=1'-0\"

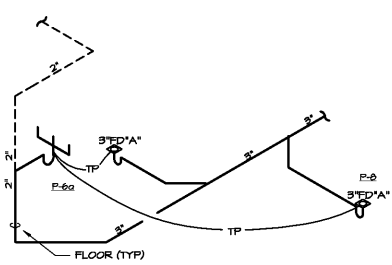

8 RISER DIAGRAM -S,W,&V
P-2.11 NOT TO SCALE - SCHEMATIC

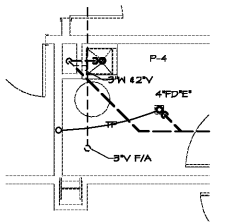

15 PART PLAN -PLUMBING
P-2.11 1/4\"=1'-0\"

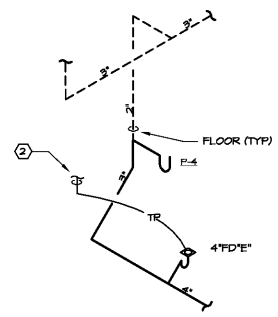

16 RISER DIAGRAM -S,W,&V
P-2.11 NOT TO SCALE - SCHEMATIC

SEE SHEET P-1.11 FOR GENERAL AND REFERENCE NOTES

Order Plans @

WWW.LDILLINE.COM