


Order Plans

WWW.LEDILine.com

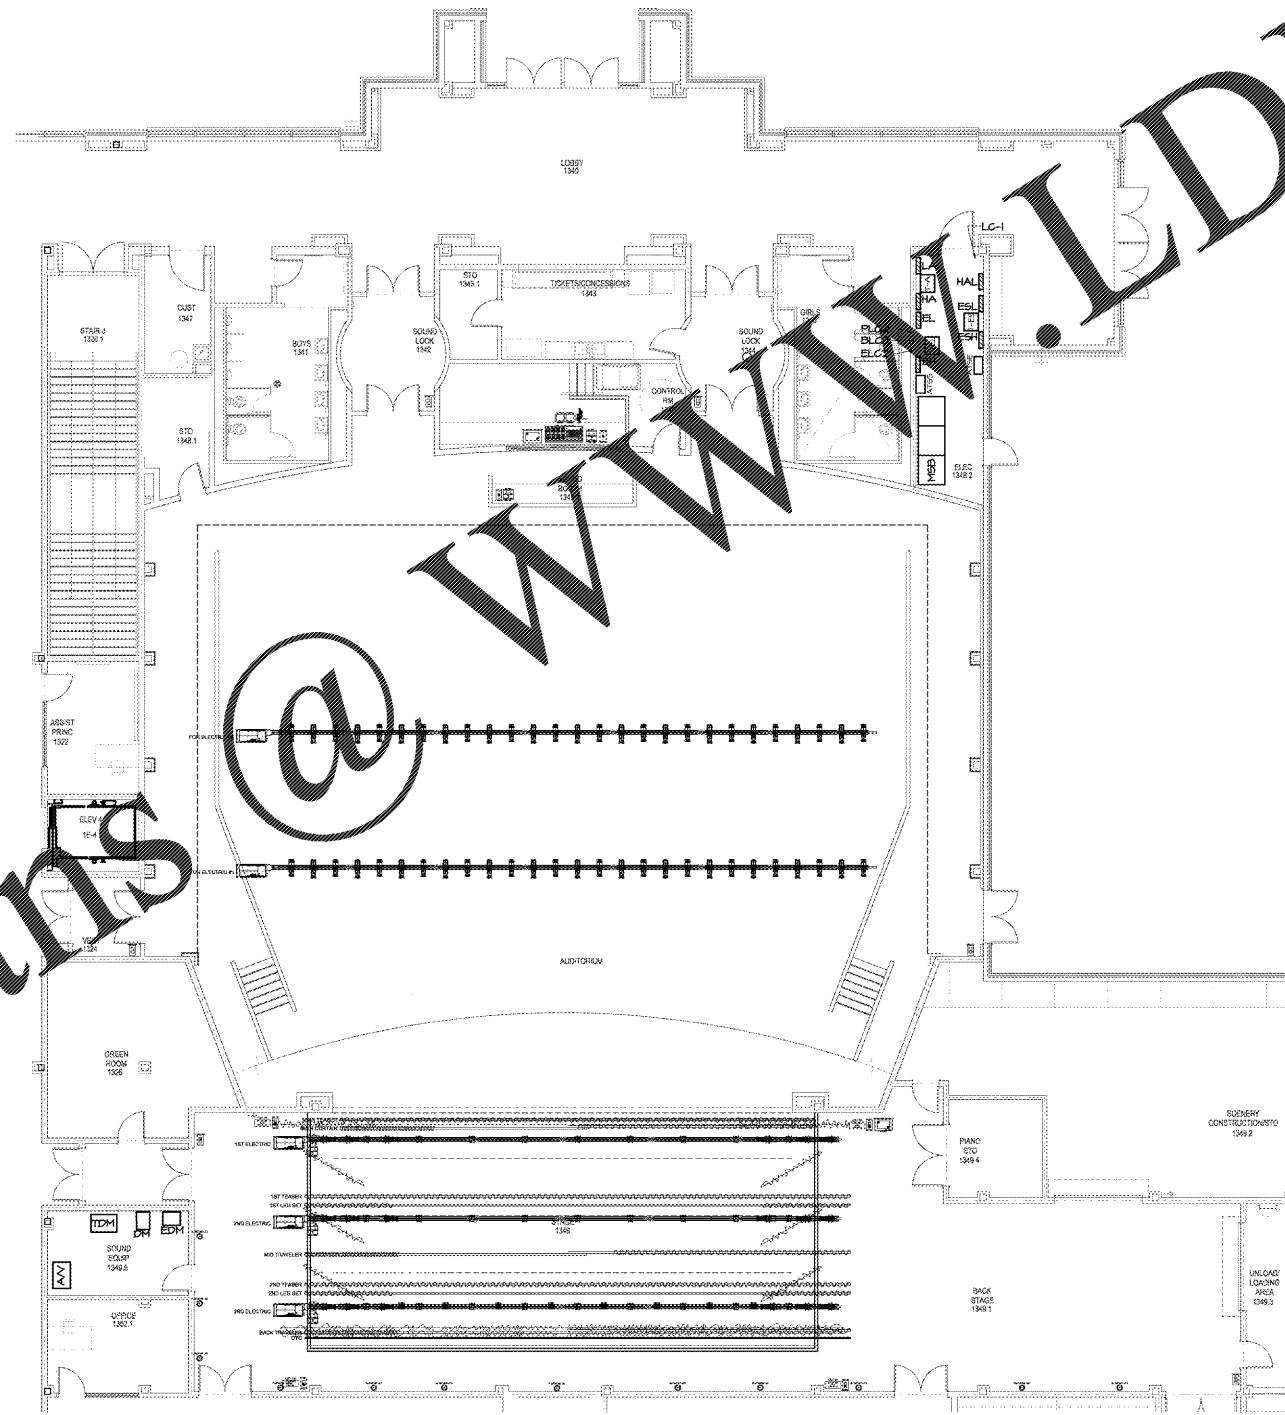


THEATRE SYMBOLS		QTY
	Source 4 LED Series 2 Lustr 171W *include 19, 26, 36 HDLT deg lens (TBD)	26
	Source 4WRD LED 182W *include 19, 26, 36 HDLT deg lens (TBD)	28
	ColorSource Spot 147W *include 19, 26, 36 HDLT deg lens (TBD)	18
	ColorSource Par 90W *include 3 lenses	27
	ColorSource Cyc LED 133W	8

NOTE: ALL fixtures must be provided with connectors, safety cables, DMX cables, DMX terminators, RJ45 DMX terminators, lenses, lamps, gels and other accessories as required.


- 2 - Canto1500 Follow Spots with Gobo holder, framing shutters, tripod, casters and spare lamp.
- 20 - Powercon to powercon 10' jumpers
- 10 - 2-fers
- 10 - B size Gobos and gobo holders
- 20 - Sheets of Gel

1 AUDITORIUM LIGHTING AND CONTROLS
E-131 NO SCALE

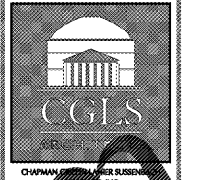

CHAPMAN GRIFFIN LANIER SUSSENBACH ARCHITECTS
INC.

CONSULTANT
SPURLOCK ASSOCIATES, INC.
2970 Clairmont Rd., Suite 620
Atlanta, GA 30329
P: 404.633.0245
F: 404.633.1756

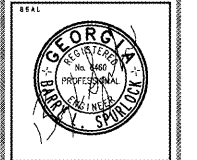

DATE	NO.	DESCRIPTION
01/27/19		ISSUE FOR PERMIT
02/19/19		ISSUE FOR PERMIT
03/17/19		ISSUE FOR PERMIT
03/17/19		ISSUE FOR PERMIT
11/27/18		ISSUE FOR PERMIT
11/27/18		ISSUE FOR PERMIT

DOE FACILITY CODE: 660 - 3066
**RIVERWOOD HIGH SCHOOL-PHASE 3-8
AUDITORIUM / GYMNASIUM ADDITION**
5900 RAIDER DRIVE NW SANDY SPRINGS, GA 30328
FULTON COUNTY SCHOOLS RFP NO. 411-19

SHEET TITLE
**AUDITORIUM
LIGHTING
AND
CONTROLS**

PROJECT NO.
16015.02

DATE
09/17/18

DRAWN BY: G.T.R.
CHECKED BY: B.L.S.

SHEET NO.
E-1.31