


# BUNKER RENOVATION TYPICAL BUNKER DETAIL

## NOTES:

- A) FINISHED BUNKER SUB GRADE SHALL BE THOROUGHLY COMPACTED.
- B) FABRIC LINER SHALL BE INSTALLED OVER DRAINAGE SYSTEM SHOWN. (SEE ITEM 6.9.12 IN TECHNICAL SPECS.)
- C) SAND SHALL BE INSTALLED TO MINIMUM 6 INCH COMPACTED DEPTH.
- D) EMERALD ZOYSIA SHALL BE INSTALLED ON THE PERIMETER OF SAND AREAS WHERE SOD IS SHOWN TO A WIDTH OF 24 INCHES OR 2 STRIPS OF SOD SQUARES. ALL OTHER SOD AREAS SHALL BE TIFWAY 419 BERMUDA.
- E) ALL NEW SOD SHALL BE TIED INTO EXISTING TURF WITH SOD CUT EDGE WITH SMOOTH VERTICAL TRANSITION.

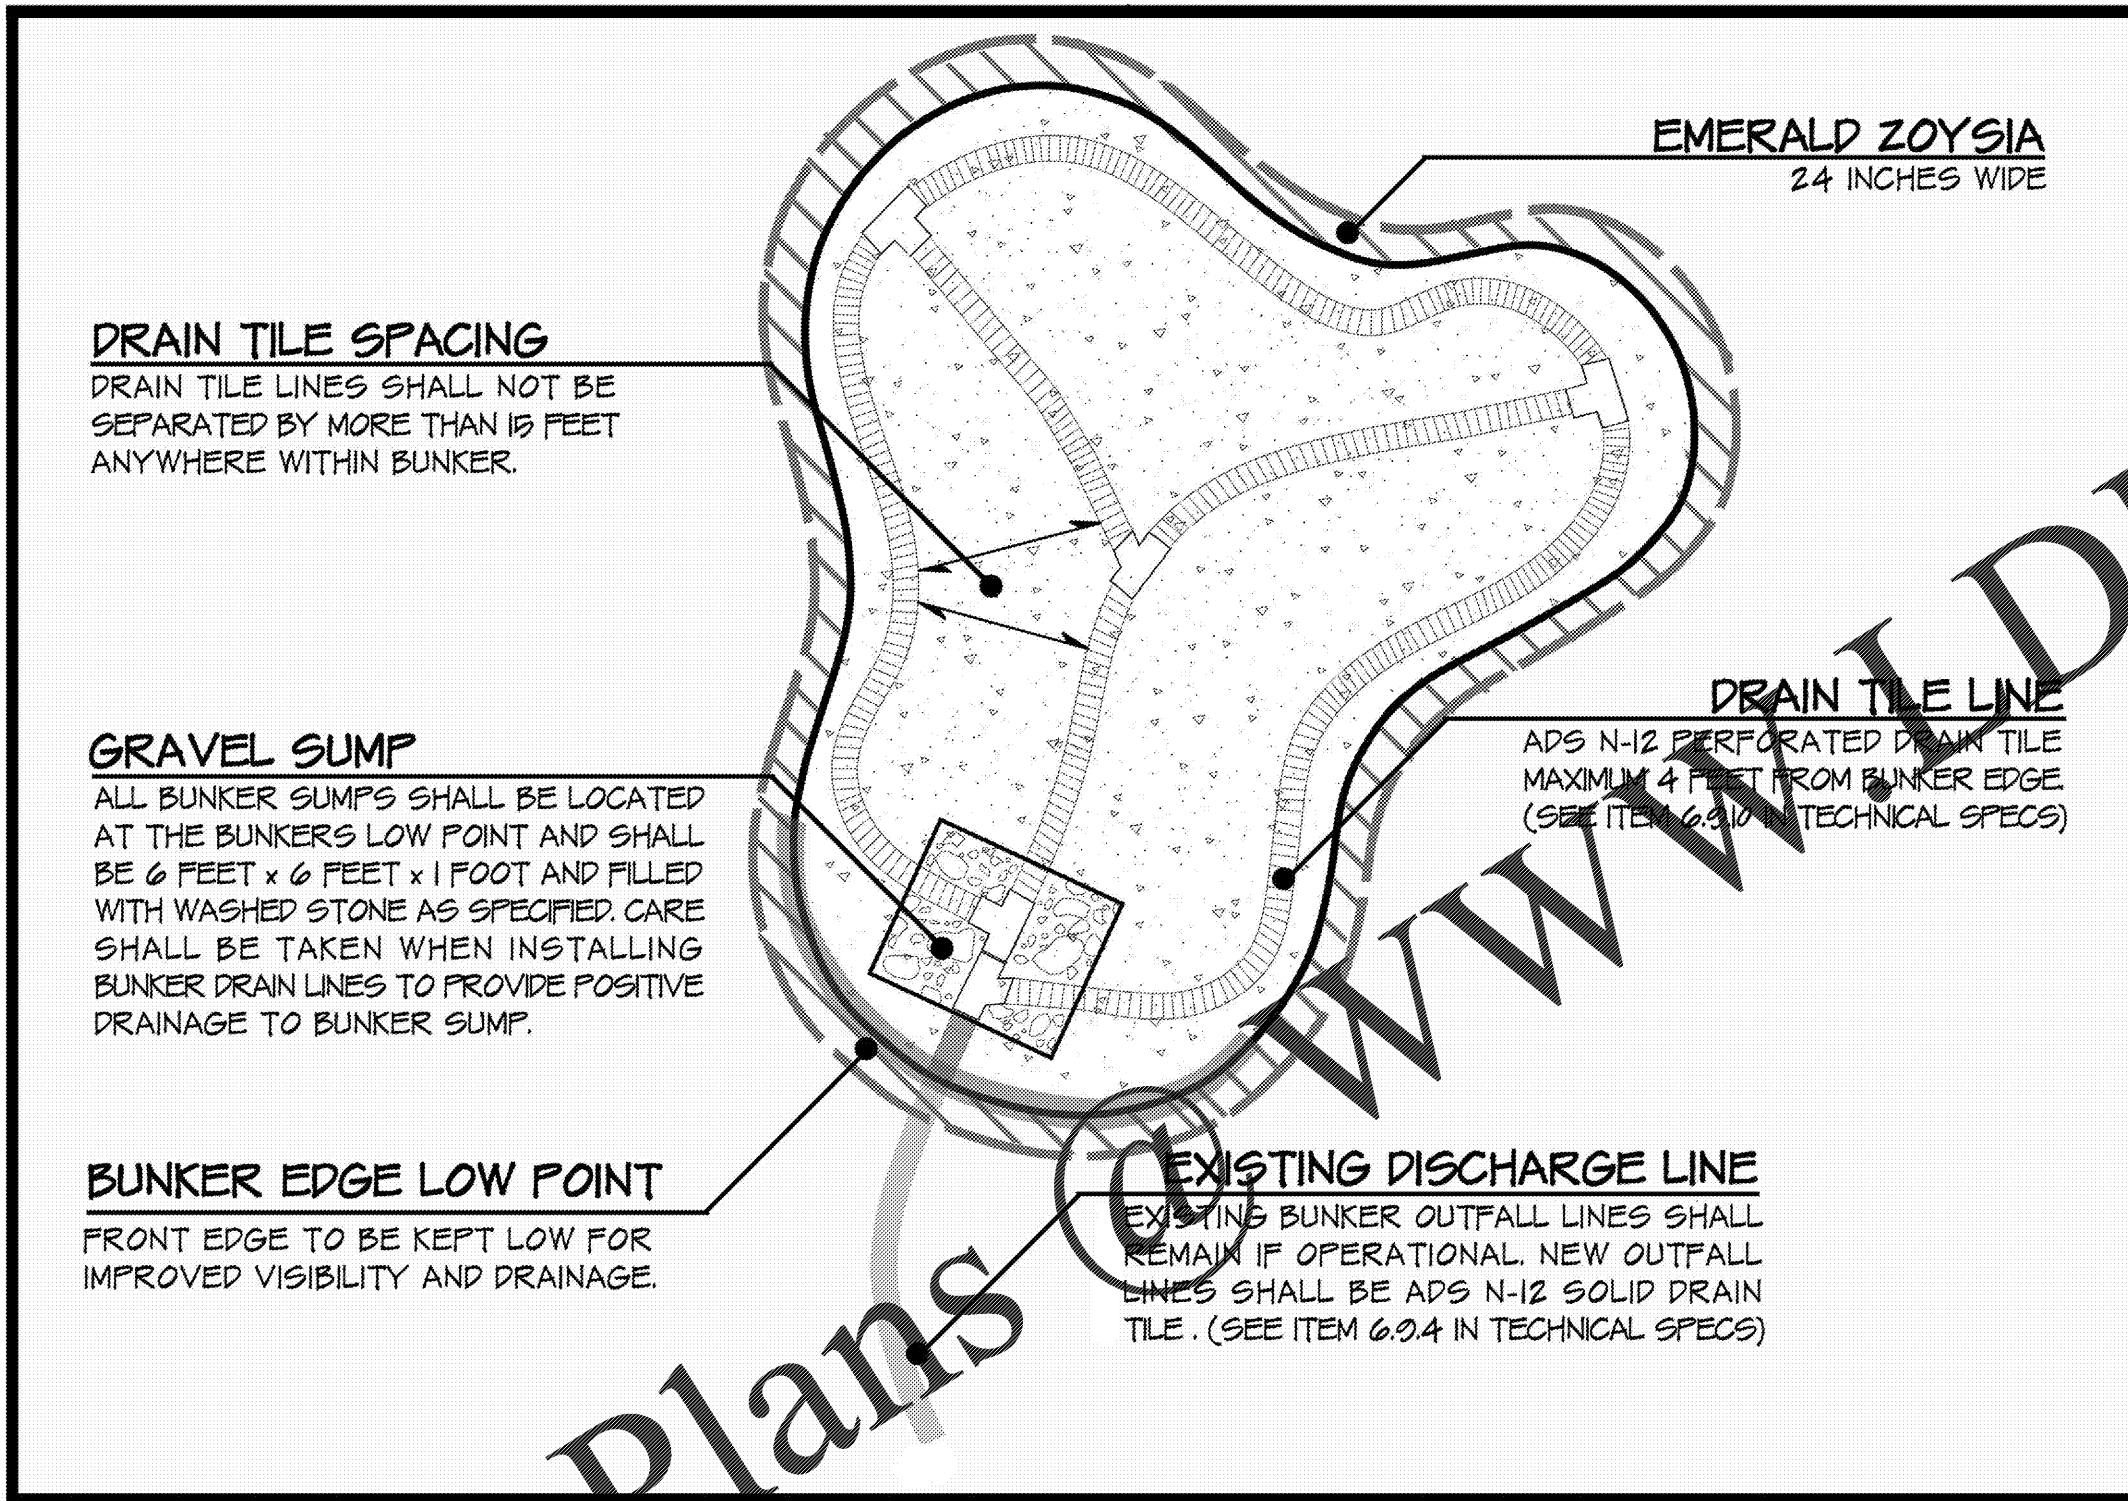

## The Lakes Golf Course at Laura S. Walker State Park

5500 Laura Walker Road  
Waycross, Georgia 31503

Georgia Department of Natural Resources



Denis Griffiths and Associates, Inc.

Golf Course Architects • Landscape Architects • 18 Golf Club Drive, Box 327 • Braselton, Georgia 30517 • Phone: 770.867.4480, Fax: 770.867.0102

Date: October 26, 2018