


# BUNKER RENOVATION

## TYPICAL BUNKER PROFILE DETAIL

### NOTES:

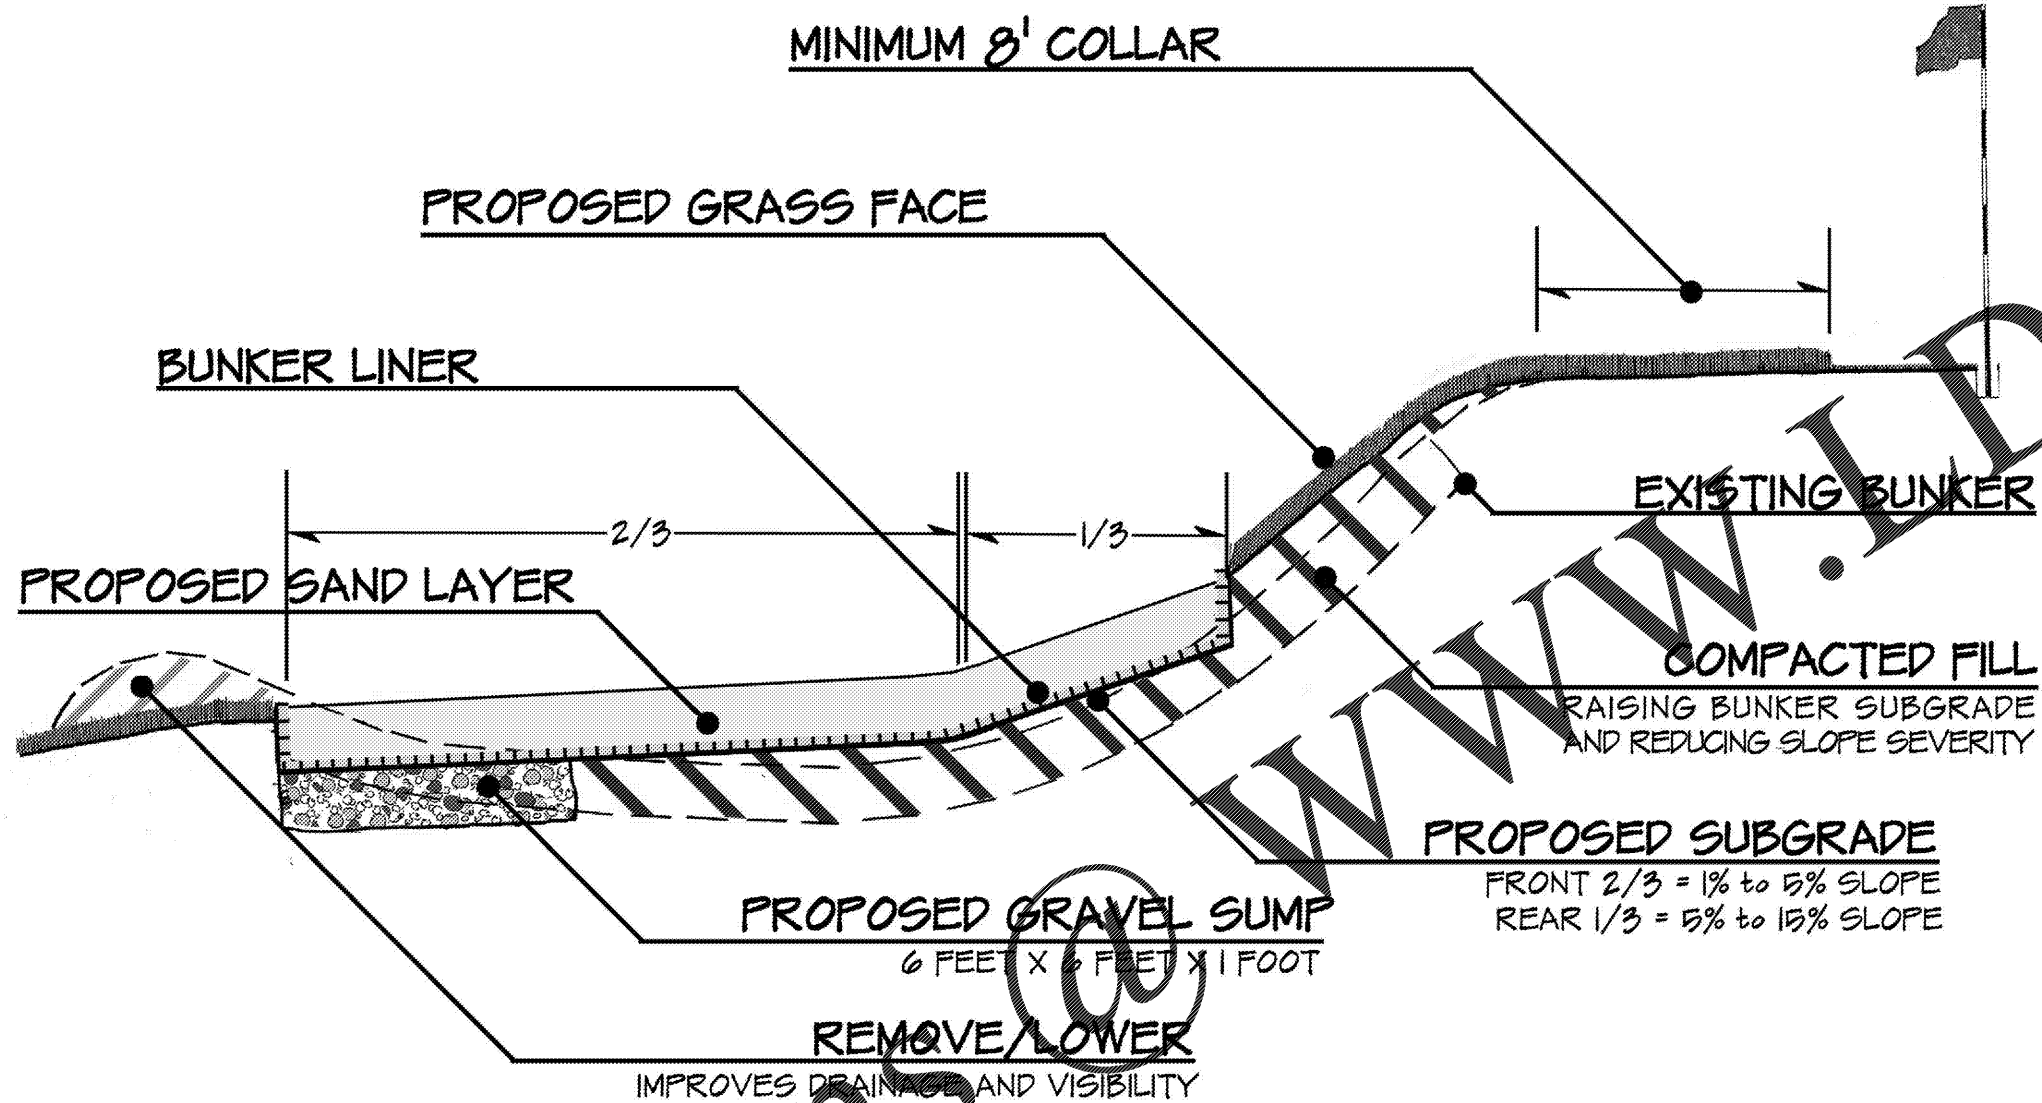

- A) SAND AREAS SHALL POSITIVELY DRAIN OUT THE LOW EDGE OF THE BUNKER.
- B) SLOPE PERCENTAGES SHOWN ON DETAIL SHALL BE USED AS A GUIDE AND MAY BE ADJUSTED AS NEEDED OR DIRECTED TO OBTAIN THE DESIRED FINAL EFFECT.
- C) WHERE BUNKER EDGES ARE BEING RE-SHAPED, PERIMETER DRAINAGE SHALL BE DIVERTED AROUND THE BUNKER ESPECIALLY ON HIGH SIDES AND WHERE GRASS FACES ARE PROPOSED.
- D) SOME SAND SHALL BE VISIBLE IN ALL BUNKERS FROM WHERE THE SHOT IS BEING PLAYED INTO THE BUNKER.
- E) IT IS NOT INTENDED TO HAVE ANY STEEP OR SPLASHED SAND UPON COMPLETION OF THE PROJECT.

## The Lakes Golf Course at Laura S. Walker State Park

5500 Laura Walker Road  
Waycross, Georgia 31503

Georgia Department of Natural Resources



Denis Griffiths and Associates, Inc.

Golf Course Architects • Landscape Architects • 18 Golf Club Drive, Box 327 • Braselton, Georgia 30517 • Phone: 770.867.4480, Fax: 770.867.0102

Date: October 26, 2018