


13/01/2016 10:00 AM C:\Users\paulson\Documents\Projects\Riverpointe Plaza Phase 2\Riverpointe Plaza Phase 2.dwg

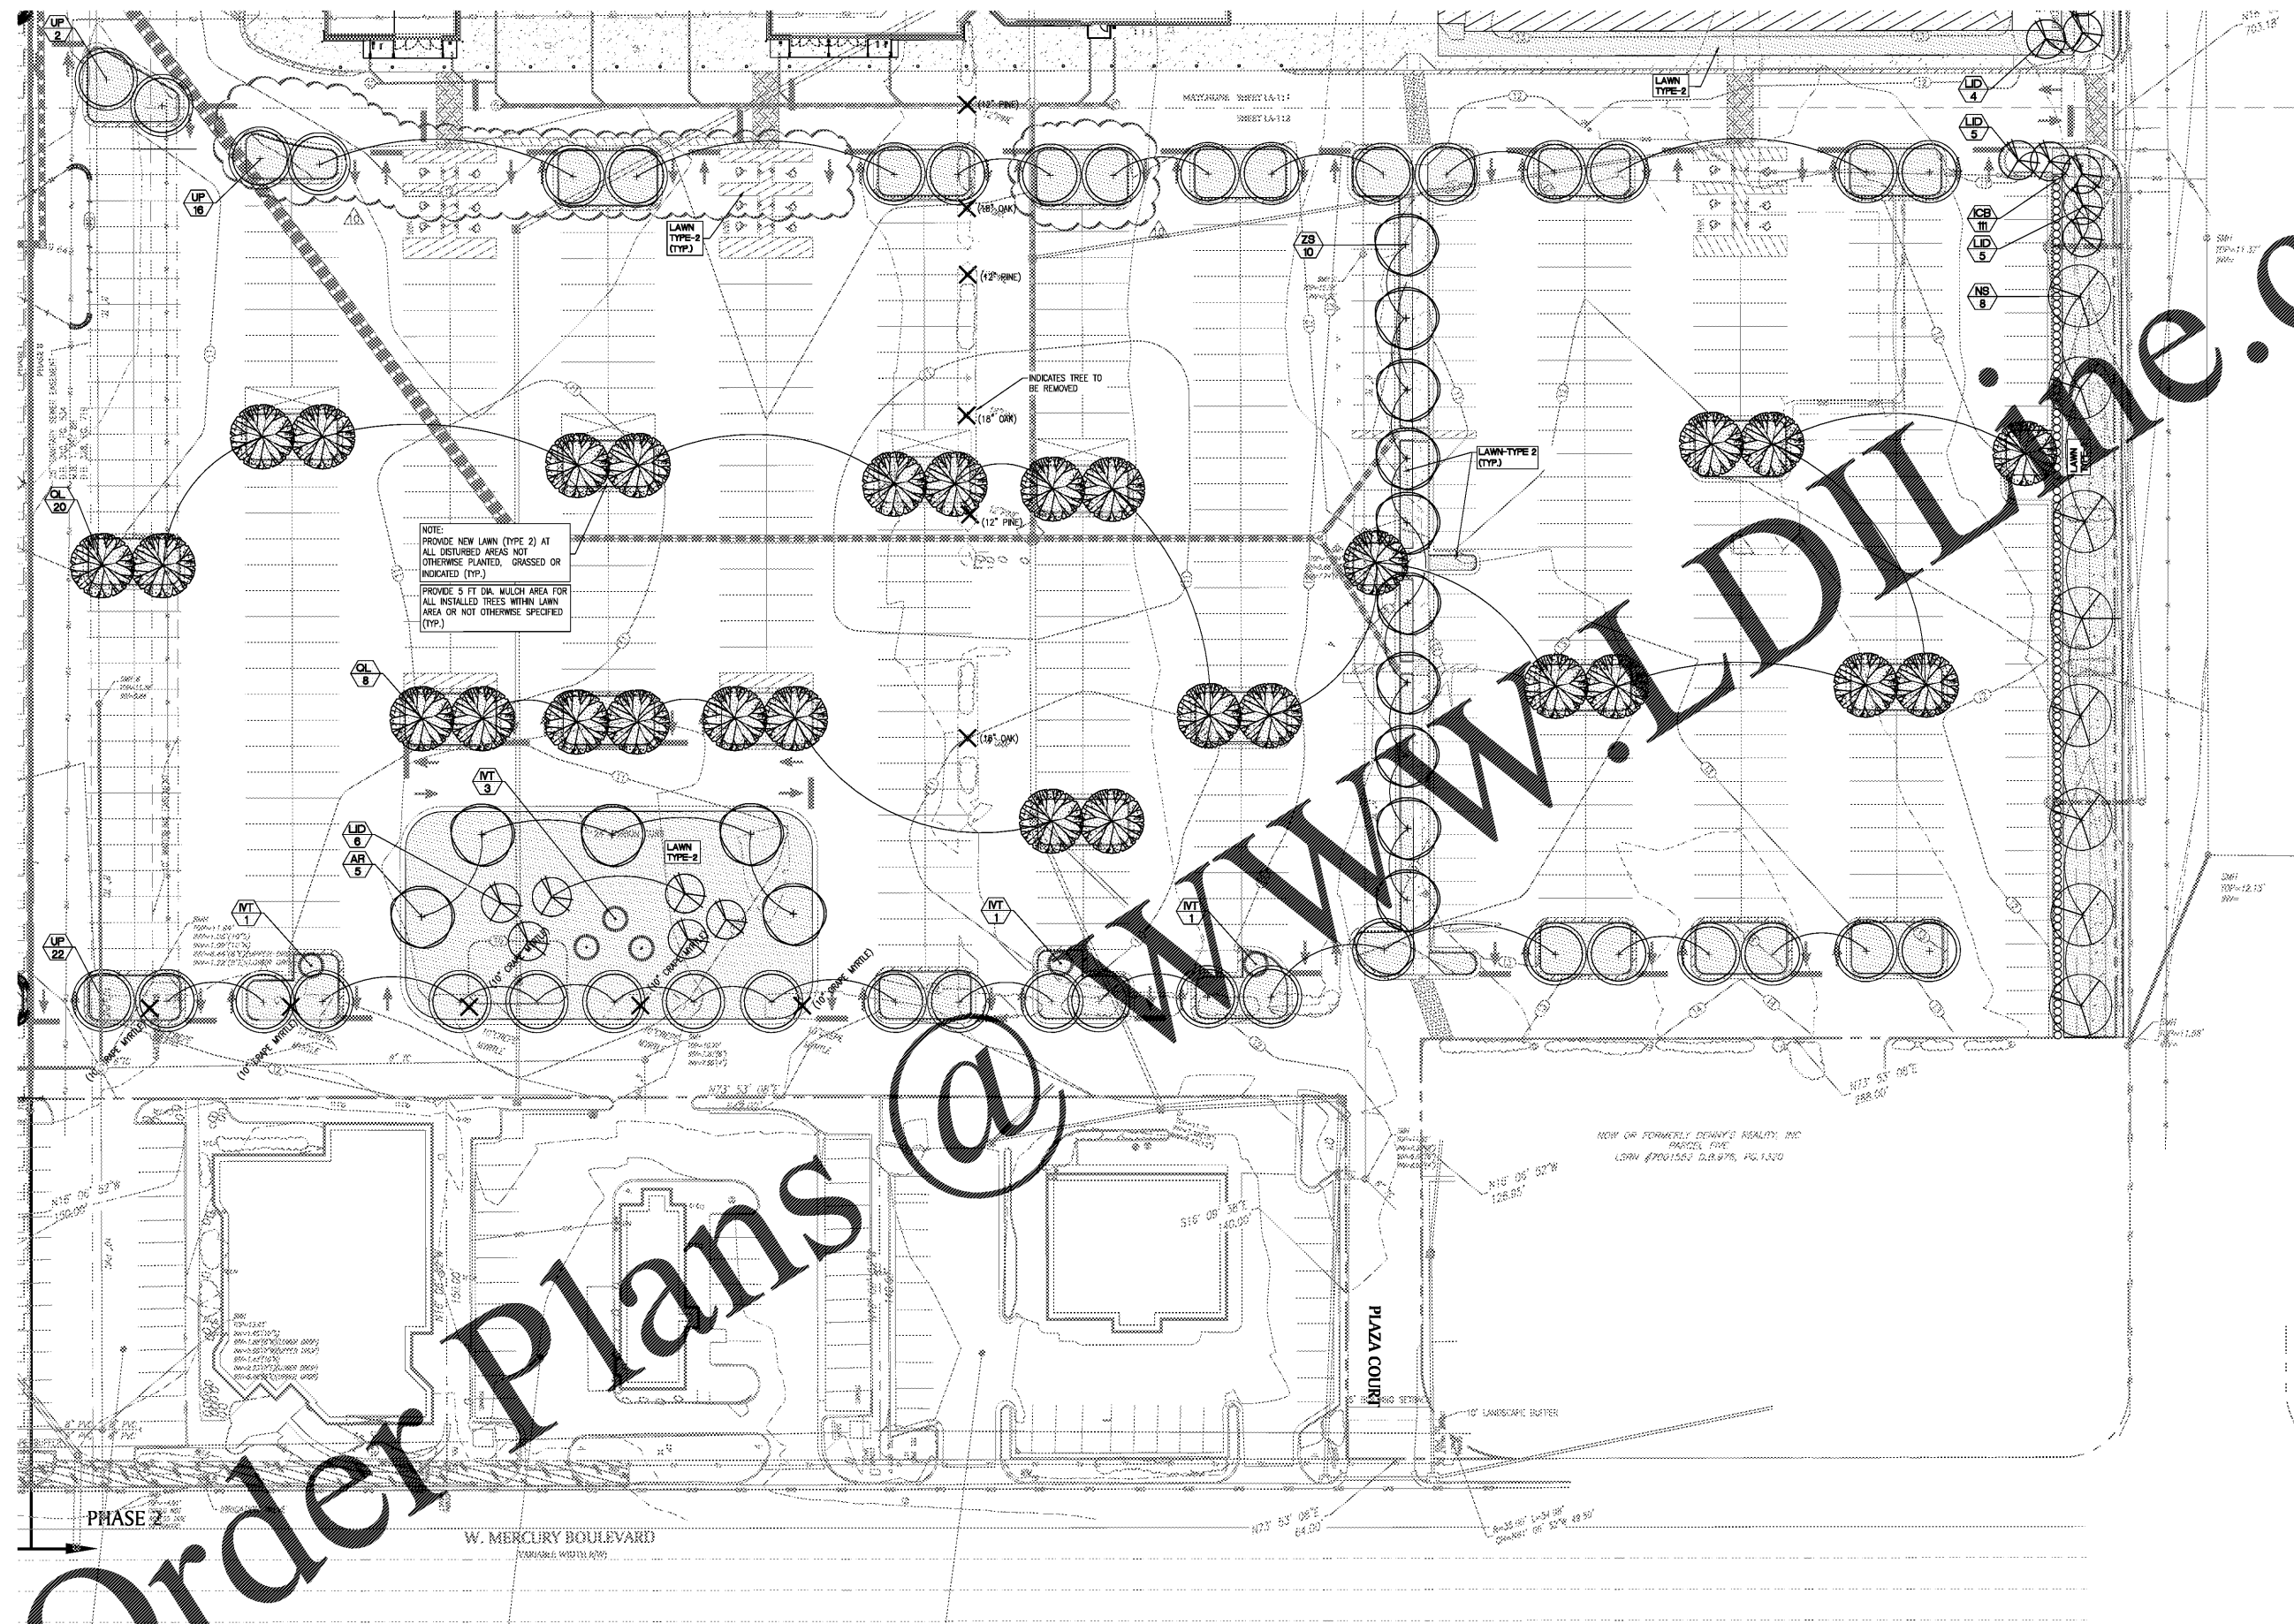

NOTE:  
PROVIDE NEW LAWN (TYPE 2) AT ALL DISTURBED AREAS NOT OTHERWISE PLANTED, GRASSED OR INDICATED (TYP.).  
PROVIDE 5 FT DIA. MULCH AREA FOR ALL INSTALLED TREES WITHIN LAWN AREA OR NOT OTHERWISE SPECIFIED (TYP.).

**PAULSON MITCHELL**  
INCORPORATED  
LANDSCAPE ARCHITECTS  
PLANNERS • SURVIVORS  
ENGINEERS • DESIGNERS  
ROSWELL, GEORGIA 30075  
VOICE 770.693.7685  
FAX 770.693.7686  
www.paulsonmitchell.com

PROJECT:  
**RIVERPOINTE PLAZA PHASE 2**  
1046 & 1050 W. MERCURY BLVD.  
HAMPTON, VIRGINIA 23666

FOR:  
**KB RIVERDALE, LLC**  
2743 PERIMETER PARKWAY  
BLDG. 100, SUITE 370  
AUGUSTA, GA 30909  
PH. (706) 864-6714

REVISIONS

08.19.16	CITY COMMENTS
10.04.16	CITY COMMENTS
10.13.16	CITY COMMENTS
11.01.18	CLIENT COMMENTS



BEFORE YOU DIG, CALL 888.USA.1111  
24 HR EMERGENCY CONTACT  
MARK SEBEN  
www.va811.com


20141691g--2.dwg 06.28.16

LANDSCAPE PLAN

SHEET **LA-112**

SP 2016-0020

# LANDSCAPE PLAN

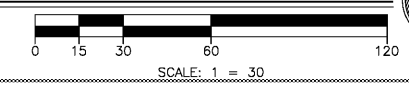

Order Plans @