

**GENERAL NOTES**

- WHERE TWO TILE THICKNESSES ADJOIN, PROVIDE TRANSITION AS REQUIRED, TO PRODUCE FLUSH JOINT.
  - REFER TO D DRAWINGS FOR ALL SALES FLOOR, VESTIBULE AND OPEN PREP ROOM WALL FINISHES.
  - SEE SPECIFICATIONS FOR INTERIOR FINISH SCHEDULE, FINISH CODES, FINISH INFORMATION, AND FOR ADDITIONAL FINISH REQUIREMENTS THAT MAY NOT BE NOTED ON DRAWINGS.
- WALL FINISHES**
- ALL FINISHES TO WRAP PER RETURNS AND TERMINATE ACCORDINGLY, UNLESS NOTED OTHERWISE.
  - ALL FINISHES SHALL TERMINATE 6" BEHIND LINE OF SIGHT AT PERMANENT FIXTURES OR CASEWORK.
  - ALL PAINT SHALL BE PROVIDED BY CONTRACTOR, UNLESS NOTED OTHERWISE.
  - VENTS, ELECTRICAL PANELS AND DOORS TO BE PAINTED BATH FINISH ENAMEL COLOR TO MATCH ADJACENT WALL FINISH, UNLESS NOTED OTHERWISE.
  - INSURE ALL OUTSIDE CORNER MOLDING AS NOTED ON PLAN AND AT OUTSIDE CORNER WHERE NEW FINISHES OCCUR, REFER TO 204.1.2.
  - PROVIDE CONTROL JOINTS IN GYP WB AS INDICATED ON A3.2
  - TOUCH UP PAINT ALL SURFACES 2 WEEKS PRIOR TO GRAND OPENING. REPAIR CRACKS AND PATCH SURFACES AS NECESSARY PRIOR TO PAINTING.
- CERAMIC WALL TILE**
- ALL CERAMIC WALL TILE, GROUT AND MATERIALS SHALL BE PROVIDED BY CONTRACTOR, UNLESS NOTED OTHERWISE.
  - CONTRACTOR SHALL PROVIDE COORDINATE MATCH ADJACENT FIELD CERAMIC WALL TILE APPLICATION, UNLESS NOTED OTHERWISE.
  - G.C. SHALL PROVIDE SURFACE SCHEDULE TO MATCH ADJACENT WALL TILE FOR ALL VERTICAL SURFACE TERMINATIONS.
  - ALL OUTSIDE CORNER MOLDING TO RECEIVE MITERED CERAMIC TILE EDGES, AS NECESSARY.
  - ALL WALL TILE TO BE APPLIED AS SPECIFIED TO CUSTOMER.
  - SEE SPECIFICATION A1.1 FOR SUBSTITUTIONS, DIMENSIONS, REFER TO SHEET AS 1.2 FOR FINISHES.
- BASE**
- ALL FINISHES SHALL RECEIVE WB-701 UN O.
- ALL METAL PART WALLS IN NON-WASH DOWN AREAS ARE TO RECEIVE BASE PER CONTRACTOR'S PRACTICES WITHOUT CONCRETE CURB UN O.
- NO TALL CARPET TILES AFTER FIXTURES ARE INSTALLED.

WALL BASE SCHEDULE	
ASD-61A	(A)
ASD-61B	(B)
ASD-61C	(C)
ASD-61D	(D)
ASD-61E	(E)
OD-3	RES ROOMS
* ONLY FOR WALLS WITHOUT CURBS	


PREP STAINLESS STEEL WALL BASE - LF	
	85'-7"

**KEYNOTES**

- 03-01 SEALED CONCRETE.
- 05-01 STAINLESS STEEL SHEET BEHIND HOODS FROM FLOOR TO BOTTOM OF HOOD BY CONTRACTOR. RE: 110-4 FOR EXTENTS AND ADDITIONAL INFORMATION.
- 05-04 STAINLESS STEEL CORNER GUARDS. RE: 110-2 AND ASD-65A.
- 05-06 STAINLESS STEEL WATER CUT OFF FLASHING. RE: 050-14.
- 07-01 WATERPROOFING MEMBRANE. RE: ASD-64.
- 08-03 EXTENTS OF STAINLESS STEEL TILE TO PROVIDE RE: 07-01 WALL TILE GROUTS LIGHT GREEN 285 AND GROUT (WAPS) 02- WAP-02. ALUMINUM GREEN. INSTALLATION OF TILE BY STARBUCKS COORDINATE WITH MATERIALS WITH LEADING DRAWINGS BEFORE PURCHASE. FLOORING TRANSITION. RE: ASD-4A, ASD-4B, ASD-4C, OR ASD-4E.
- 09-03 EXTENTS OF EPOXY PAINT.
- 09-04 EXTENTS OF FRP HEIGHT AS INDICATED ON PLAN.
- 09-05 PROVIDE A CLEAR PATH OF 46" MARKED BY 2" PAINT STRIPES SPACED 36" APART.
- 09-05 # PAINTED INSPECTION STRIPE ON FLOOR AGAINST WALL AS INDICATED ON PLAN.

**FLOOR COVERING KEY** RC: 481.1.1

- CARPET TILES (CP-701)
- CERAMIC TILE (CT-702, LIND.)
- ENTRANCE FLOORING SYSTEM (CF-703)
- RESINUS FLOORING (RF-701 UN O.)
- VINYL TILE (VT-115)

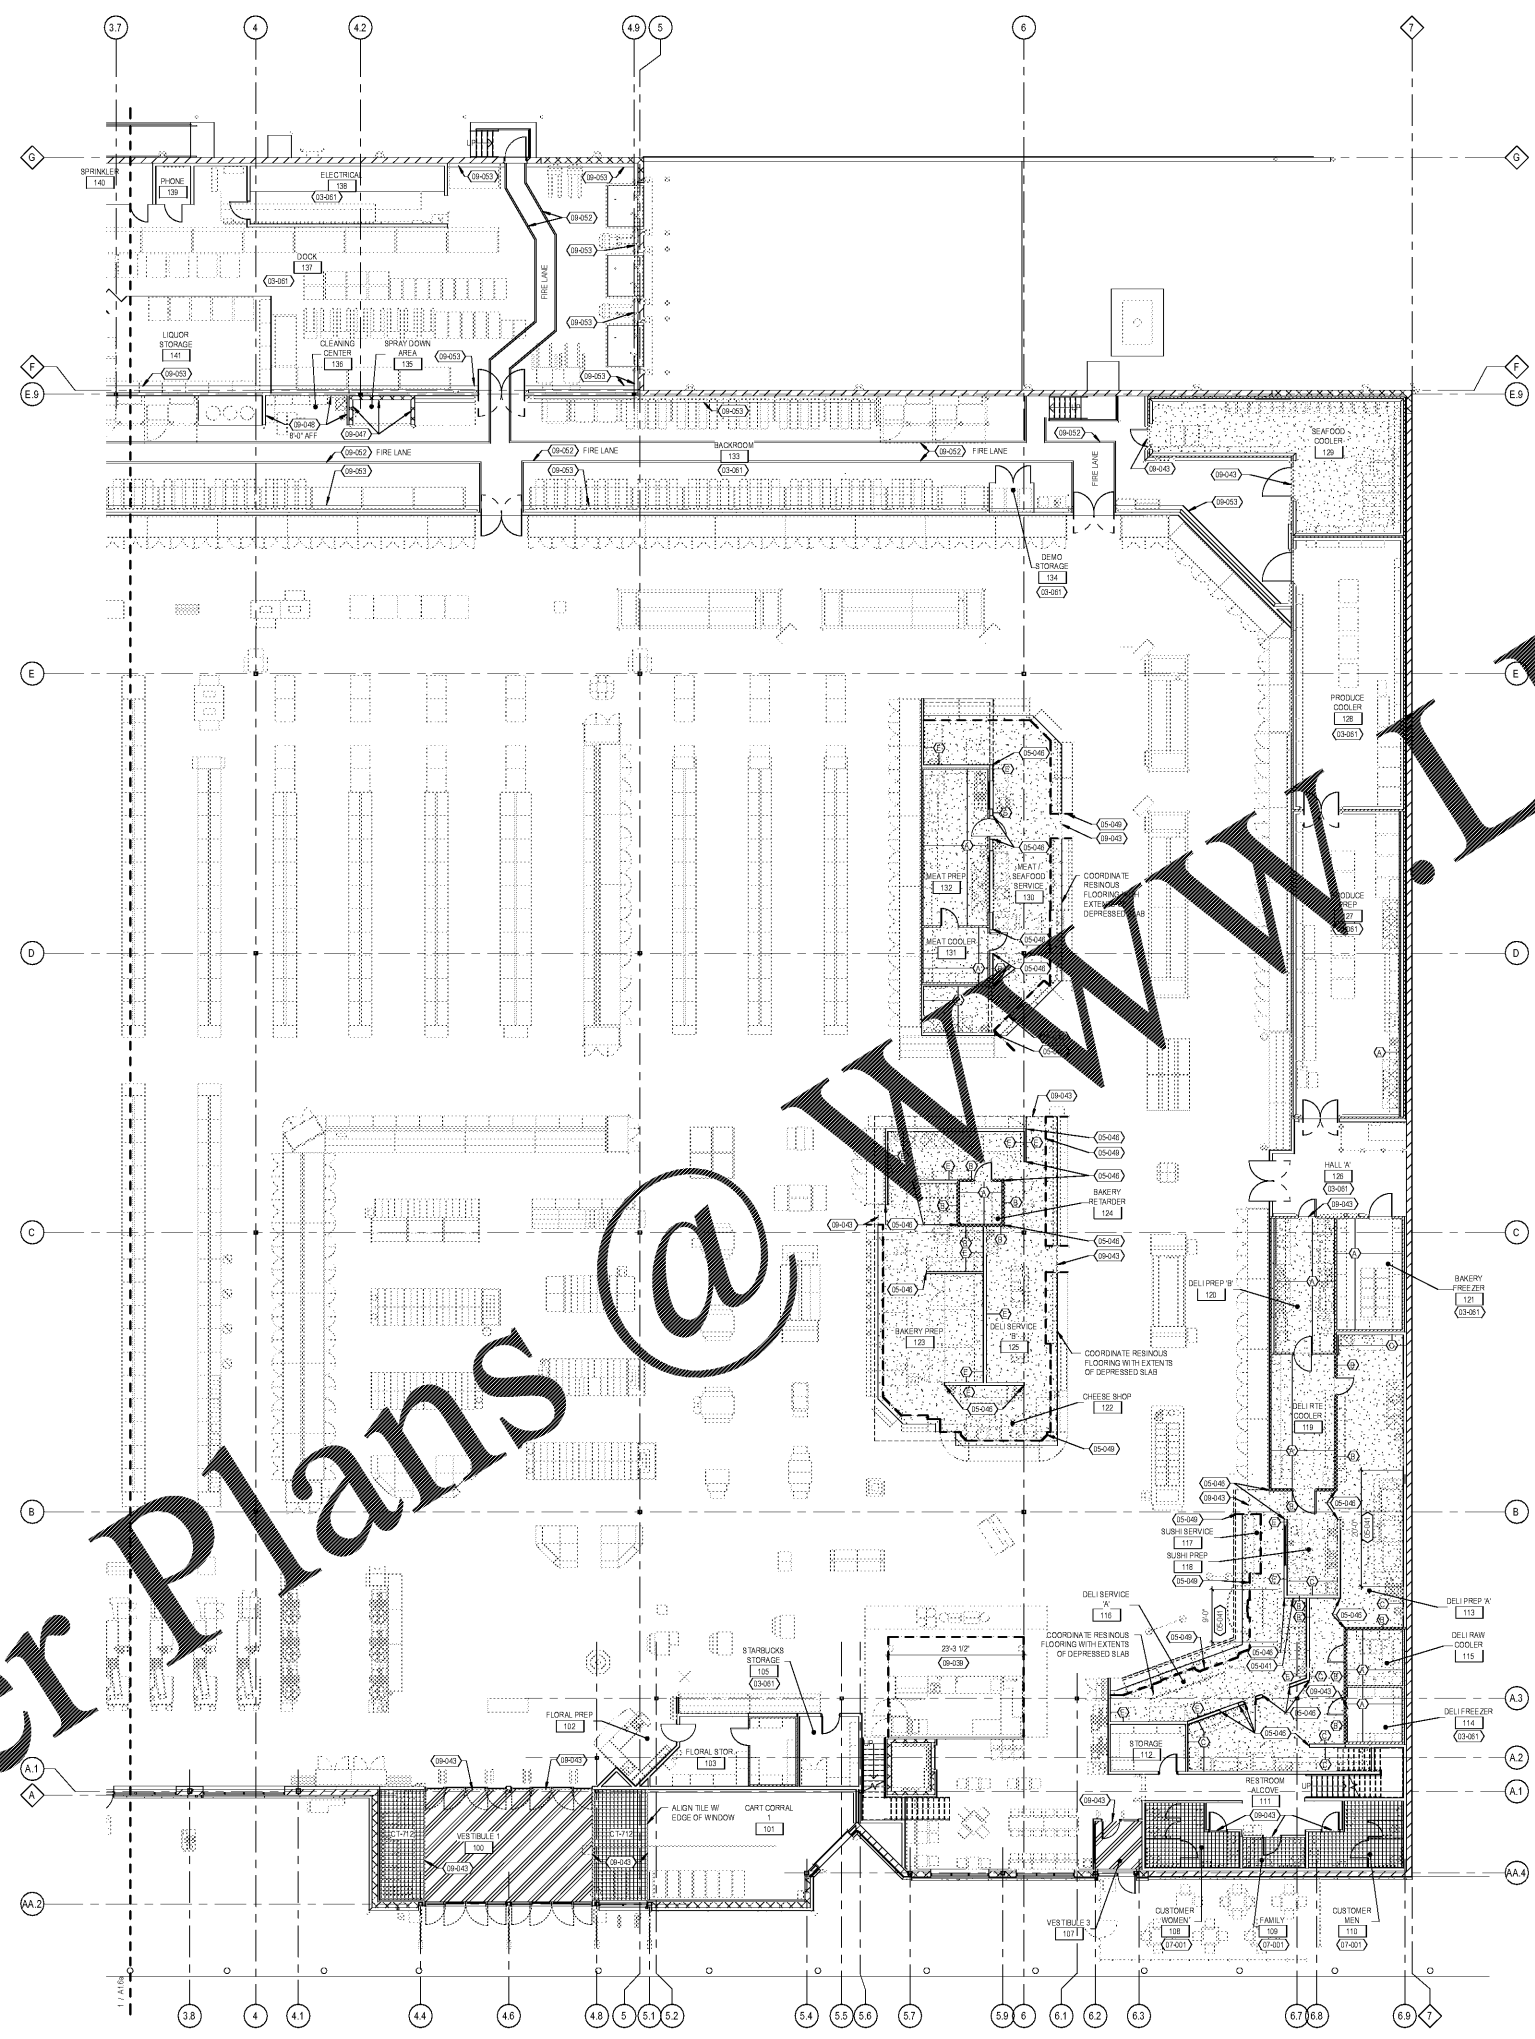

EXECUTED BY: GB  
 REVIEWED BY: AF

CONCERNANT: 000 W. 10th St., Suite 200, Seattle, WA 98101  
 DENVER: 975 Broadway, Suite 1000, Denver, CO 80202  
 DALLAS: 1700 Ross Street, Suite 1000, Dallas, TX 75201  
 SEATTLE: 900 2nd Avenue, Suite 2000, Seattle, WA 98104

**CR**  
 architecture + design

creating extraordinary places  
 www.cr-architects.com  
 300.499.4949

CONSULTANTS

OWNER

DATE: 03/10  
 10/28/10 50% OWNER REVIEW  
 11/01/10 100% BID PERMIT

DATE	REVISION

PROJECT TITLE  
**KROGER STORE R543**

1050 W. Mercury Blvd.  
 Hampton, VA 23066

COMMISSION NO: 518344  
 ISSUE DATE: 11/01/10  
 SHEET TITLE  
**INTERIOR FINISHES PLAN - EAST**

SHEET NO.  
**A1.6b**



Order Plans @ WWW.DIline.com

THIS DOCUMENT IS THE PROPERTY OF CR ARCHITECTS. IT CONTAINS INFORMATION THAT IS CONFIDENTIAL AND NOT TO BE REPRODUCED OR USED FOR ANY OTHER PROJECT WITHOUT THE WRITTEN PERMISSION OF CR ARCHITECTS, INC.