
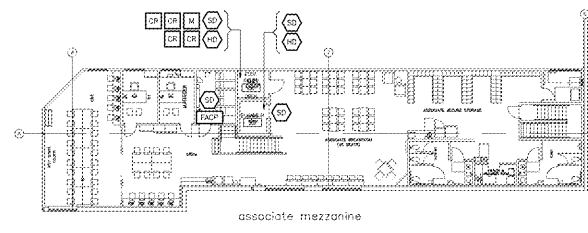


FIRE ALARM SYMBOLS LEGEND		
SYMBOL	QUANTITY	DESCRIPTION
	1	FIRE ALARM CONTROL PANEL
	3	FIRE ALARM ANNUNCIATOR
	3	PHOTOELECTRIC SMOKE DETECTOR
	1	HEAT DETECTOR
	14	DUCT SMOKE DETECTOR
	10	AUDIBLE TEST STATION
	1	MANUAL PULL STATION (BINGLE ACTION)
	51	LIFTATOR
	11	CONTROL RELAY
	2	TIME DELAY RELAY
	31	CEILING MOUNTED MULTI-CANDELA STROBE LIGHT
	36	CEILING MOUNTED MULTI-CANDELA STROBE LIGHT
	7	WALL MOUNTED MULTI-CANDELA STROBE LIGHT
	1	SPRINKLER SYSTEM CONTROL VALVE SUPERVISORY TRIPPER DEVICE
	4	WATERFLOW SWITCH

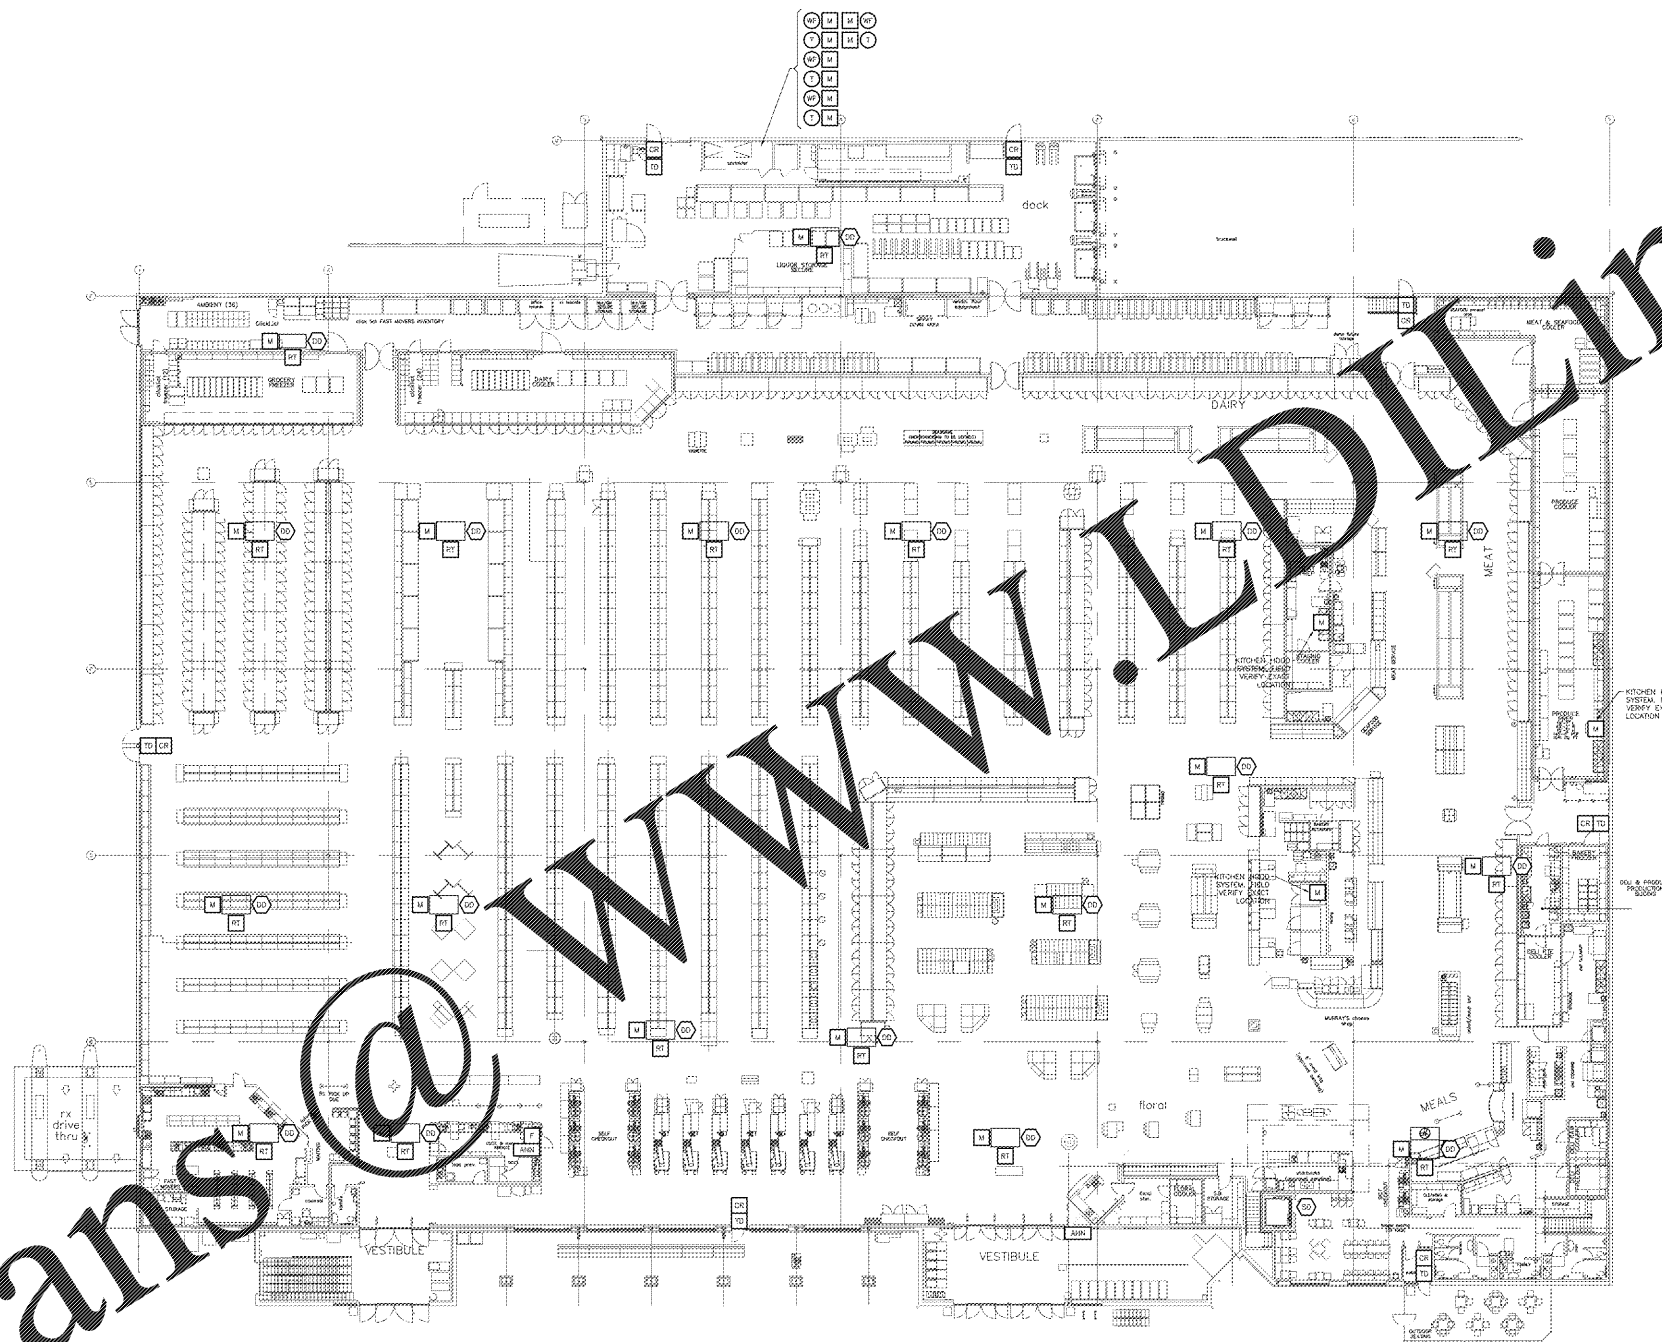

telgian
 CONSULTANT:
 Terron Galt
 PROJECT MANAGER:
 Dan Cummings
 QUALITY CONTROL:
 Brian Scudler

CONSULTANTS

OWNER



ISSUE/REVISION

10/25/16
 90% OWNER REVIEW
 11/24/16
 100% PERMIT-BO
 (11/24/17)
 BULLETIN #1

PROJECT TITLE
**KROGER STORE
 #543**

Hampton, VA

COMMISSION NO.
 ISSUE DATE 08/11/16

SHEET TITLE
**FIRE ALARM
 INITIATING
 DEVICE
 LAYOUT**

SHEET NO.
FA1.0

Order Plans @