


CONSULTANT OF RECORD FOR THE PROJECT. ALL RIGHTS RESERVED. NO PART OF THIS DOCUMENT IS TO BE REPRODUCED OR TRANSMITTED IN ANY FORM OR BY ANY MEANS, ELECTRONIC OR MECHANICAL, INCLUDING PHOTOCOPYING, RECORDING, OR BY ANY INFORMATION STORAGE AND RETRIEVAL SYSTEM, WITHOUT THE WRITTEN PERMISSION OF THE CONSULTANT OF RECORD.

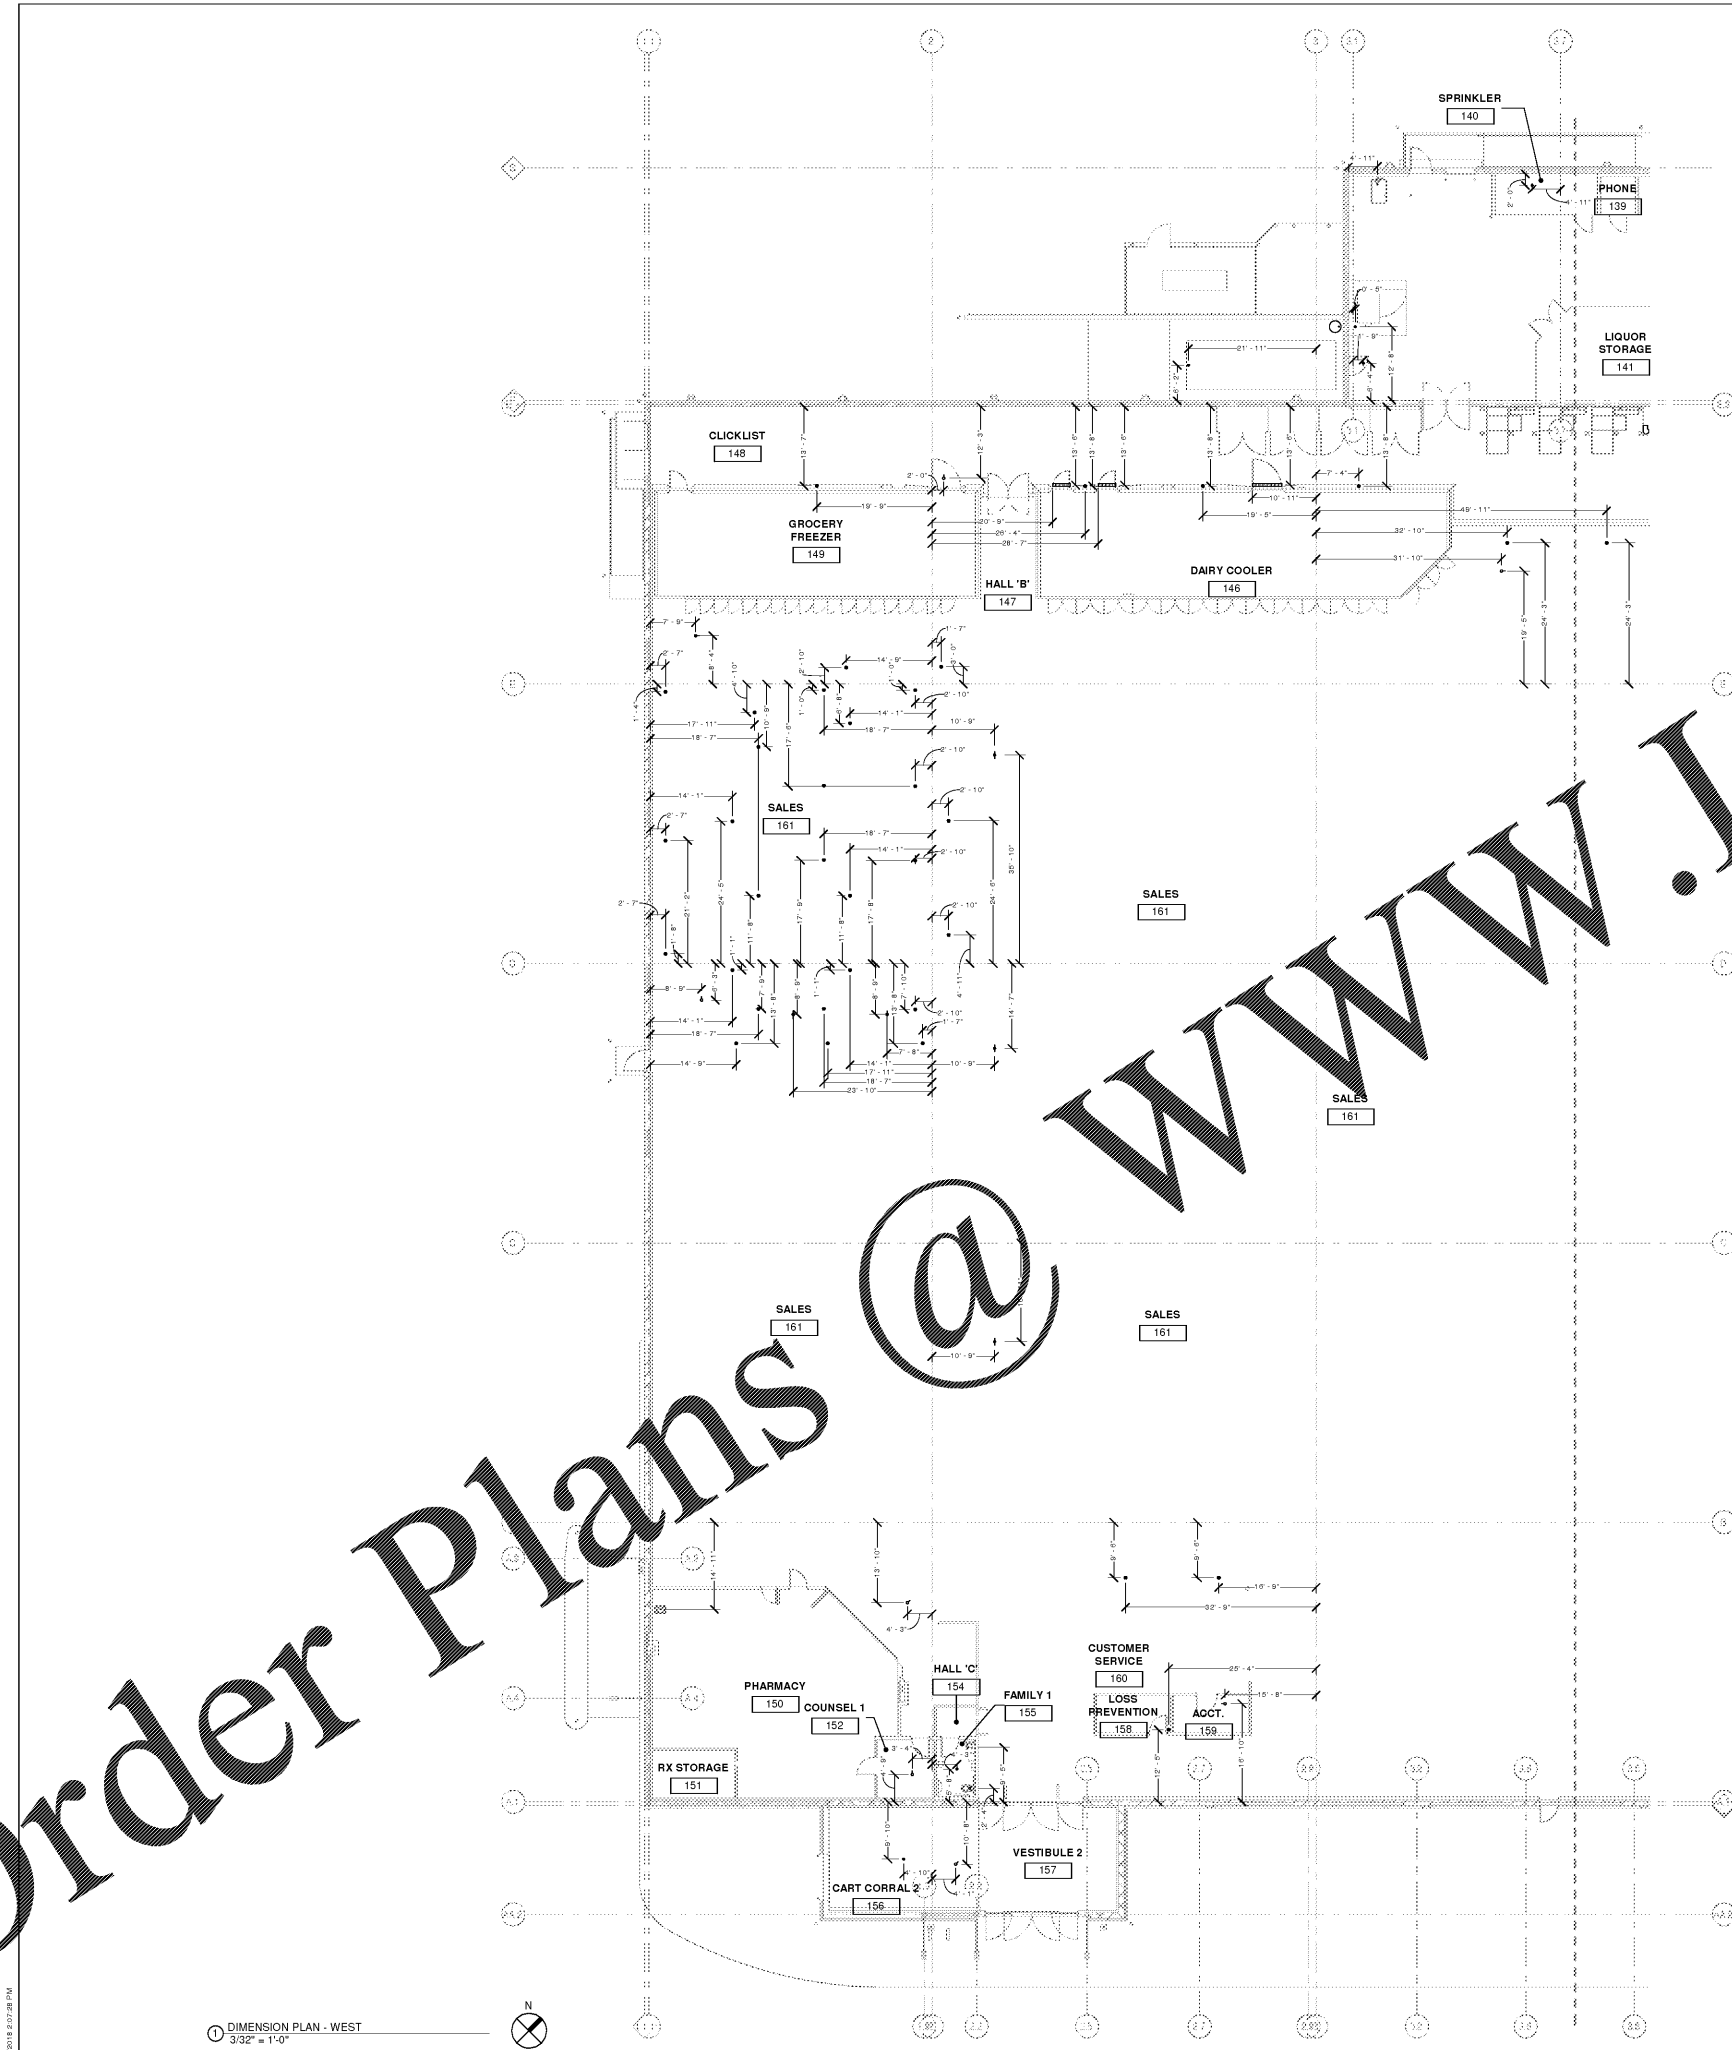

① DIMENSION PLAN - WEST  
3/32" = 1'-0"



2" REFERENCE LINE

Order Plans @

WWW.LDILine.com

CINCINNATI 600 Vine Street, Suite 400, Cincinnati, OH 45202  
 DENVER 1875 Broadway, Suite 200, Denver, CO 80202  
 SEATTLE 805 3rd Avenue, Suite 200, Seattle, WA 98104



creating extraordinary places  
 www.cr-architects.com  
 502-492-6342

MECHANICAL/ELECTRICAL ENGINEERS  
 WWW.KHENGINEERS.COM  
 LEWINGTON, KENTUCKY  
 LOUISVILLE, KENTUCKY  
 NEW YORK, NEW YORK

150 ALEXANDRIA PARK SUITE 11  
 FT. THOMAS, KENTUCKY 40325  
 502-442-8286 FAX

OWNER



DATE	ISSUE
10/25/2018	80% OWNER REVIEW
11/01/2018	100% B/PERMIT

DATE	REVISION

PROJECT TITLE  
**KROGER STORE  
 R543**

MERCURY BLVD.  
 HAMPTON, VA

COMMISSION NO. 517315  
 ISSUE DATE 10/23/2018

SHEET TITLE  
**DIMENSION PLAN -  
 WEST**

SHEET NO.  
**P1.4a**  
 ©2019 Architecture & Design, Inc.