


ORDERING OF MATERIALS AND SERVICES SHALL BE THE RESPONSIBILITY OF THE CLIENT. THE CONSULTANT SHALL PROVIDE ALL NECESSARY INFORMATION TO THE CLIENT TO FACILITATE THE ORDERING PROCESS. THE CONSULTANT SHALL NOT BE RESPONSIBLE FOR ANY DELAYS OR COSTS INCURRED BY THE CLIENT DUE TO LATE OR INCOMPLETE ORDERING INFORMATION.

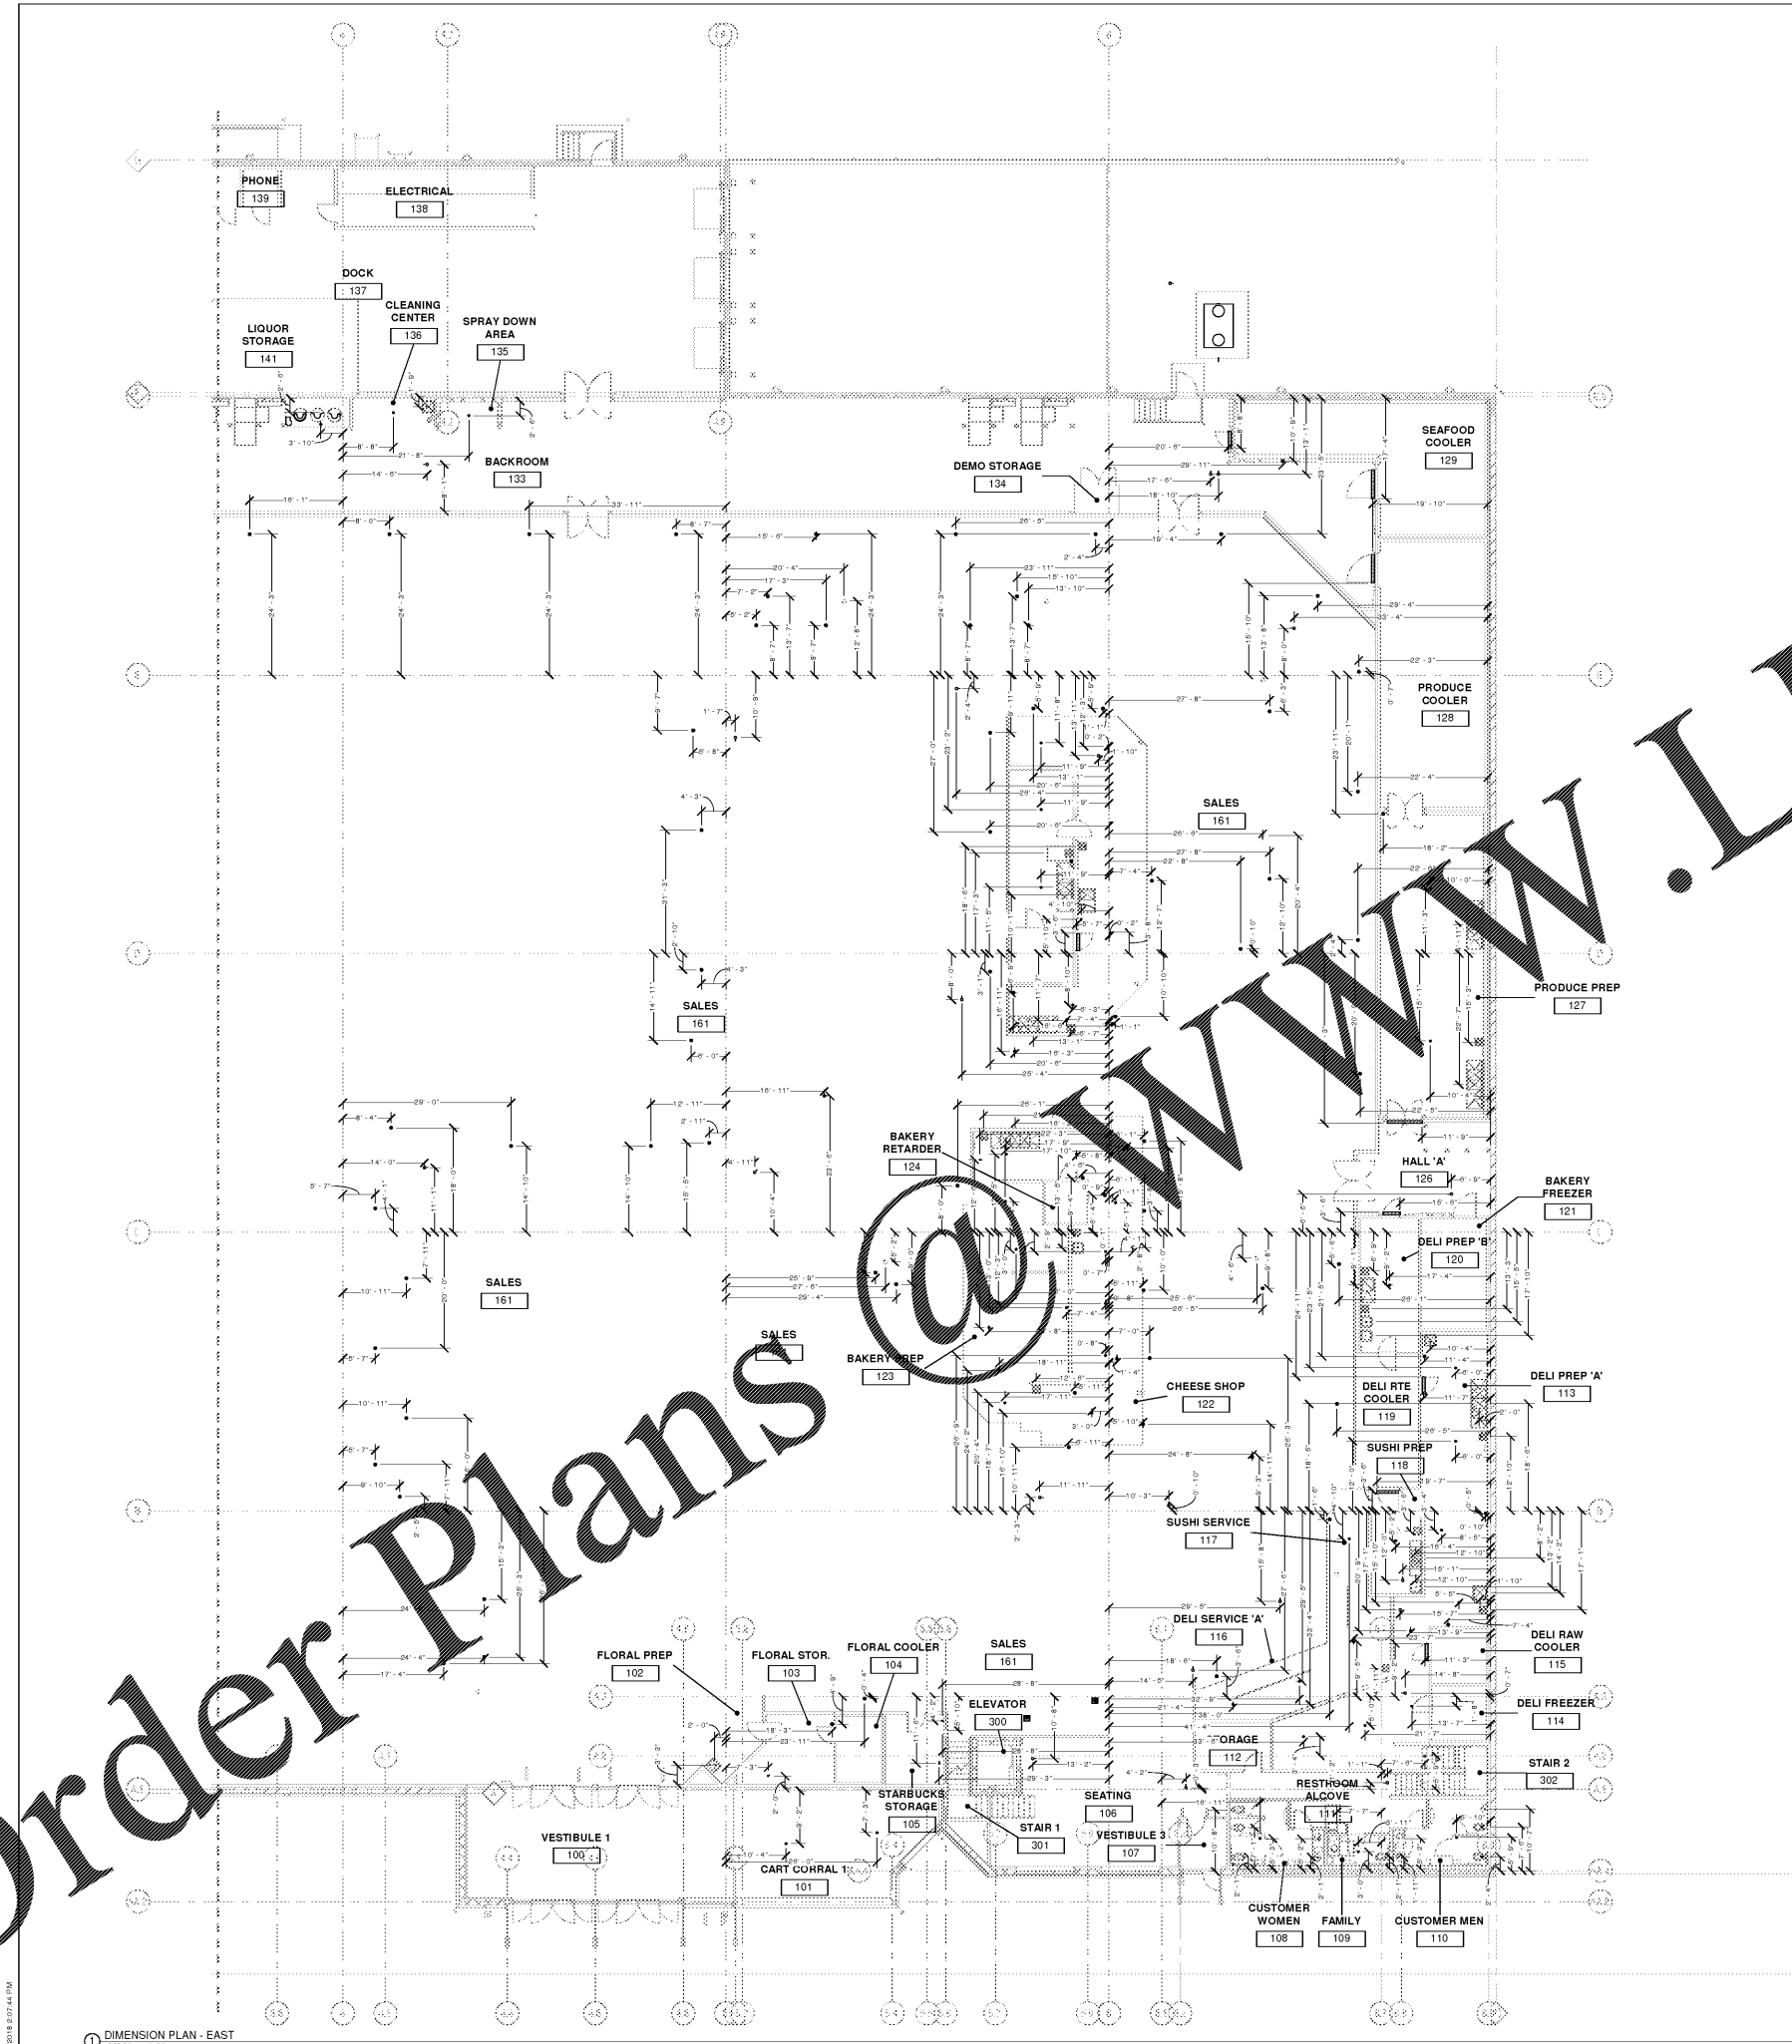

1 DIMENSION PLAN - EAST  
3/32" = 1'-0"



2" REFERENCE LINE

Order Plans @ WWW.LDILine.com

CINCINNATI 600 Vine Street, Suite 1000, Cincinnati, OH 45202  
 DENVER 1875 Broadway, Suite 1000, Denver, CO 80202  
 SEATTLE 800 Stewart Street, Suite 1000, Seattle, WA 98101

**CR**  
 architecture + design

creating extraordinary places  
 www.cr-architects.com  
 502-452-4343

CONSULTANTS

MECHANICAL/ELECTRICAL ENGINEERS  
 WWW.KHENGERS.COM  
 LEWINGTON, KENTUCKY  
 LOUISVILLE, KENTUCKY  
 NEW YORK, NEW YORK

**KEKLH**  
 ENGINEERS

150 ALEXANDRIA PARK SUITE 11  
 FT. THOMAS, KENTUCKY 40310  
 959-442-8286 FAX

OWNER

DATE	ISSUE
10/25/2018	50% OWNER REVIEW
11/01/2018	100% B/PERMIT

DATE	REVISION

PROJECT TITLE

**KROGER STORE R543**

MERCURY BLVD.  
HAMPTON, VA

COMMISSIONING 517315  
 ISSUE DATE 10/23/2018  
 SHEET TITLE DIMENSION PLAN - EAST

SHEET NO.

**P1.4b**

©2018 Architecture + Design, Inc.