



- KEYED NOTES**
- M5 DUCT UP TO OPENING THROUGH ROOF CAPPED WITH CURB AND KROGER FURNISHED EXHAUST FAN
 - M6 DUCT UP TO OPENING THRU ROOF. CONTRACTOR TO PROVIDE REVERSE ACTING THERMOSTAT FOR FAN FAN TO ENERGIZE WHEN ROOM REACHES 80/30S.F.
 - M15 COMBINATION TEMPERATURE RELATIVE HUMIDITY SENSOR FOR RTU FURNISHED BY BUILDING CONTROL PROVIDER. ROUTE CONTROL WIRING THROUGH RTU AND BACK TO BUILDING CONTROL PANEL.
 - M32 MECHANICAL CONTRACTOR TO PROVIDE VAV DIFFUSER, ADD/THERM THERMA-FUSE MODEL TF-HC OR APPROVED EQUAL.
 - M33 KROGER FURNISHED SPLIT SYSTEM PROVIDED WITH LOW AMBIENT KIT AND WIND BAFFLES. MOUNT PER MANUFACTURER'S RECOMMENDATIONS. ROUTE REFRIGERANT LINES THROUGH ROOF TO CONDENSING UNIT PER MANUFACTURER'S GUIDELINES. ROUTE INSULATED CONDENSATE TO HUB DRAIN IN AREA. COORDINATE ORDERING OF REFRIGERANT LINES SET WITH OWNER'S PROJECT MANAGER. REFERENCE HSD-11 FOR ADDITIONAL INFORMATION.
 - M38 MOUNT TRANSFER GRILLE ABOVE RESTROOM DOOR.
 - M39 MOUNT TRANSFER GRILLE AS HIGH AS POSSIBLE.
 - M37 ROOF TOP UNIT FURNISHED BY KROGER AND INSTALLED BY MECHANICAL CONTRACTOR. BALANCE TEST SCHEDULED AIRFLOW REFERENCE HSD-MANUAL, PART 10.
 - M47 TEMPERATURE/HUMIDITY SENSOR, TO BE INSTALLED IN PARALLEL WITH KTV CONFERENCE ROOM. TEMPERATURE SENSOR SO THAT HOTTEST READING CONTROLS COOLING IN COOLING MODE. HIGHEST READING CONTROLS HEATING IN HEATING MODE.
 - M82 CONTRACTOR TO PROVIDE TEMPERATURE SENSOR FOR EACH TEMPERATURE ROOM OF TRANSFORMERS.

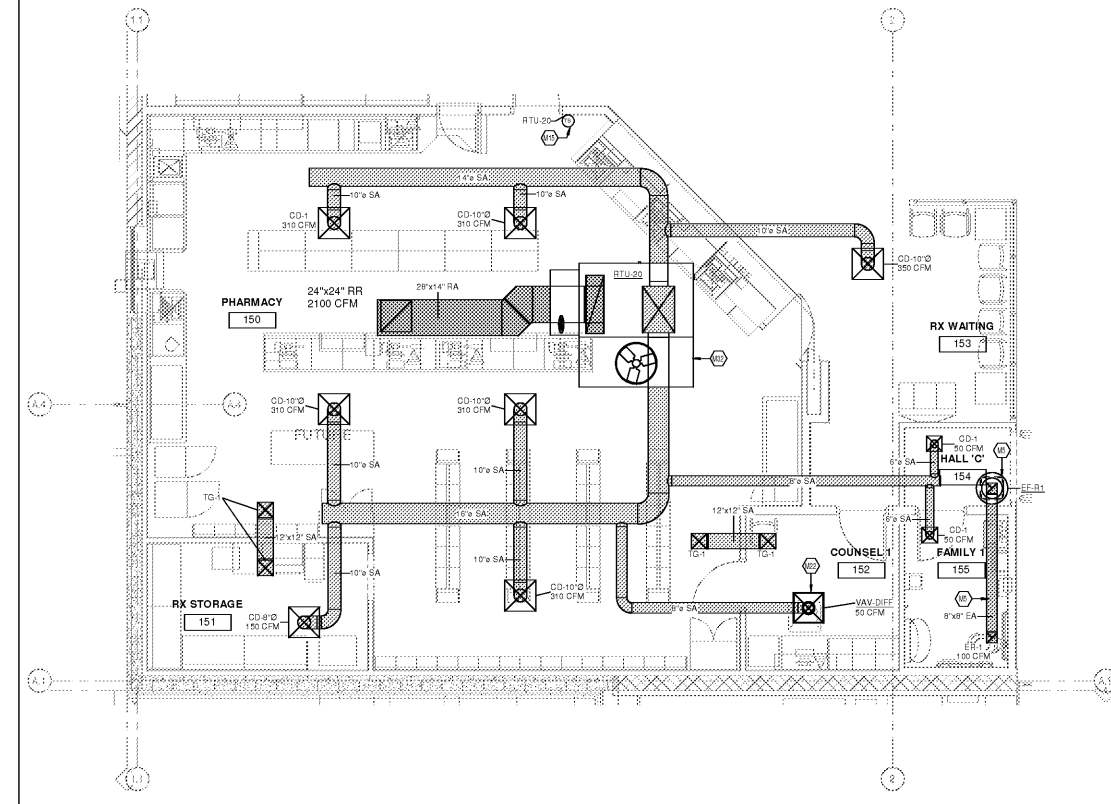

HVAC TLC & MEZZANINE PLAN
1/4" = 1'-0"

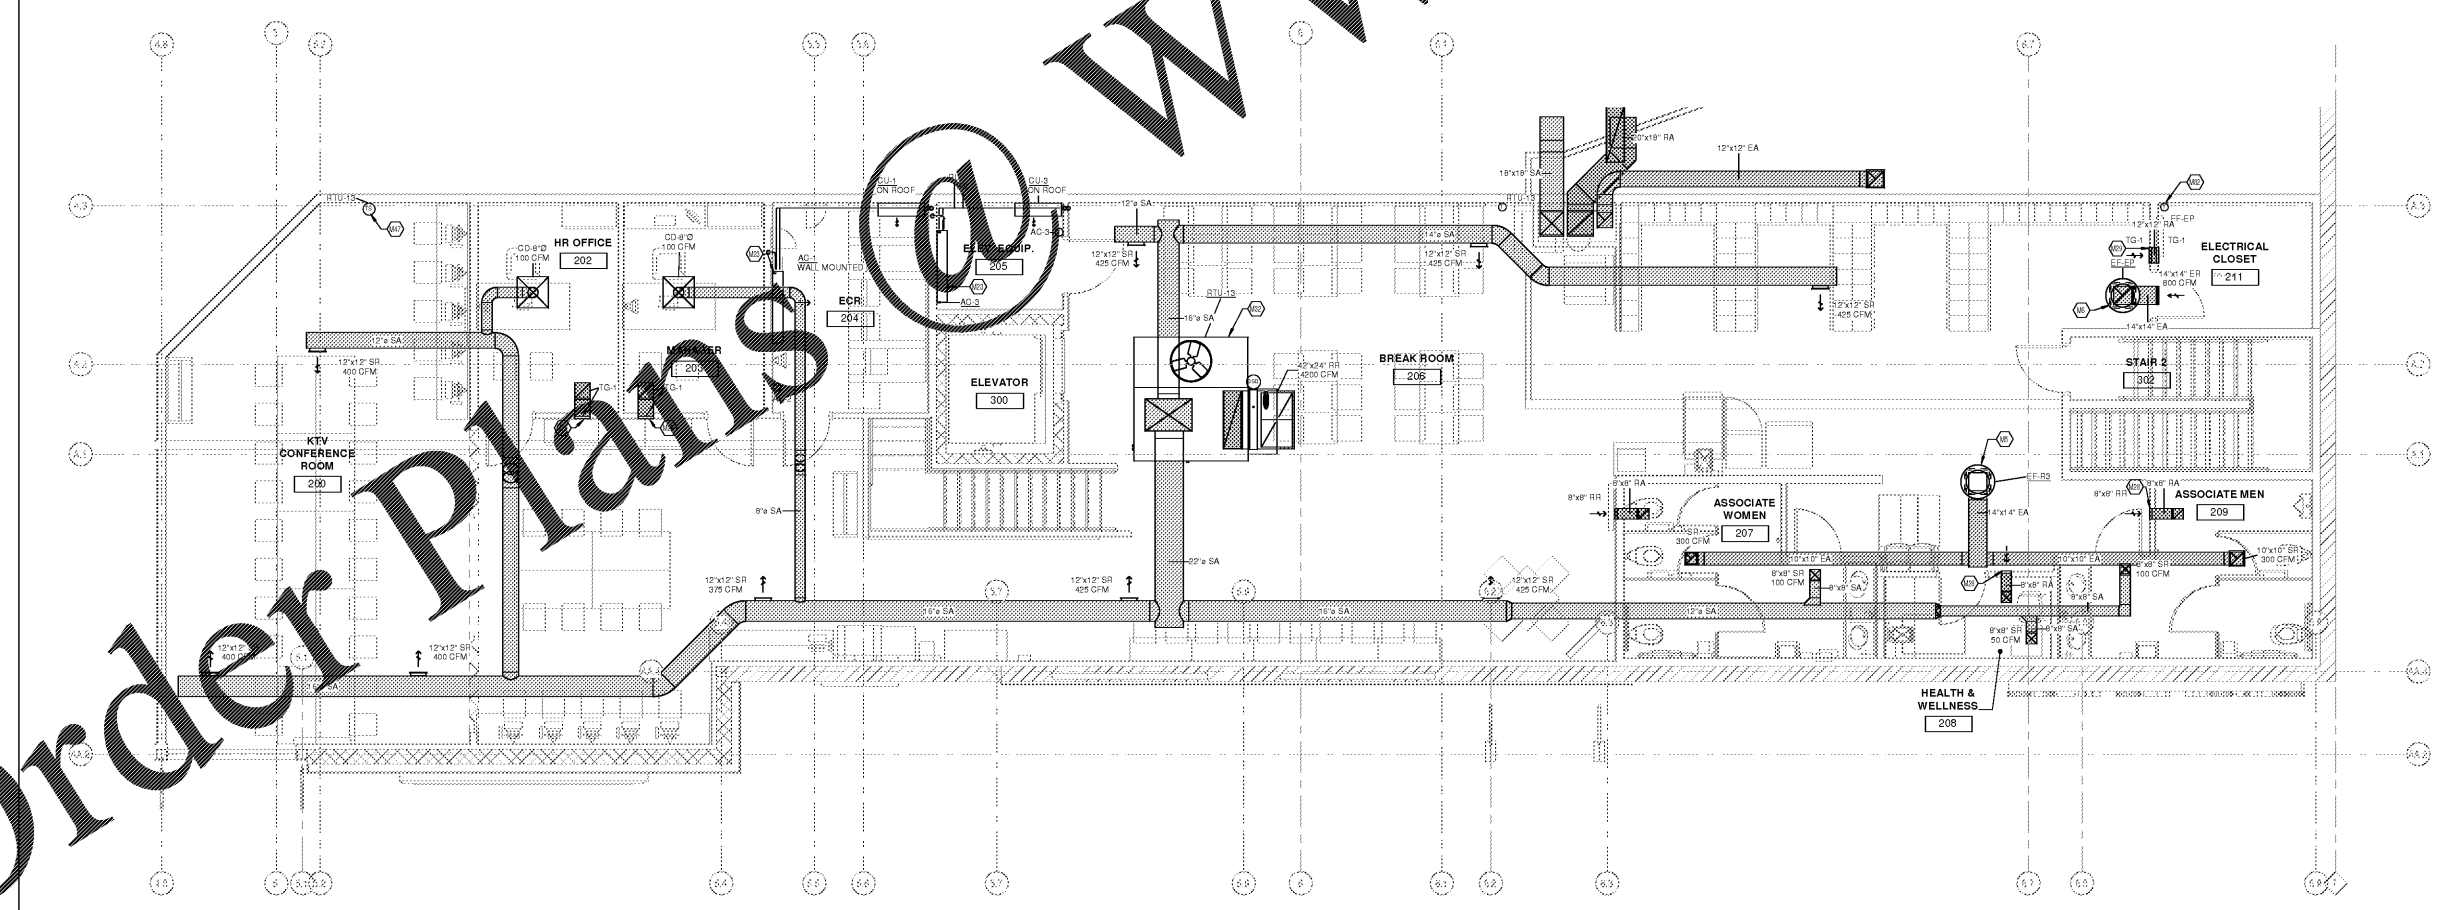

HVAC TLC & MEZZANINE PLAN
1/4" = 1'-0"

WWW.LDILine.com

ORDERING OF MATERIALS...
 11/10/2019 1:44:09 PM

CONSULTANTS

CR architecture + design

creating extraordinary places
www.cr-architects.com
300-450-6849

MECHANICAL/ELECTRICAL ENGINEERS

SEKHLH ENGINEERS

150 ALEXANDRIA PIKE, SUITE 11
FT. THOMAS, KENTUCKY 40310
910-442-8255
910-442-8256 FAX

OWNER

Kroger

DATE	ISSUE
10/22/2018	5% OWNER REVIEW
11/01/2018	10% BID PERMIT

DATE	REVISION

PROJECT TITLE
KROGER STORE R543

MERCURY BLVD.
HAMPTON, VA

COMMISSIONING: 5/17/15
ISSUE DATE: 10/23/2019
SHEET TITLE:
HVAC TLC & MEZZANINE PLAN

SHEET NO.
M1.3

©2019 Architectural Artworks, Inc.