


OWNER'S USE ONLY
 THIS DOCUMENT IS THE PROPERTY OF THE CONSULTANT AND IS TO BE USED ONLY FOR THE PROJECT AND SITE SPECIFICALLY IDENTIFIED HEREIN. IT IS NOT TO BE REPRODUCED, COPIED, OR TRANSMITTED IN ANY FORM OR BY ANY MEANS, ELECTRONIC OR MECHANICAL, INCLUDING PHOTOCOPYING, RECORDING, OR BY ANY INFORMATION STORAGE AND RETRIEVAL SYSTEM, WITHOUT THE WRITTEN PERMISSION OF THE CONSULTANT. THE CONSULTANT ASSUMES NO LIABILITY FOR ANY DAMAGE, LOSS, OR INJURY, INCLUDING ECONOMIC LOSS, ARISING FROM THE USE OF THIS DOCUMENT FOR ANY OTHER PROJECT OR SITE.

1 ELECTRICAL LIGHTING DIMENSIONS PLAN - WEST
 3/32" = 1'-0"

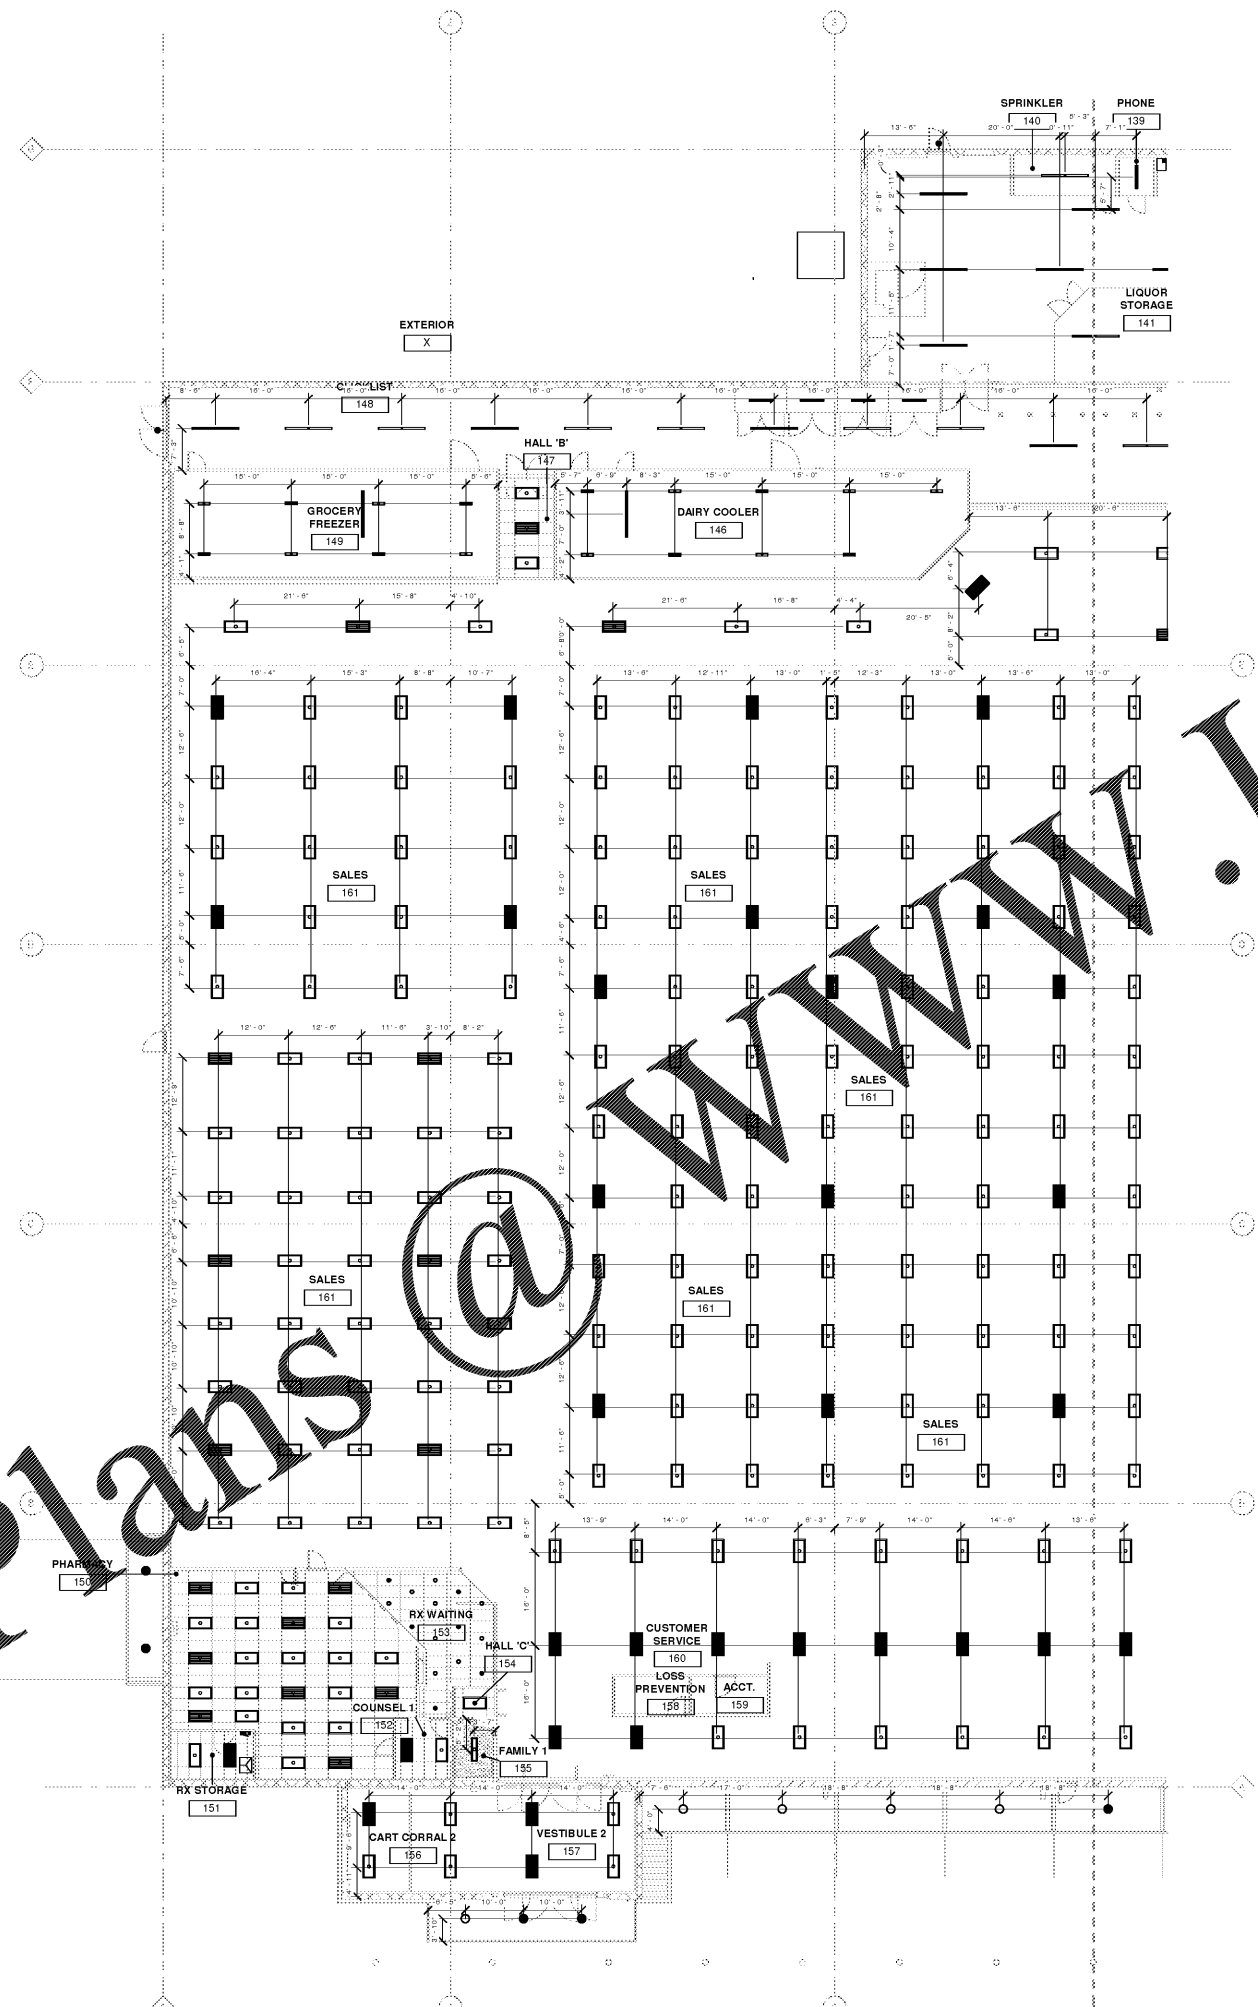

2" REFERENCE LINE

Order Plans @ www.LDILine.com

CONSULTANTS
 CR architecture + design
 creating extraordinary places
 www.cr-architects.com
 800-460-6343

MECHANICAL/ELECTRICAL ENGINEERS
 WWW.KHENGINEERS.COM
 LEWINGTON, KENTUCKY
 LOUISVILLE, KENTUCKY
 NEW YORK, NEW YORK

OWNER

DATE	ISSUE
10/25/18	8% OWNER REVIEW
11/01/18	100% B/PERMIT

DATE	REVISION

PROJECT TITLE
 KROGER STORE
 R543

MERCURY BLVD.
 HAMPTON, VA

COMMISSION NO. 517315
 ISSUE DATE 10/23/2018

SHEET TITLE
 ELECTRICAL
 LIGHTING
 DIMENSIONS PLAN
 - WEST

SHEET NO.
 E1.5.1a

©2018 CR Architecture + Design, Inc.