


CONSULTANT OF RECORD FOR ELECTRICAL ENGINEERING AND MECHANICAL ENGINEERING. ALL RIGHTS RESERVED. THIS DOCUMENT IS THE PROPERTY OF THE CONSULTANT AND IS NOT TO BE REPRODUCED OR TRANSMITTED IN ANY FORM OR BY ANY MEANS, ELECTRONIC OR MECHANICAL, INCLUDING PHOTOCOPYING, RECORDING, OR BY ANY INFORMATION STORAGE AND RETRIEVAL SYSTEM, WITHOUT THE WRITTEN PERMISSION OF THE CONSULTANT. THE CONSULTANT ASSUMES NO LIABILITY FOR ANY DAMAGE, INCLUDING CONSEQUENTIAL DAMAGES, ARISING FROM THE USE OF THIS DOCUMENT. 11/10/2018 12:24:00 PM

Order Plans @

WWW.LDILine.com

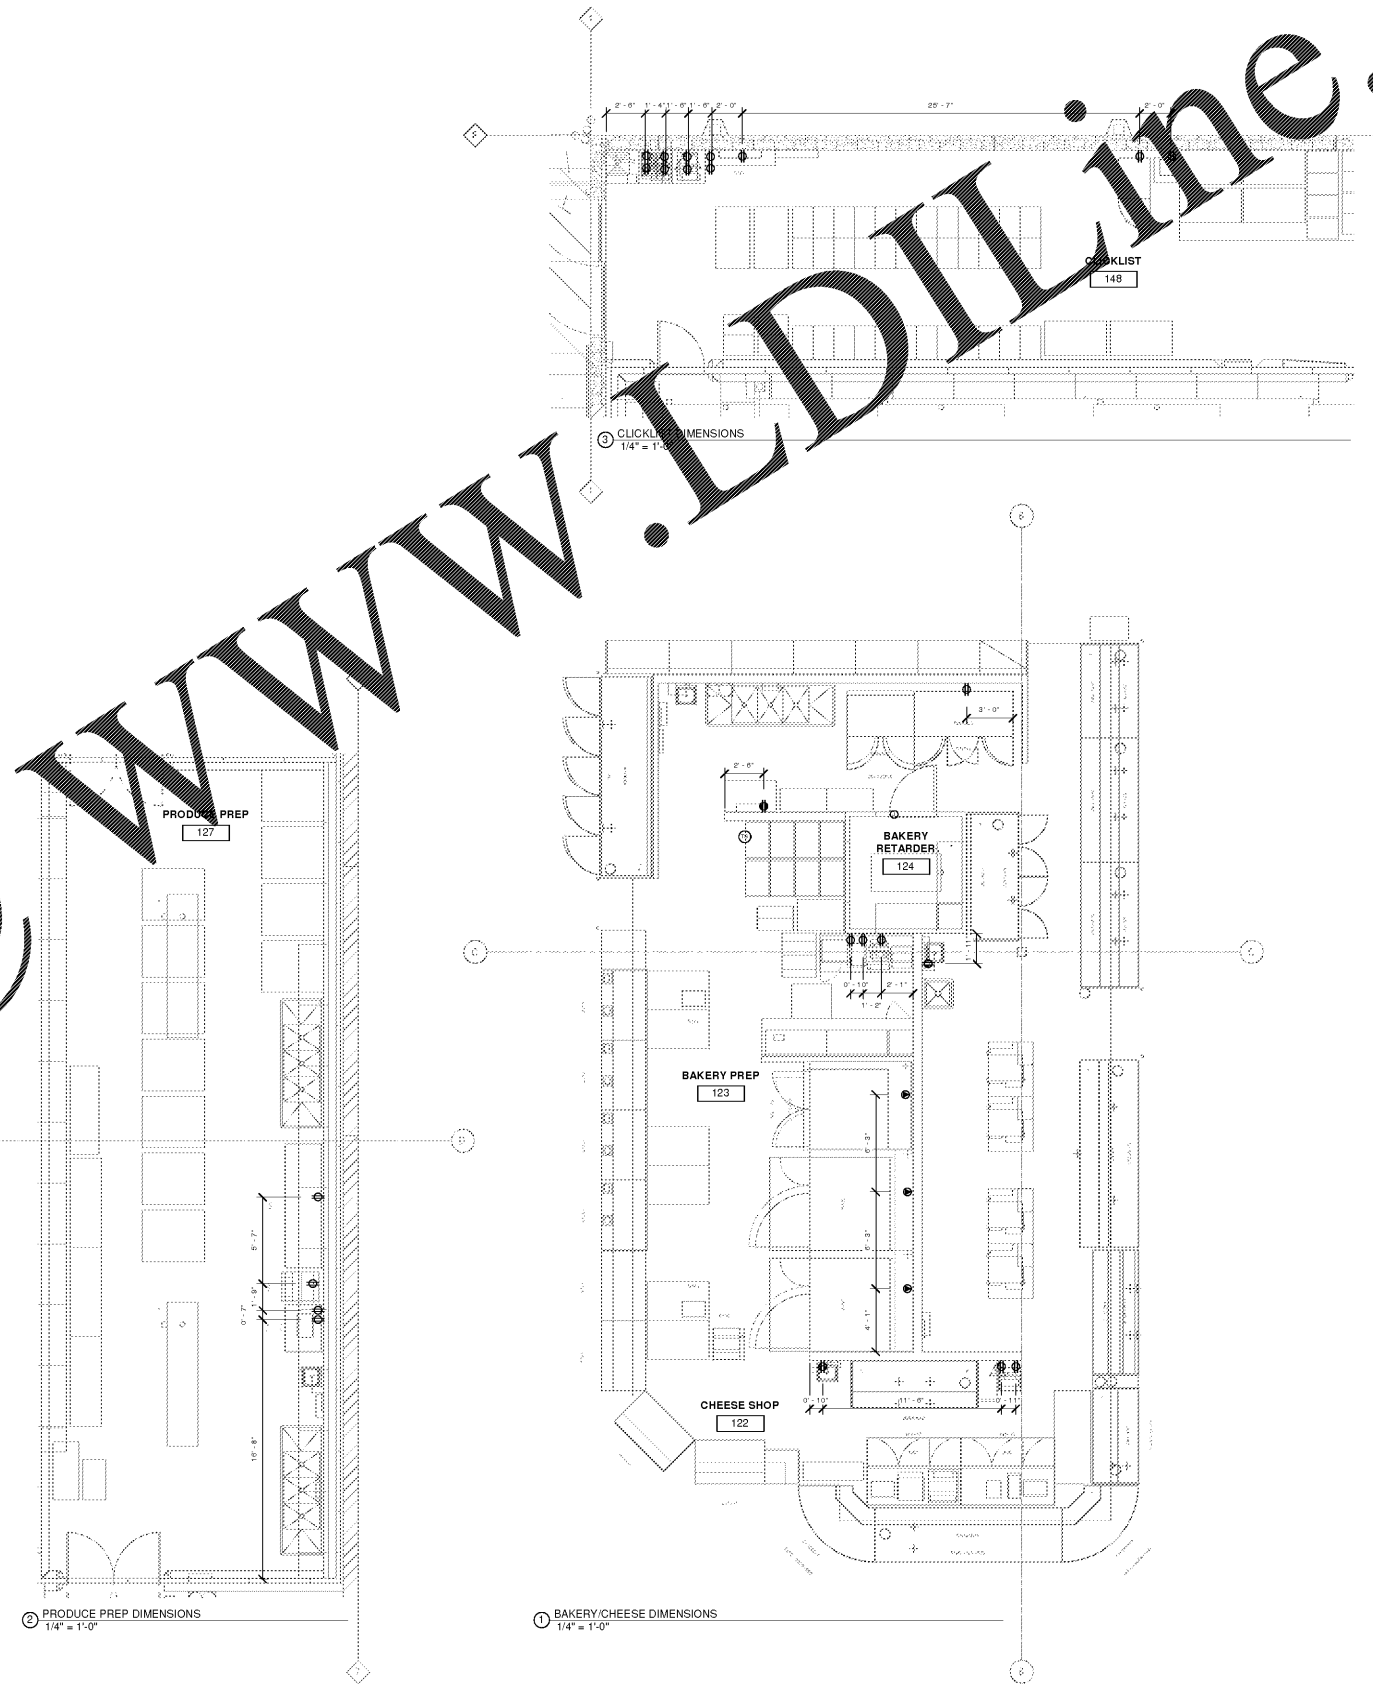

CR  
architecture + design  
creating extraordinary places  
www.cr-architects.com  
800-460-6343

CONSULTANTS

MECHANICAL/ELECTRICAL ENGINEERS  
WWW.KHENGINEERS.COM  
LEWISTON, KENTUCKY  
LOUISVILLE, KENTUCKY  
NEW YORK, NEW YORK

ENGINEERS  
1501 ALEXANDRIA PIKE, SUITE 11  
FT. THOMAS, KENTUCKY 40310  
859-442-8256  
859-442-8256 FAX

OWNER

DATE: 10/25/18  
ISSUE: 5% OWNER REVIEW  
11/01/18 10% B.O.PERMIT

DATE	REVISION

PROJECT TITLE  
**KROGER STORE R543**  
MERCURY BLVD.  
HAMPTON, VA

COMMISSION NO: 517315  
ISSUE DATE: 10/23/2018  
SHEET TITLE:  
**ELECTRICAL ENLARGED DIMENSION PLANS**

SHEET NO:  
**E4.2b**  
©2019 Architectural Record, Inc.